

09/08/99

TIP PROJECT: HB-0035

CONTRACT: C205194


STATE OF NORTH CAROLINA
DIVISION OF HIGHWAYS

ROCKINGHAM COUNTY


LOCATION: *REPLACE BRIDGE #780177 ON SR 1535 (PRICE ROAD) OVER MATRIMONY CREEK IN EDEN*

TYPE OF WORK: *GRADING, DRAINAGE, PAVING, & STRUCTURE*

STATE	STATE PROJECT REFERENCE NO.	SHEET NO.	TOTAL SHEETS
N.C.	HB-0035	11	
STATE PROJ. NO.	F. A. PROJ. NO.	DESCRIPTION	
50639.1.1	N/A	PE	
50639.2.1	5063901	R/W	
50639.2.2	5063901	UTIL.	
50639.3.1	5063901	CON.	

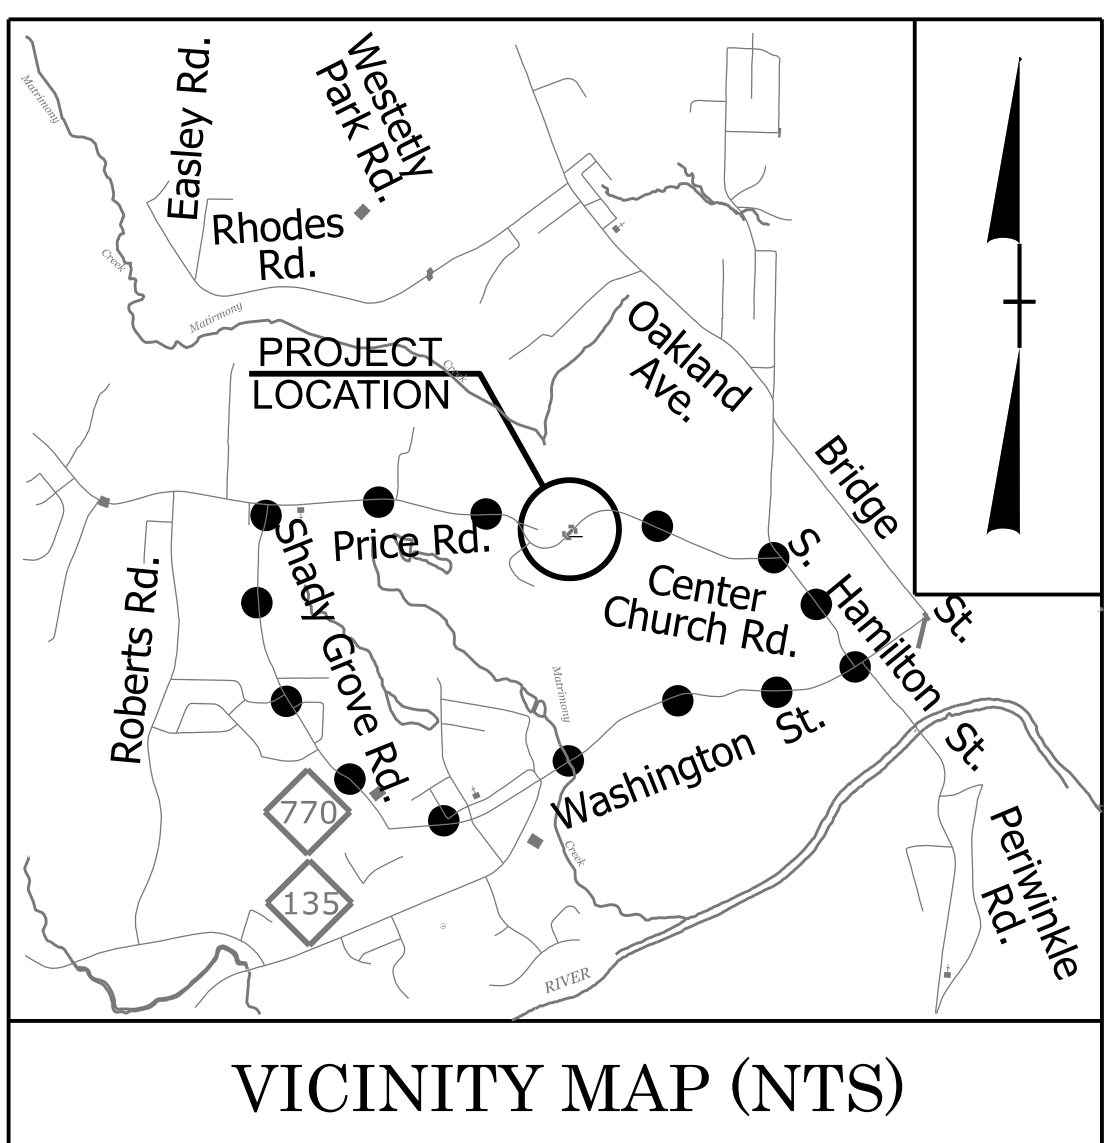


● OFFSITE DETOUR ROUTE

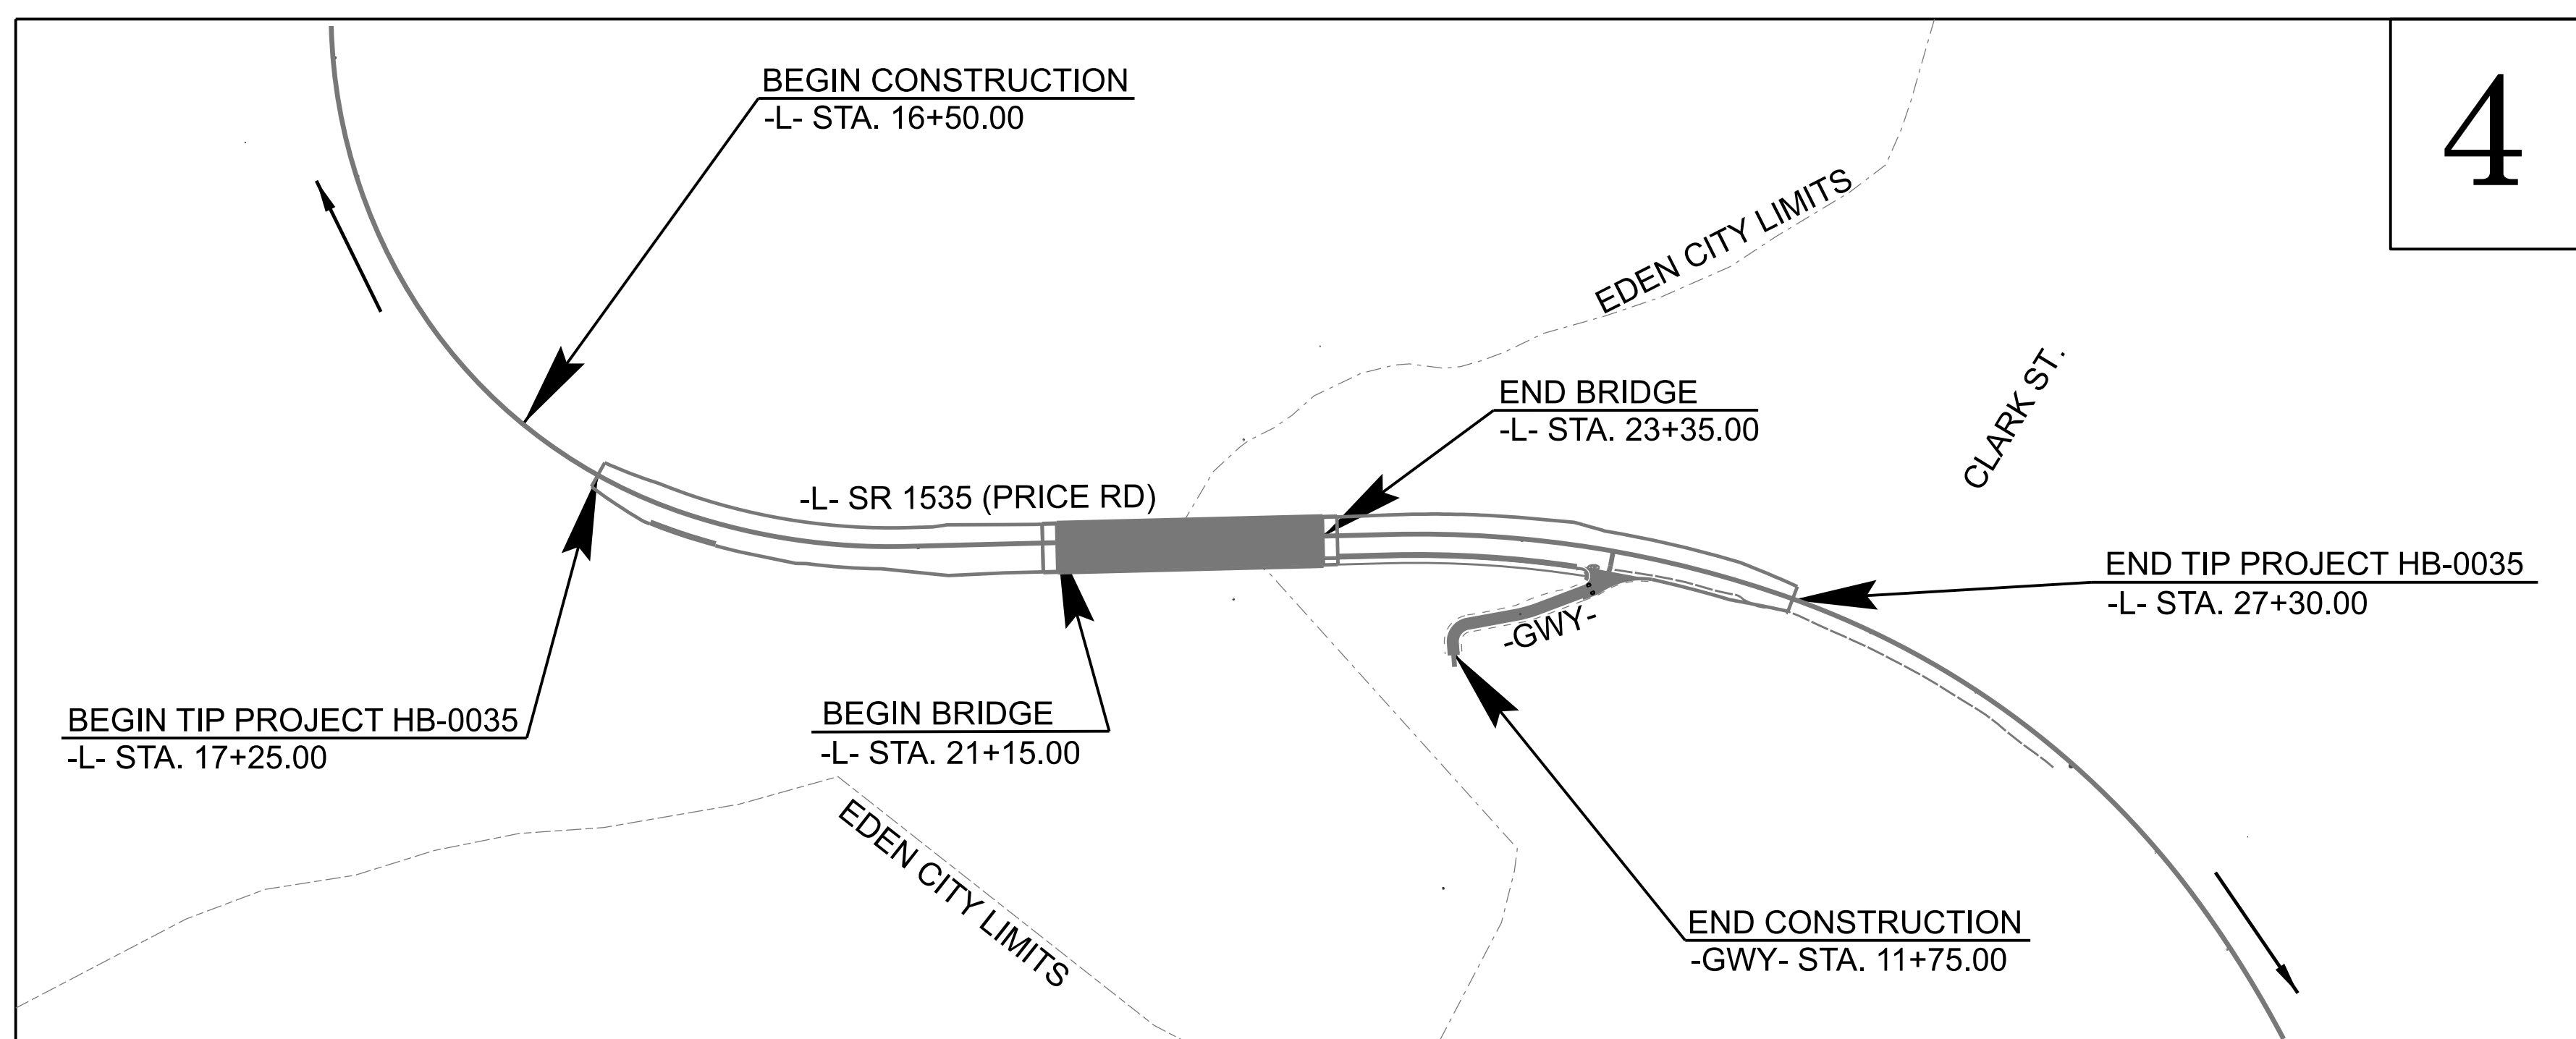

STRUCTURES

THIS IS NOT A CONTROLLED ACCESS PROJECT.
THIS PROJECT IS WITHIN THE JURISDICTIONAL LIMITS OF THE CITY OF EDEN.

DOCUMENT NOT CONSIDERED FINAL
UNLESS ALL SIGNATURES COMPLETED

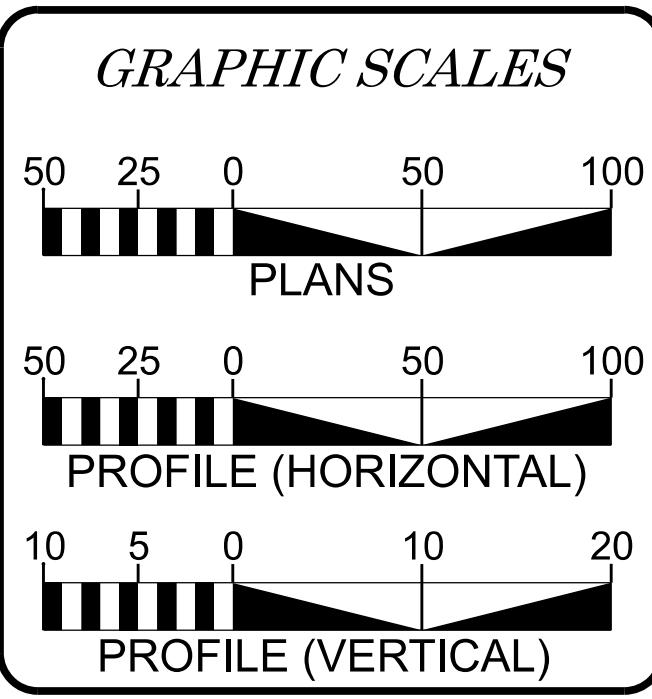

DESIGN DATA
ADT 2026 = 2440
ADT 2046 = 2820
V = 40 MPH
FUNC CLASS = MINOR COLLECTOR
SUBREGIONAL TIER

PROJECT LENGTH
LENGTH ROADWAY TIP PROJECT HB-0035 = 0.148 MILES
LENGTH STRUCTURE TIP PROJECT HB-0035 = 0.042 MILES
TOTAL LENGTH TIP PROJECT HB-0035 = 0.190 MILES

NCDOT CONTACT: EMILY FERREIRA, PE
PROJECT MANAGER - NCDOT PMU

PREPARED IN THE OFFICE OF:

2024 STANDARD SPECIFICATIONS

LETTING DATE: JULY 21, 2026

JENNIFER R. McROY, PE
PROJECT ENGINEER

GREGORY W. DICKEY, PE
PROJECT DESIGNER

Signed by: Jennifer R. McRoy
F21A12FB8CDB406 4/2/2026

