



17+00.00

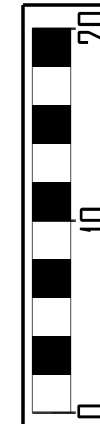

-L- X-2


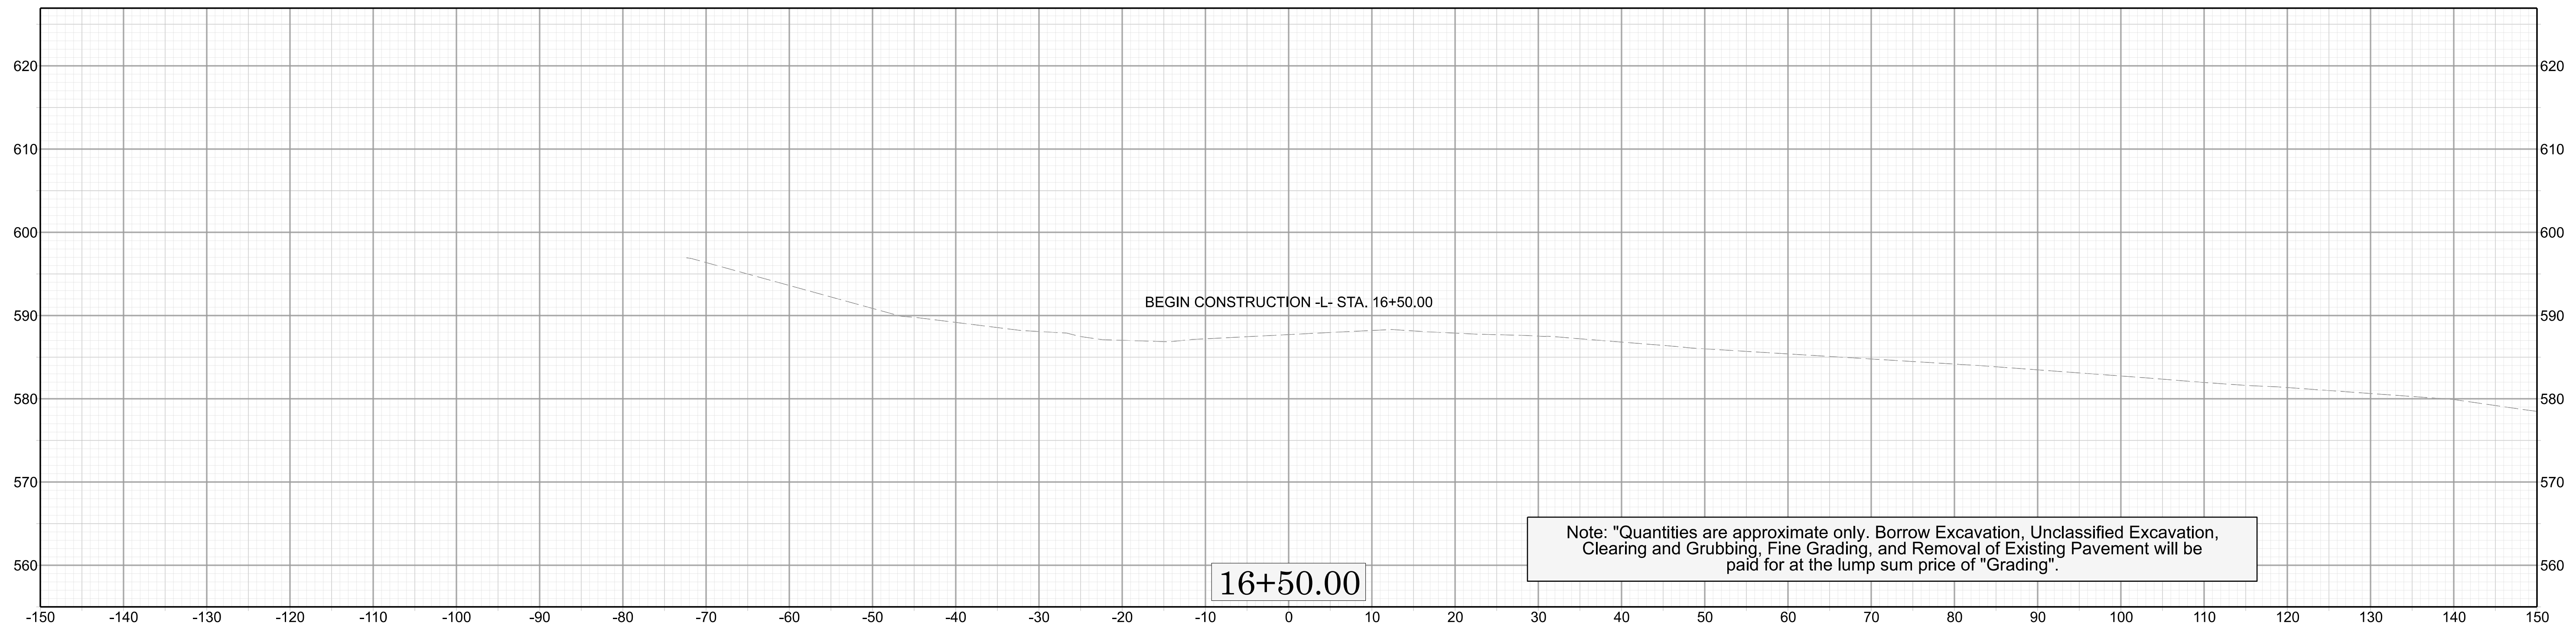


16+50.00

BEGIN CONSTRUCTION -L- STA. 16+50.00



Note: "Quantities are approximate only. Borrow Excavation, Unclassified Excavation, Clearing and Grubbing, Fine Grading, and Removal of Existing Pavement will be paid for at the lump sum price of "Grading".

HB-0035

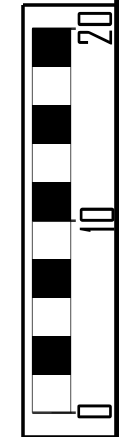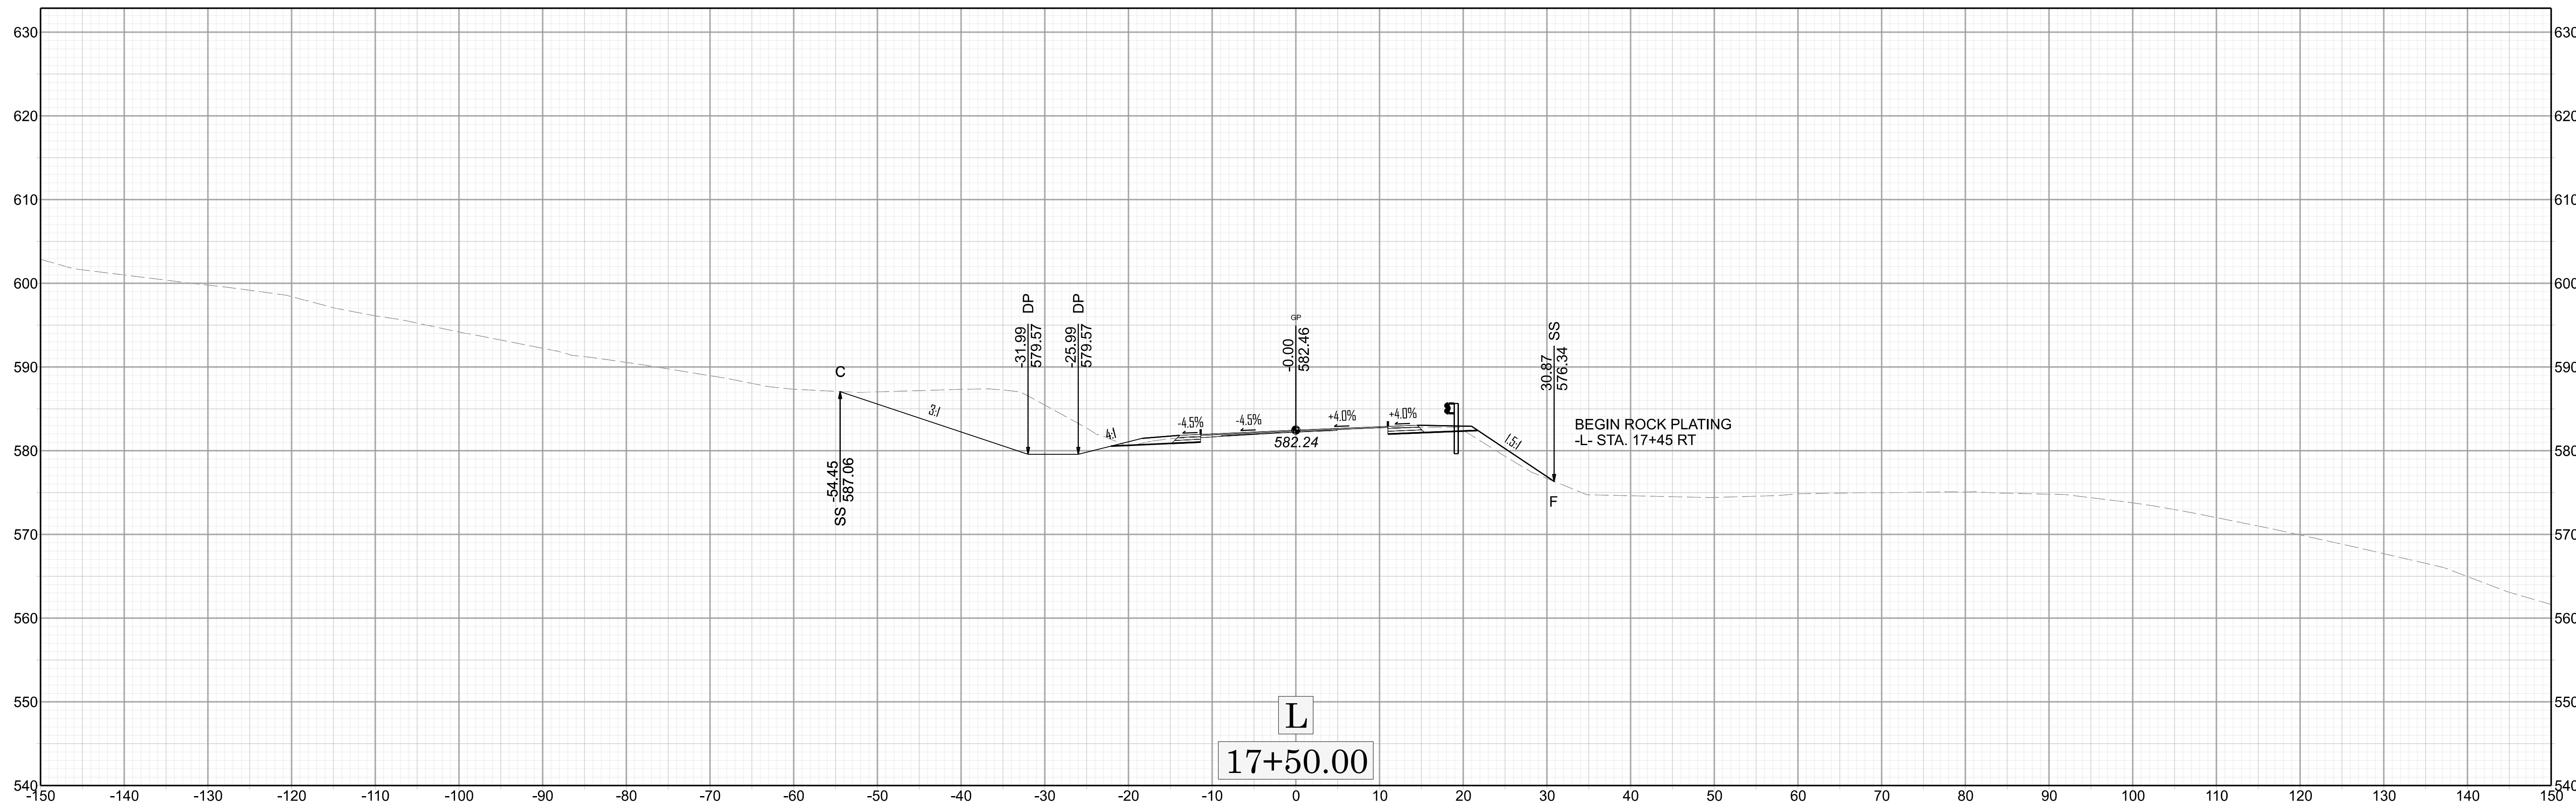



-L- X-3

HB-0035

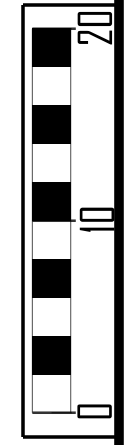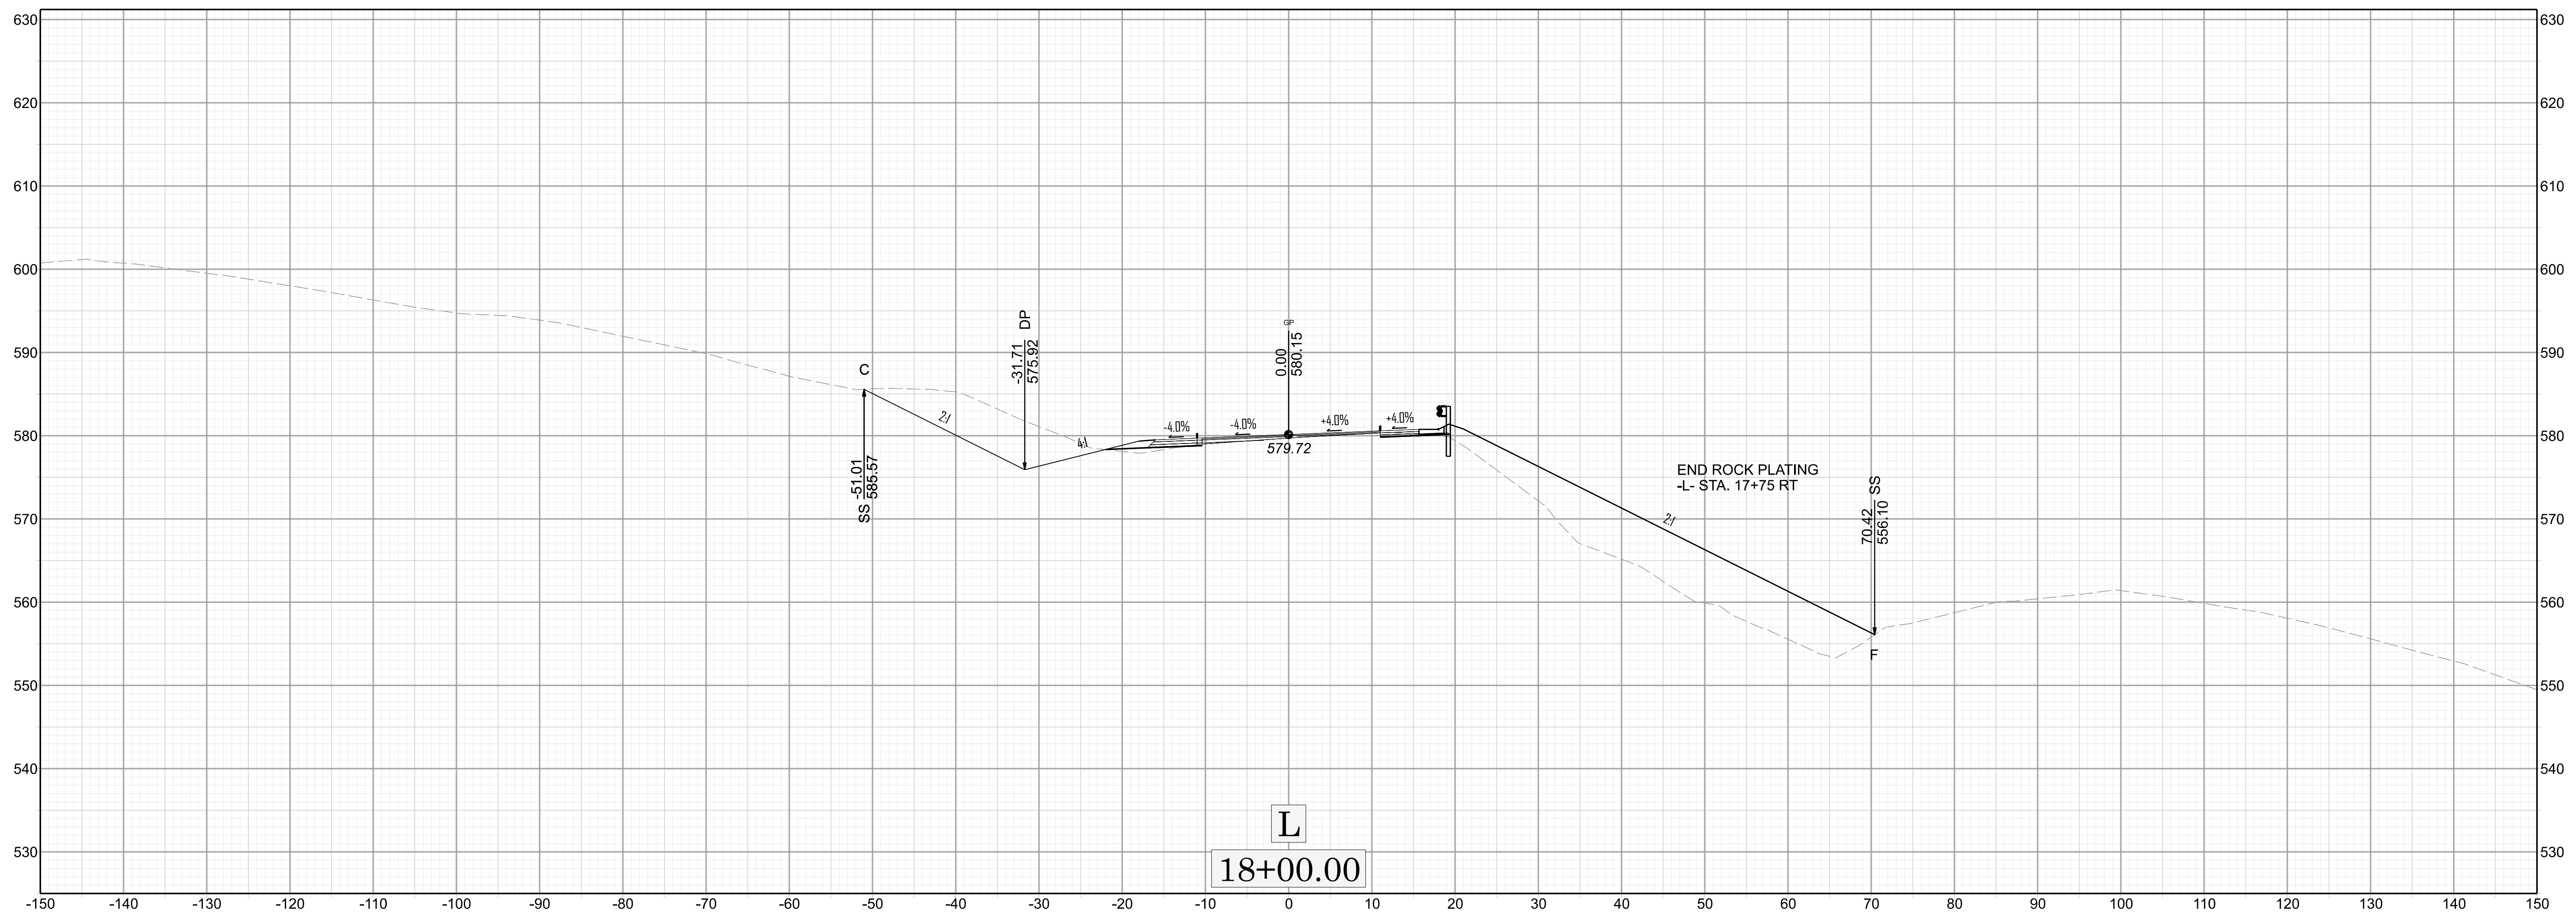



-L- X-4

HB-0035

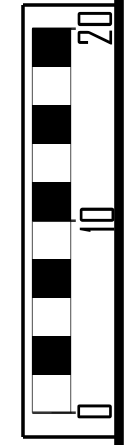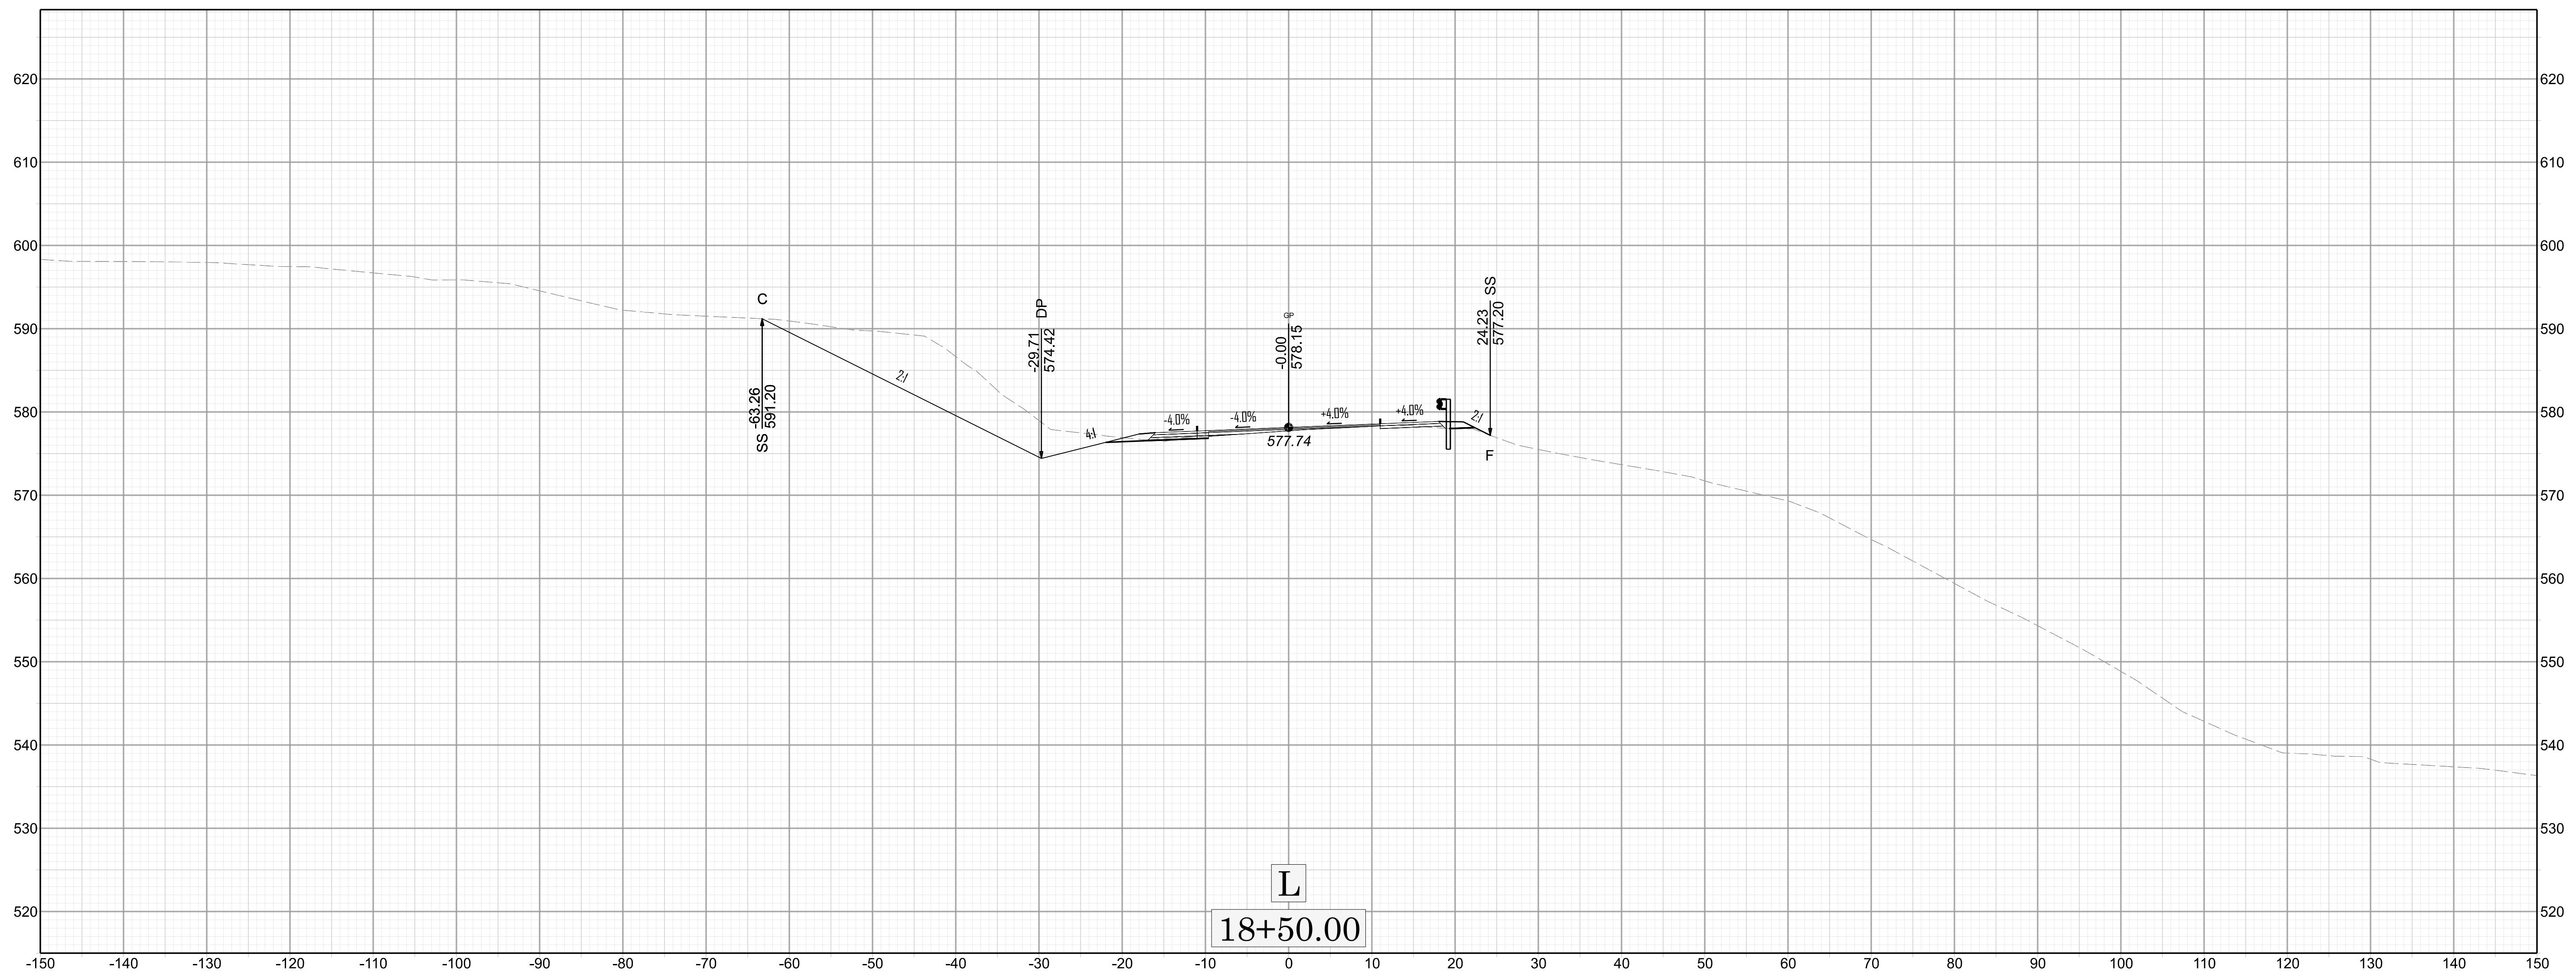


-L- X-5

HB-0035

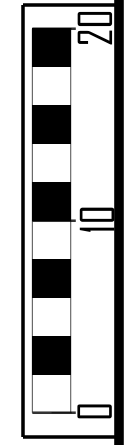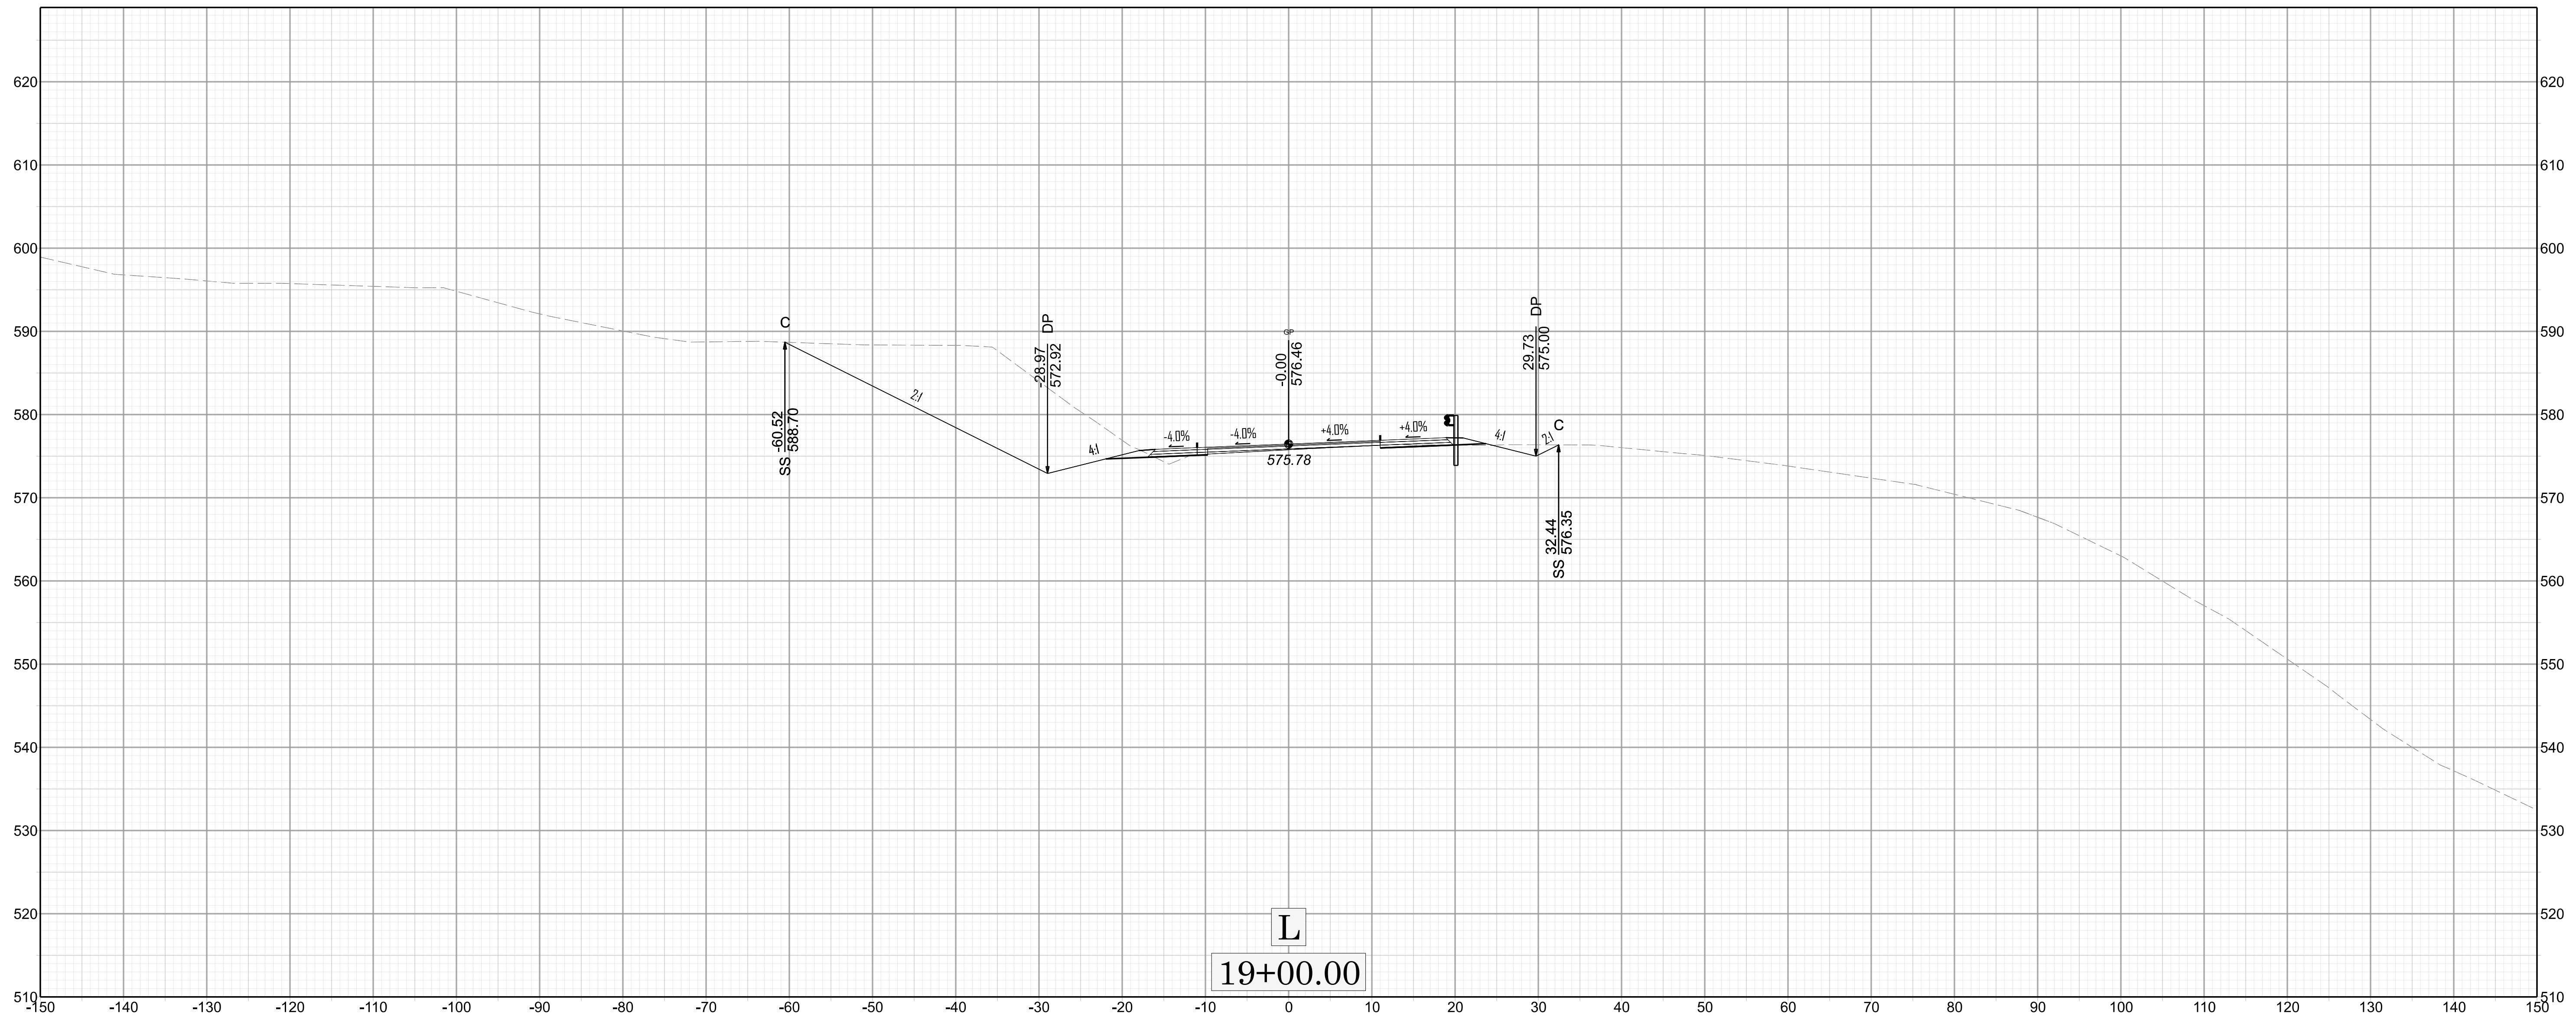


-L- X-6

HB-0035




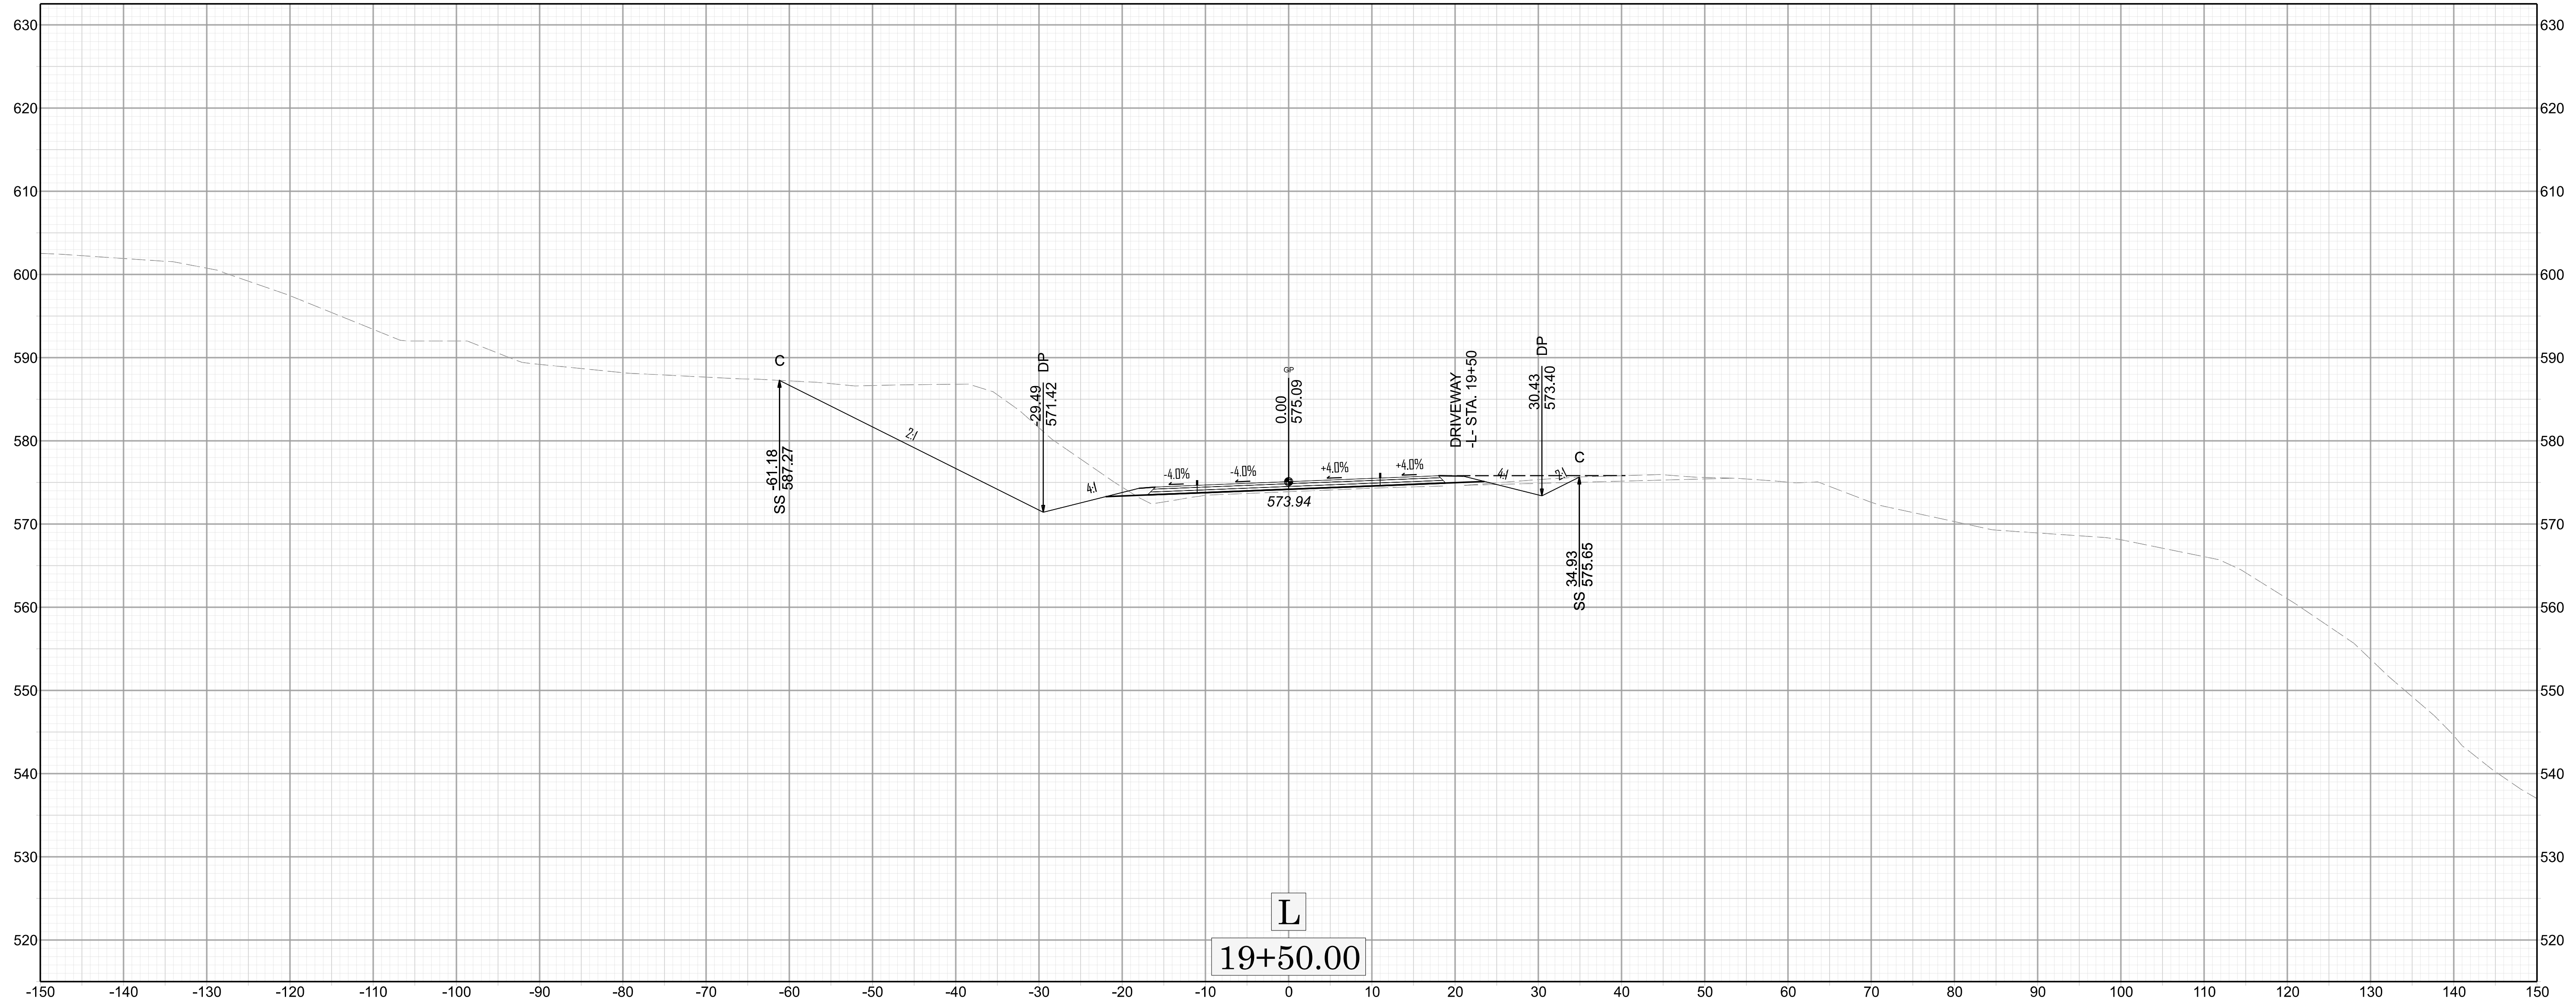




L
19+50.00


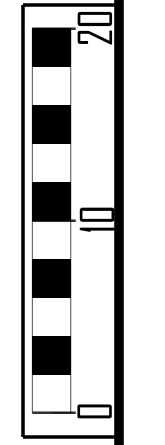


-L- X-7


HB-0035

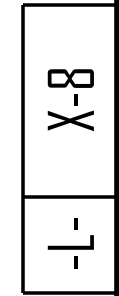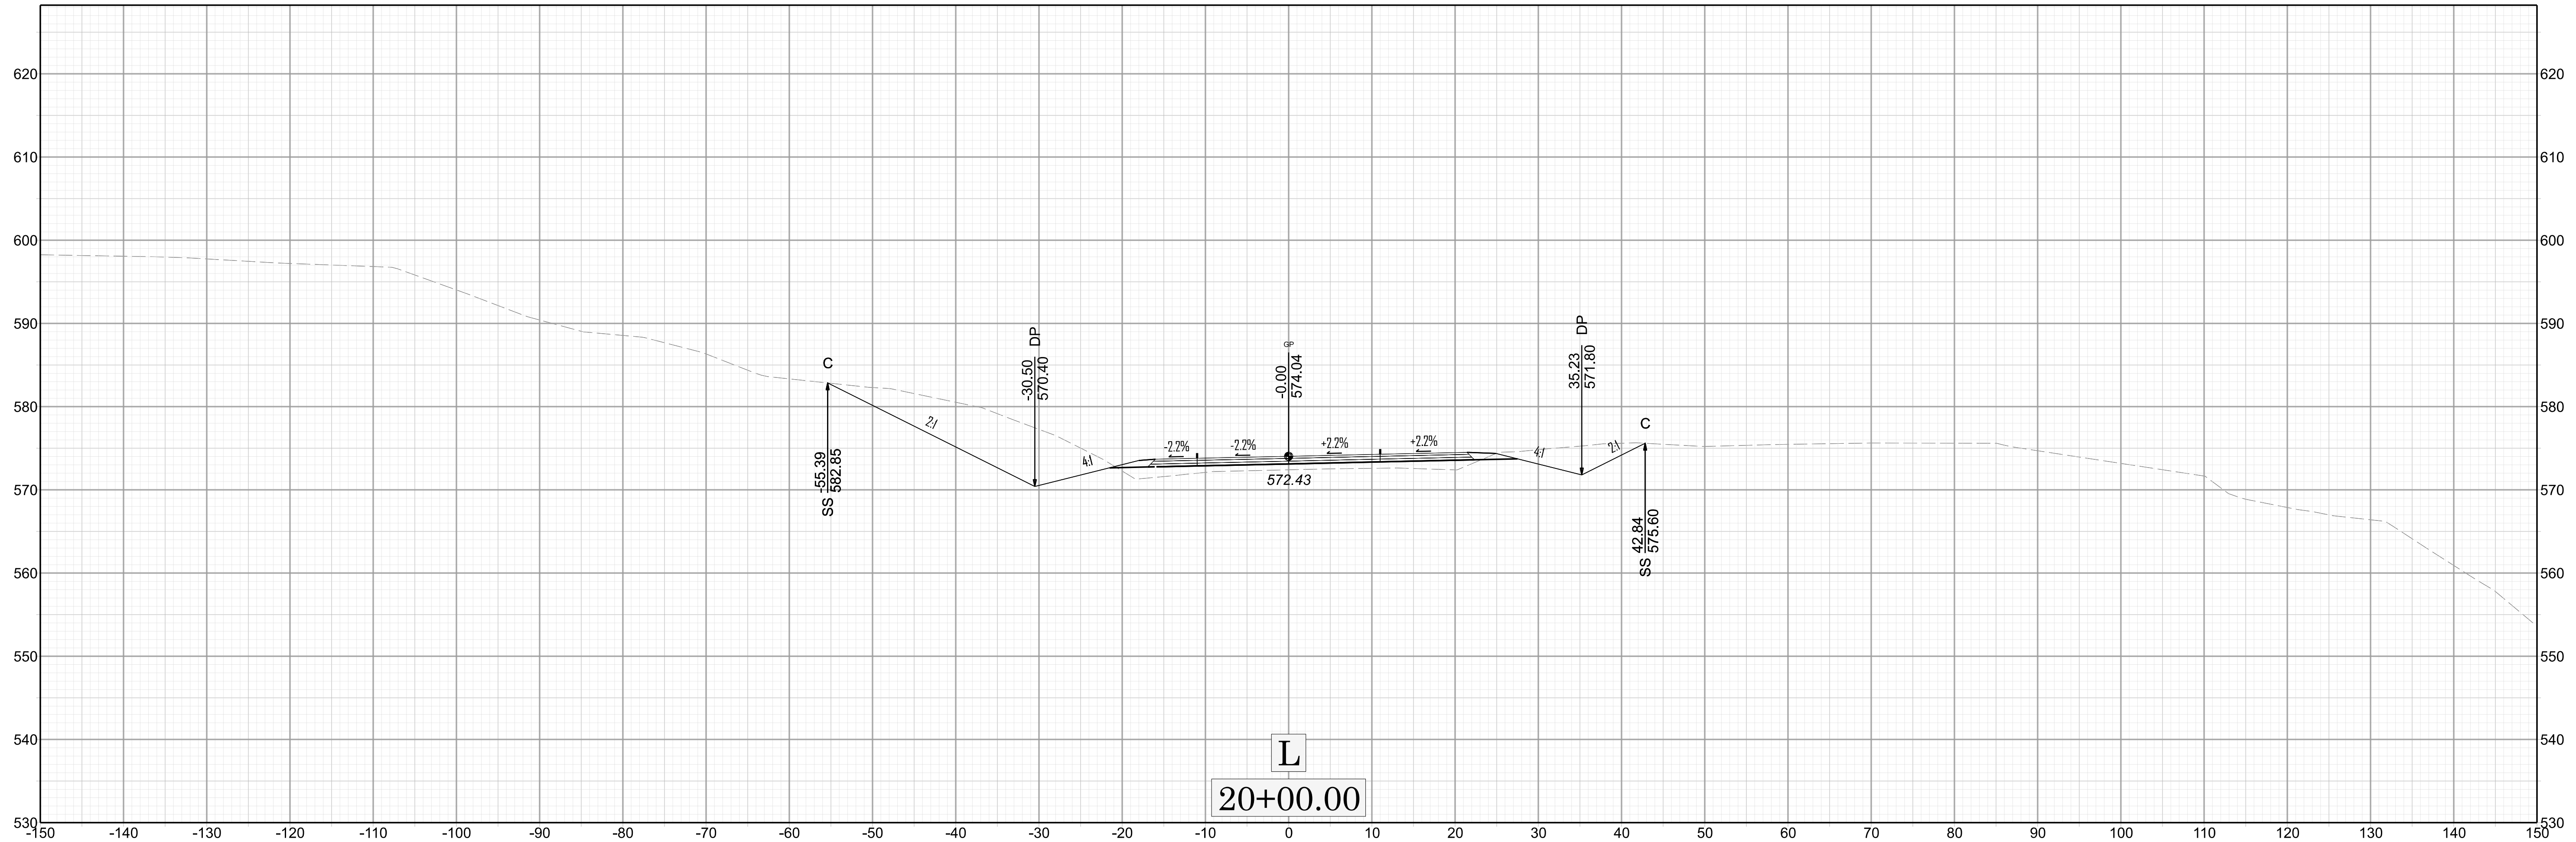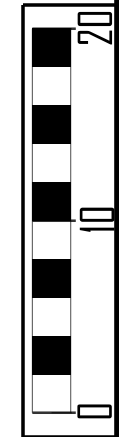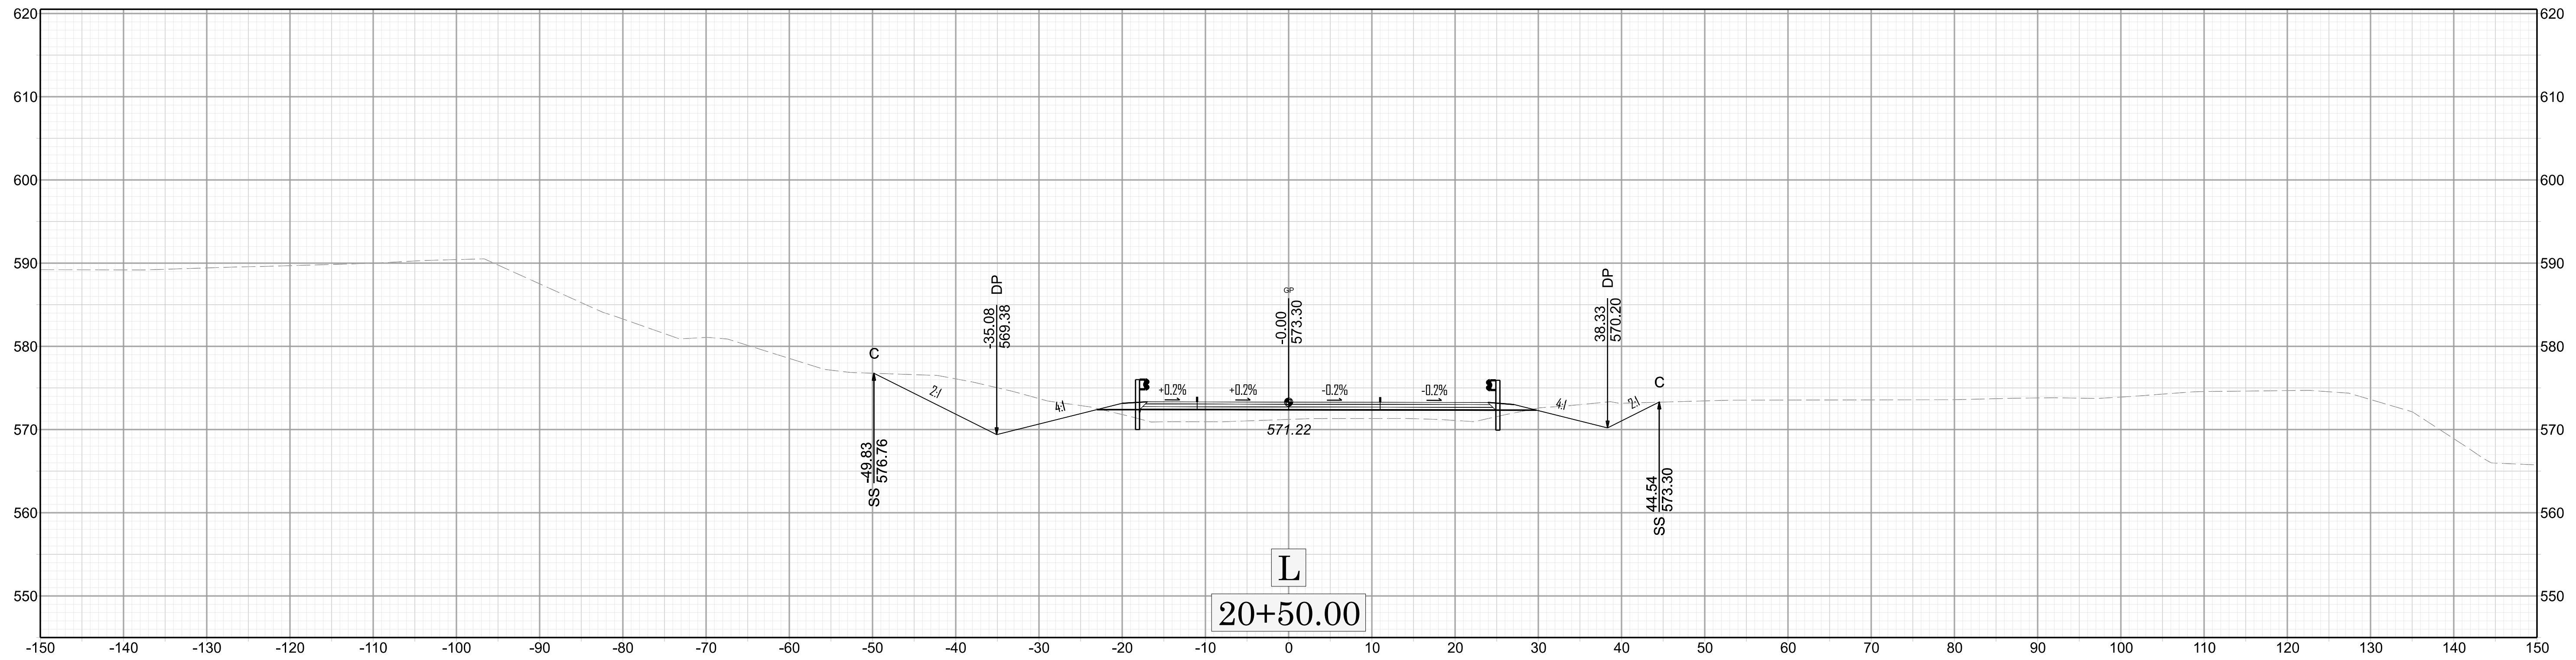

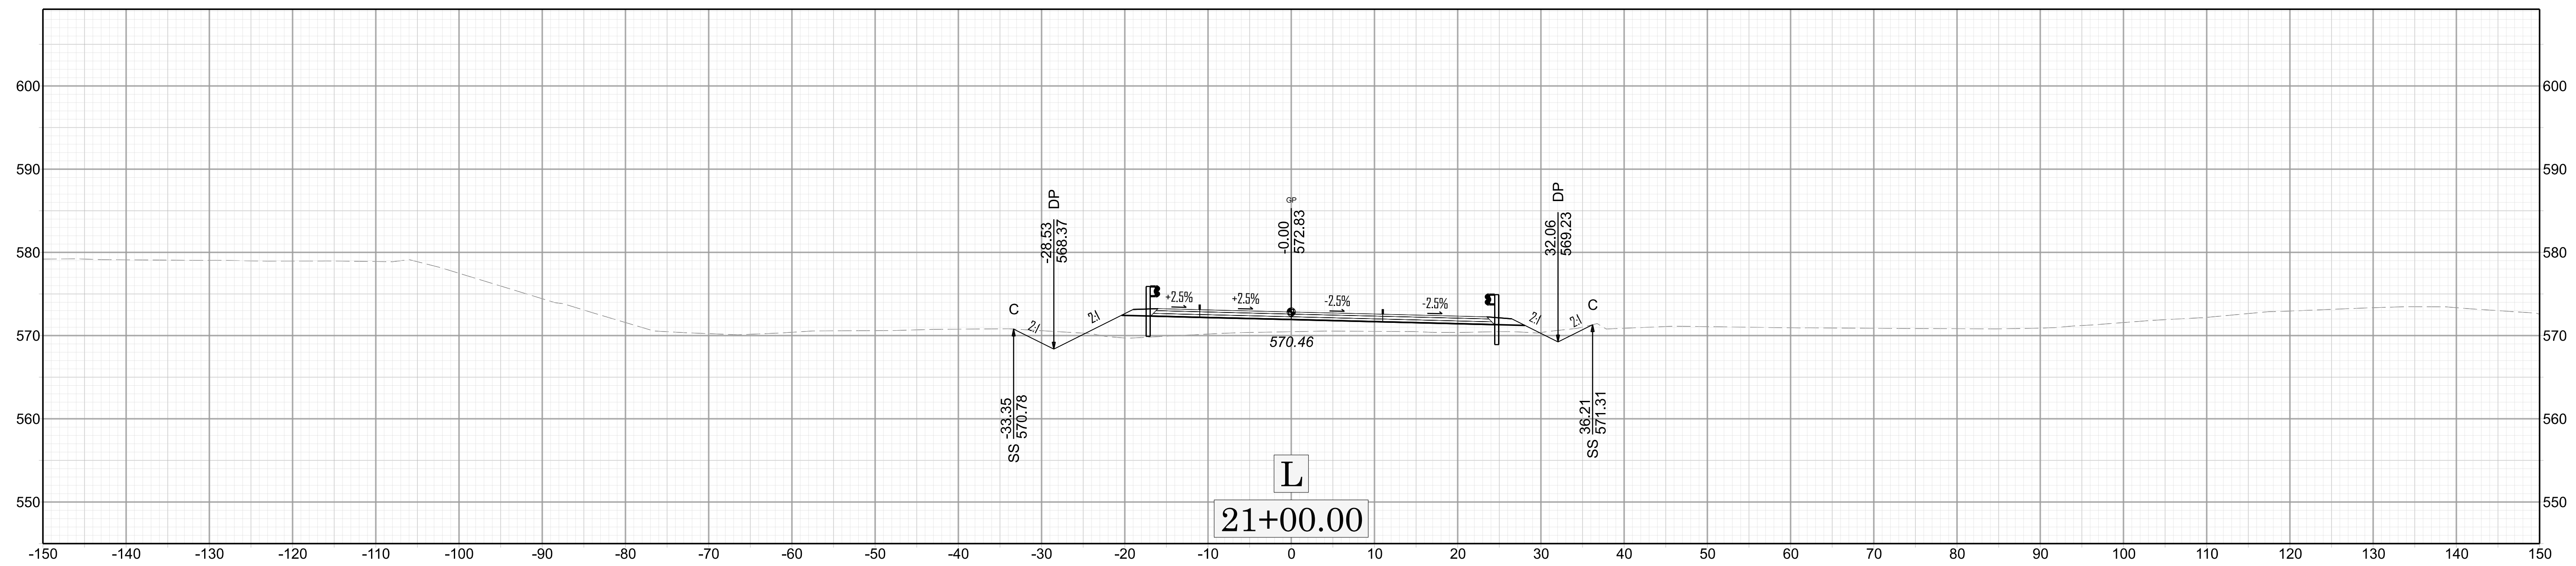
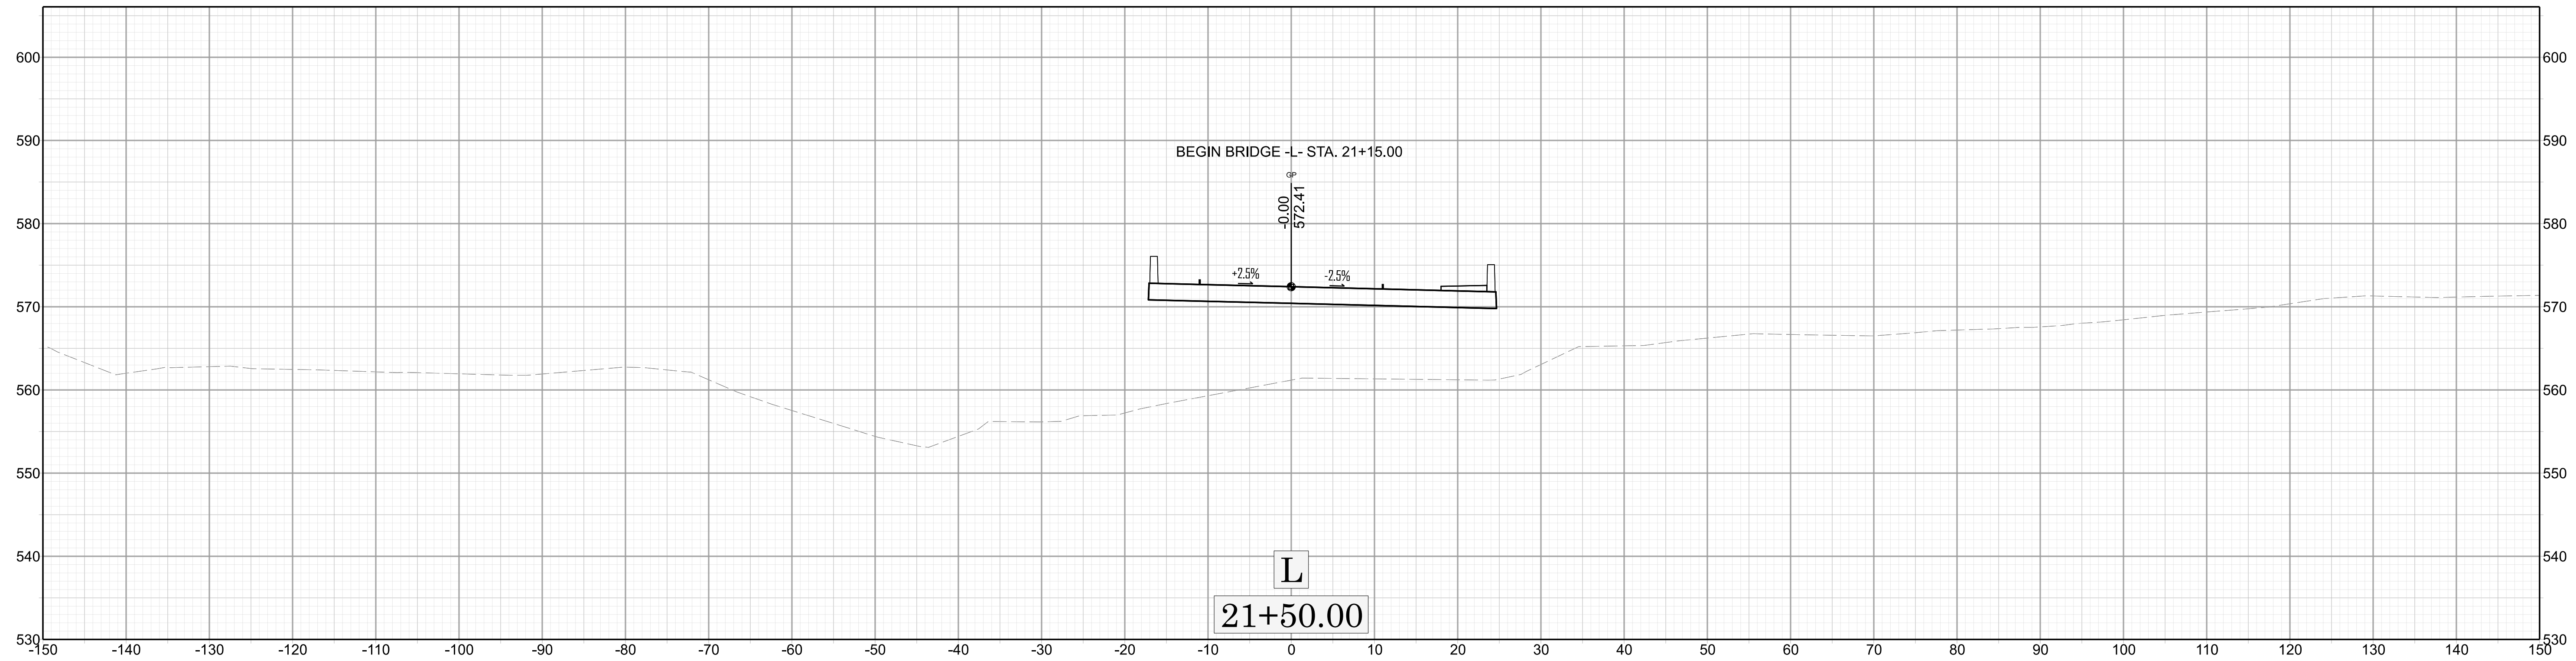



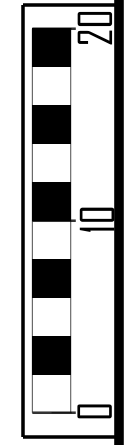
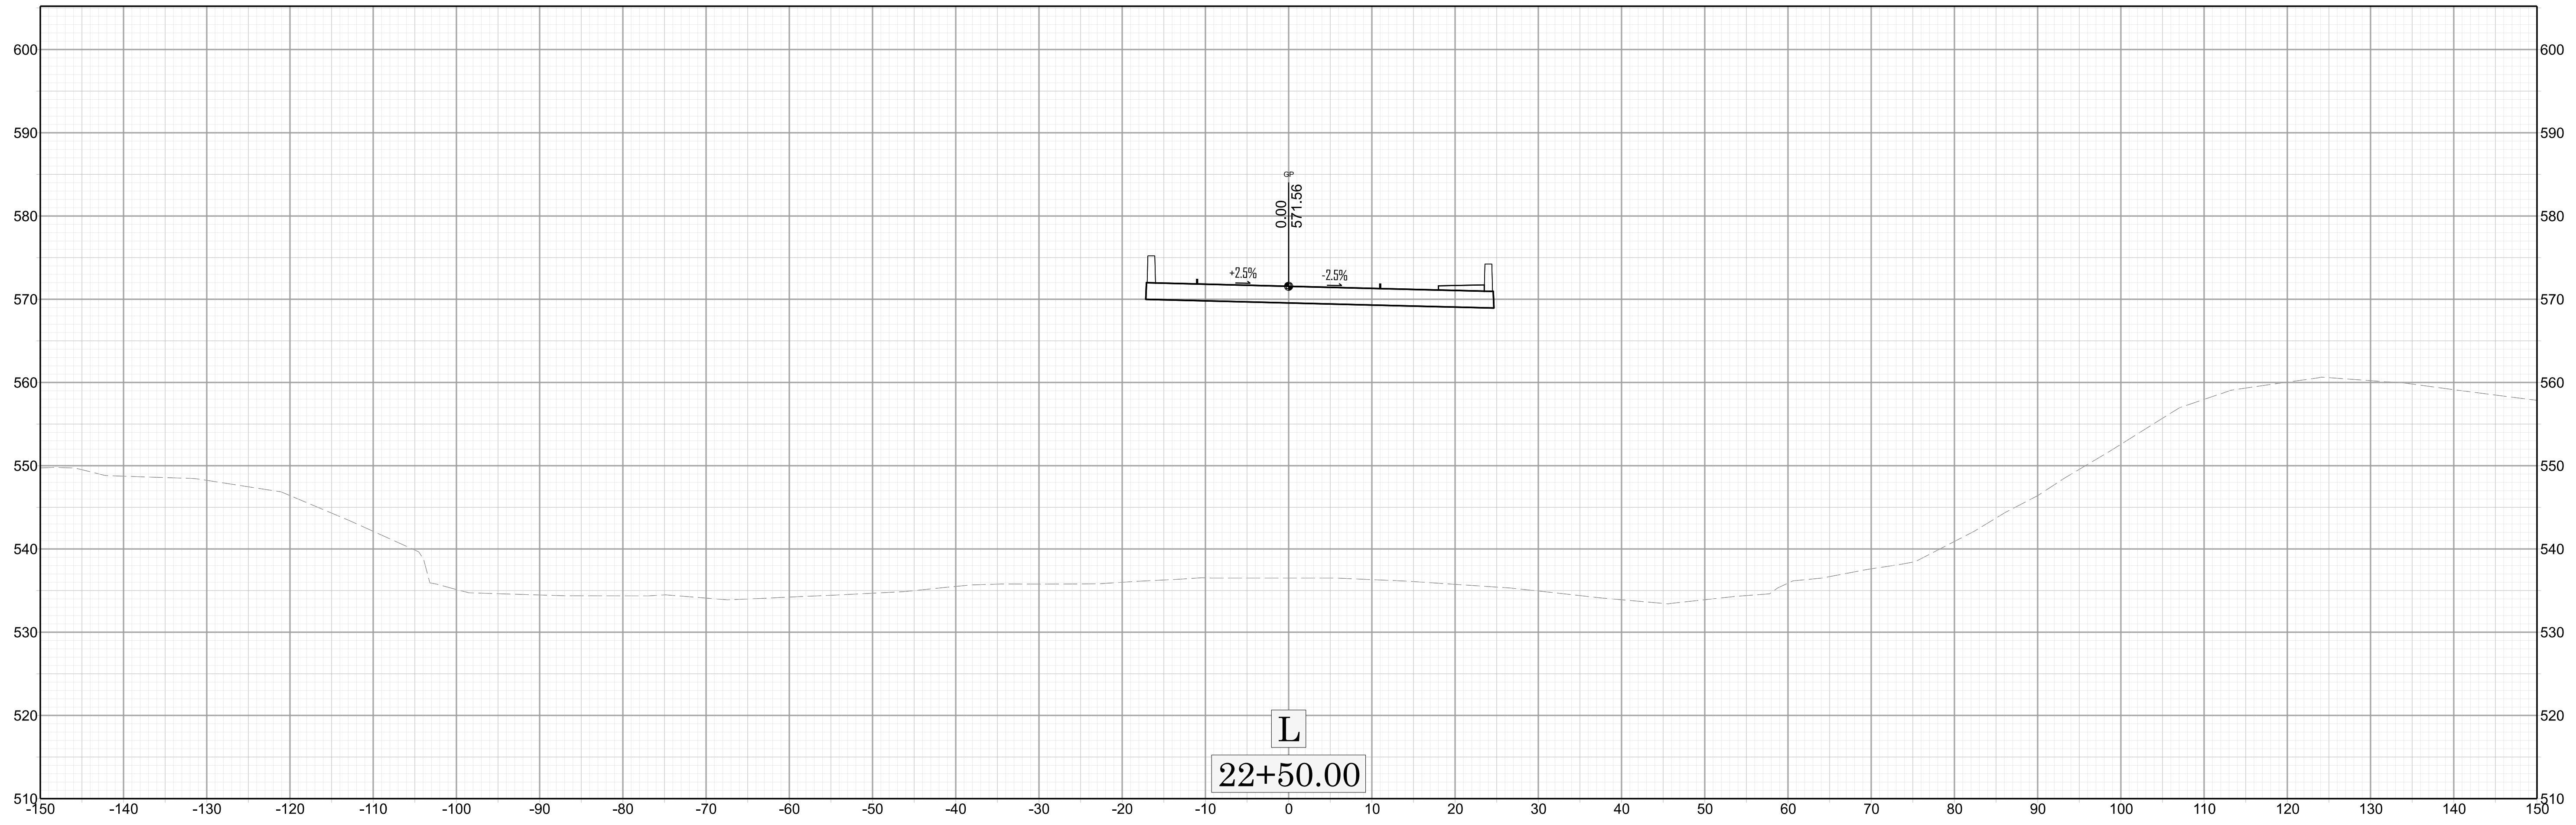


-L- X-10

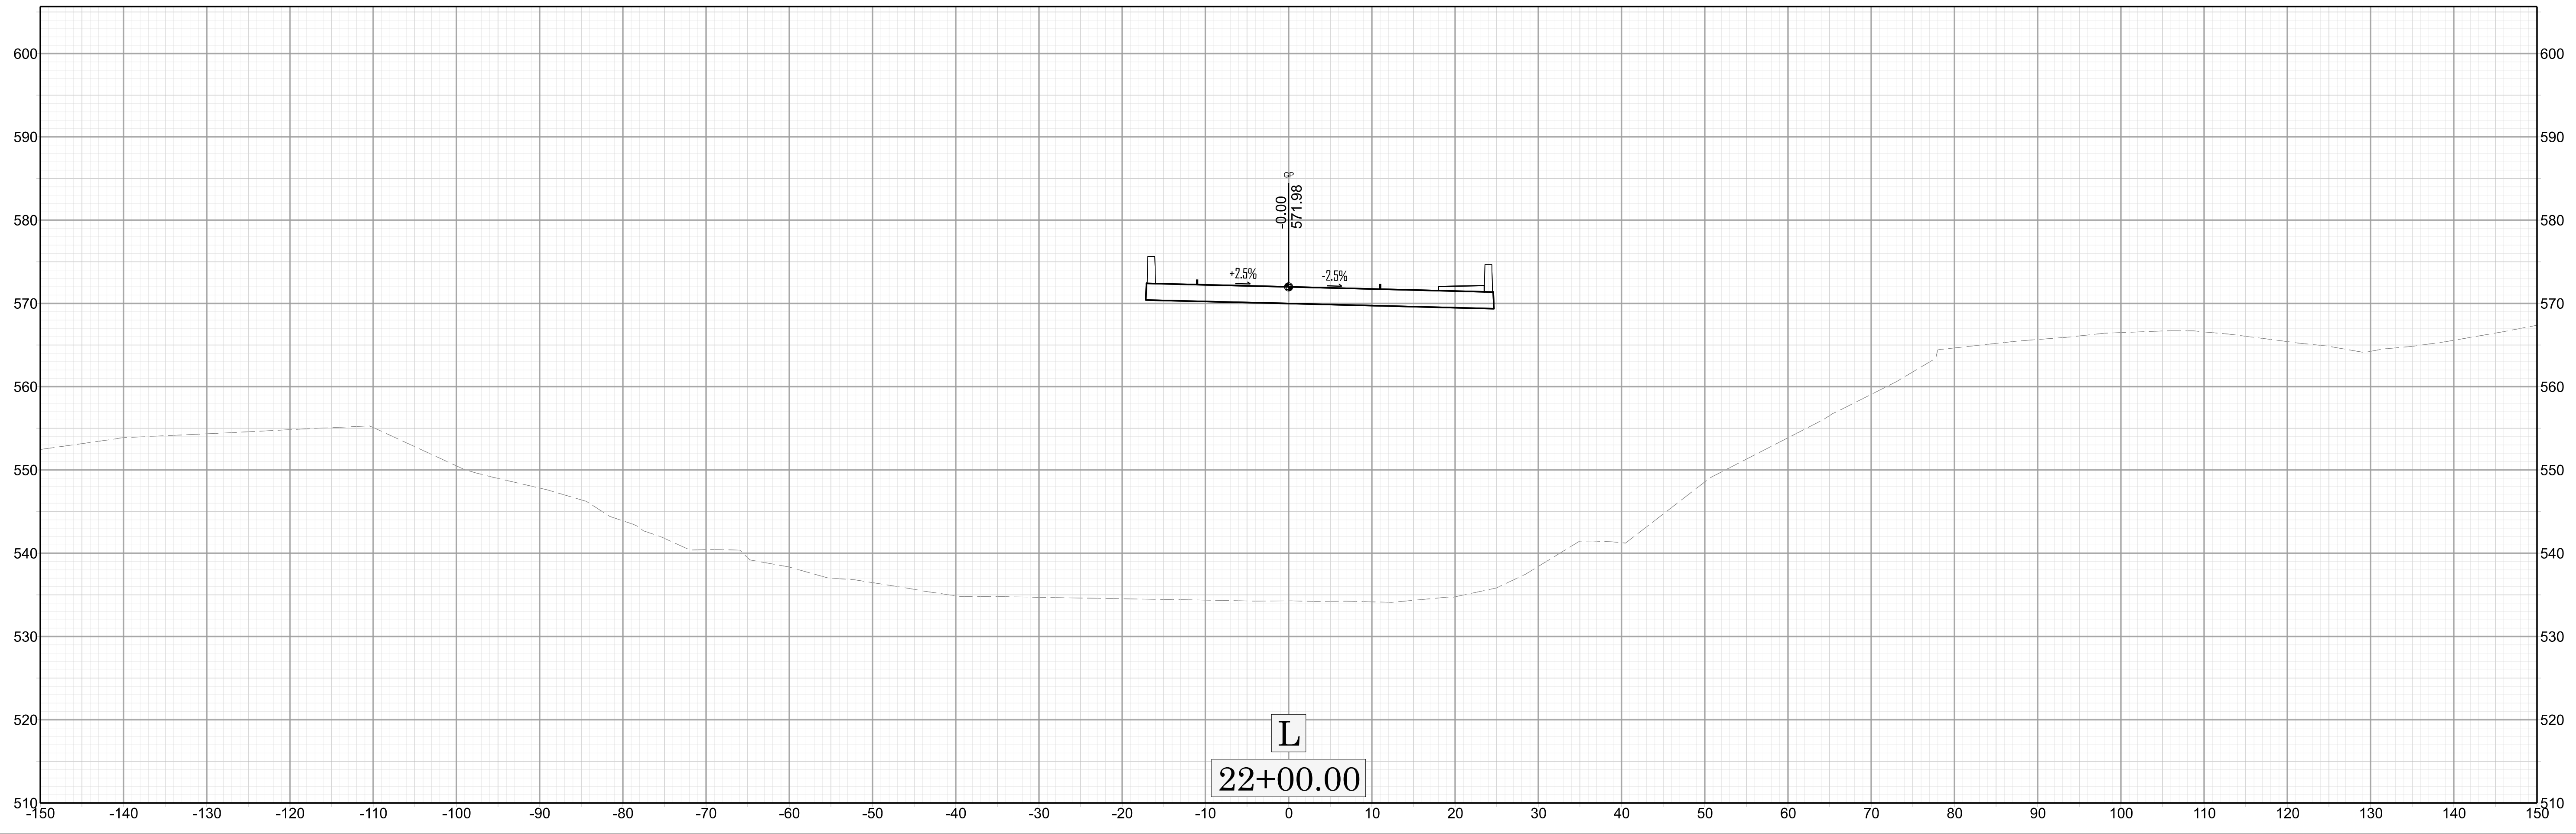



HB-0035

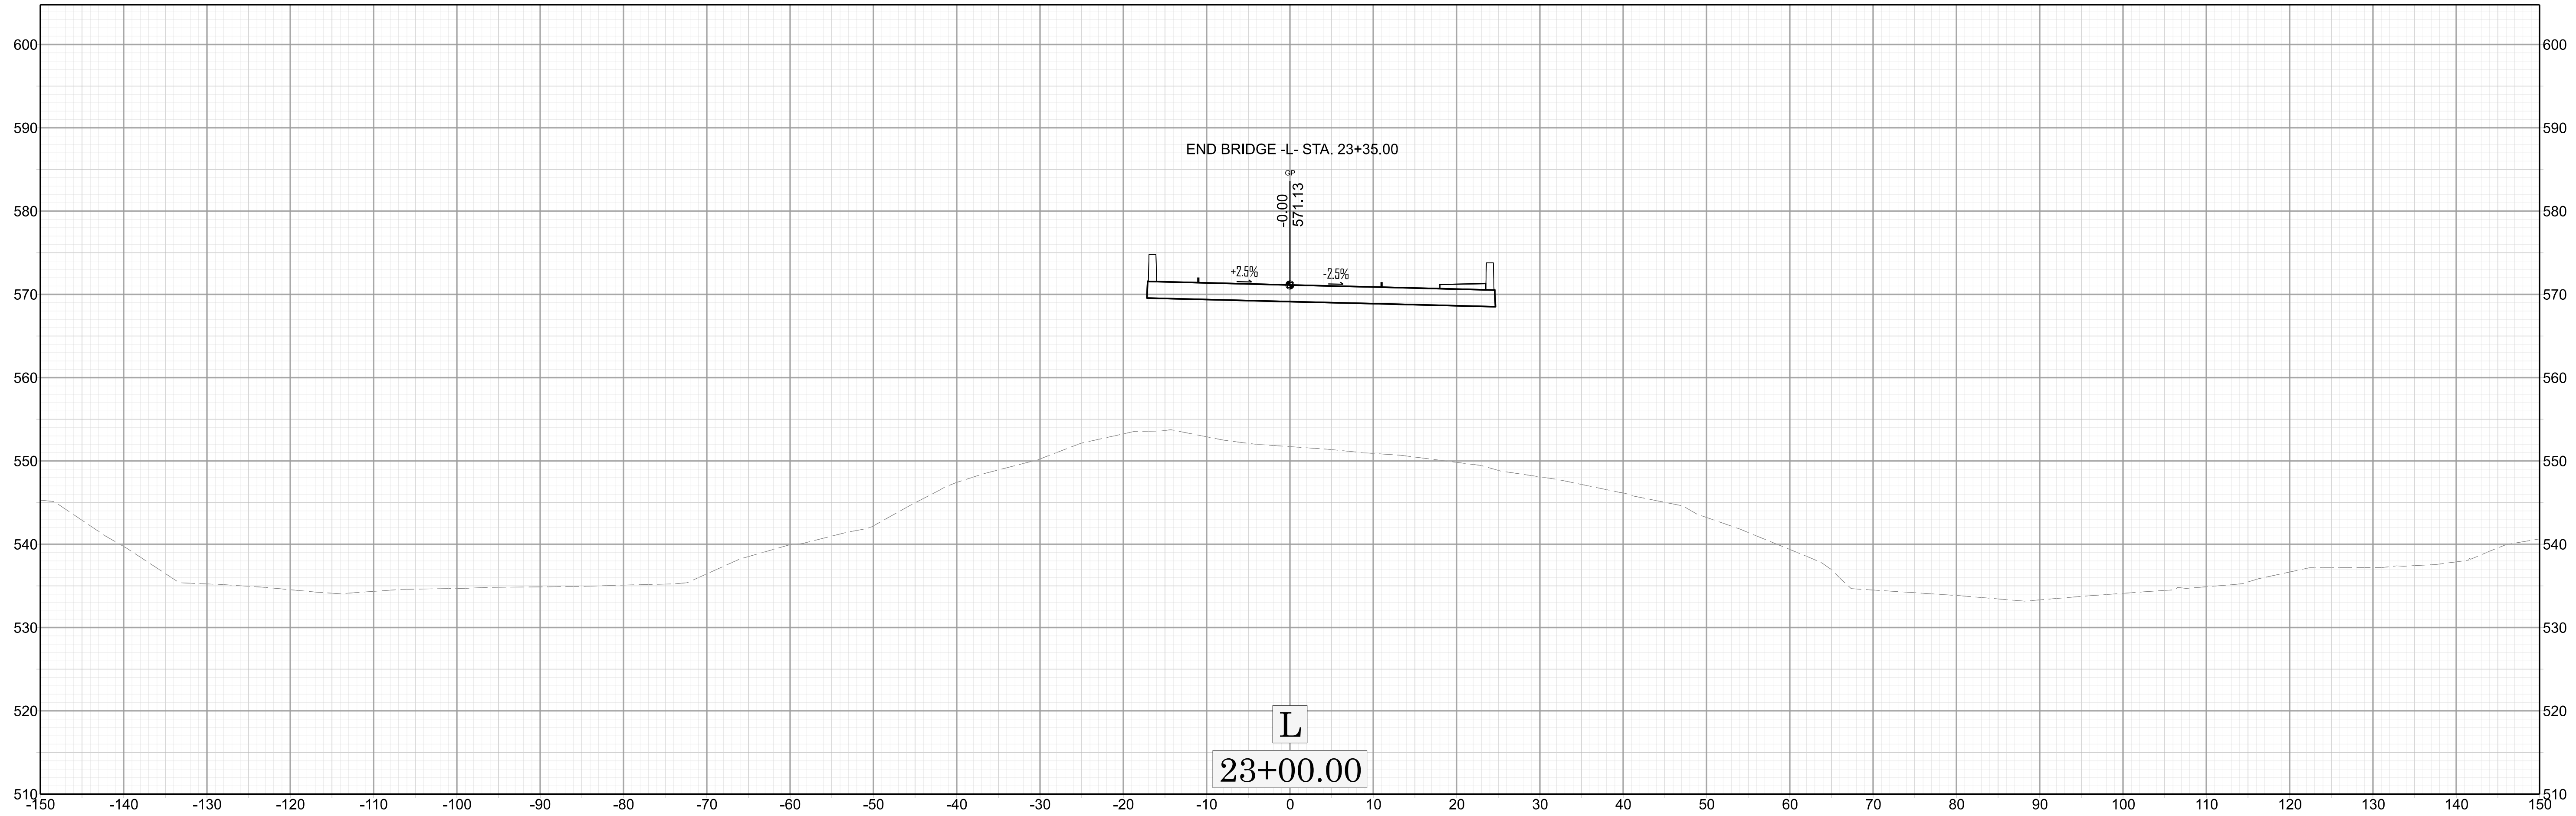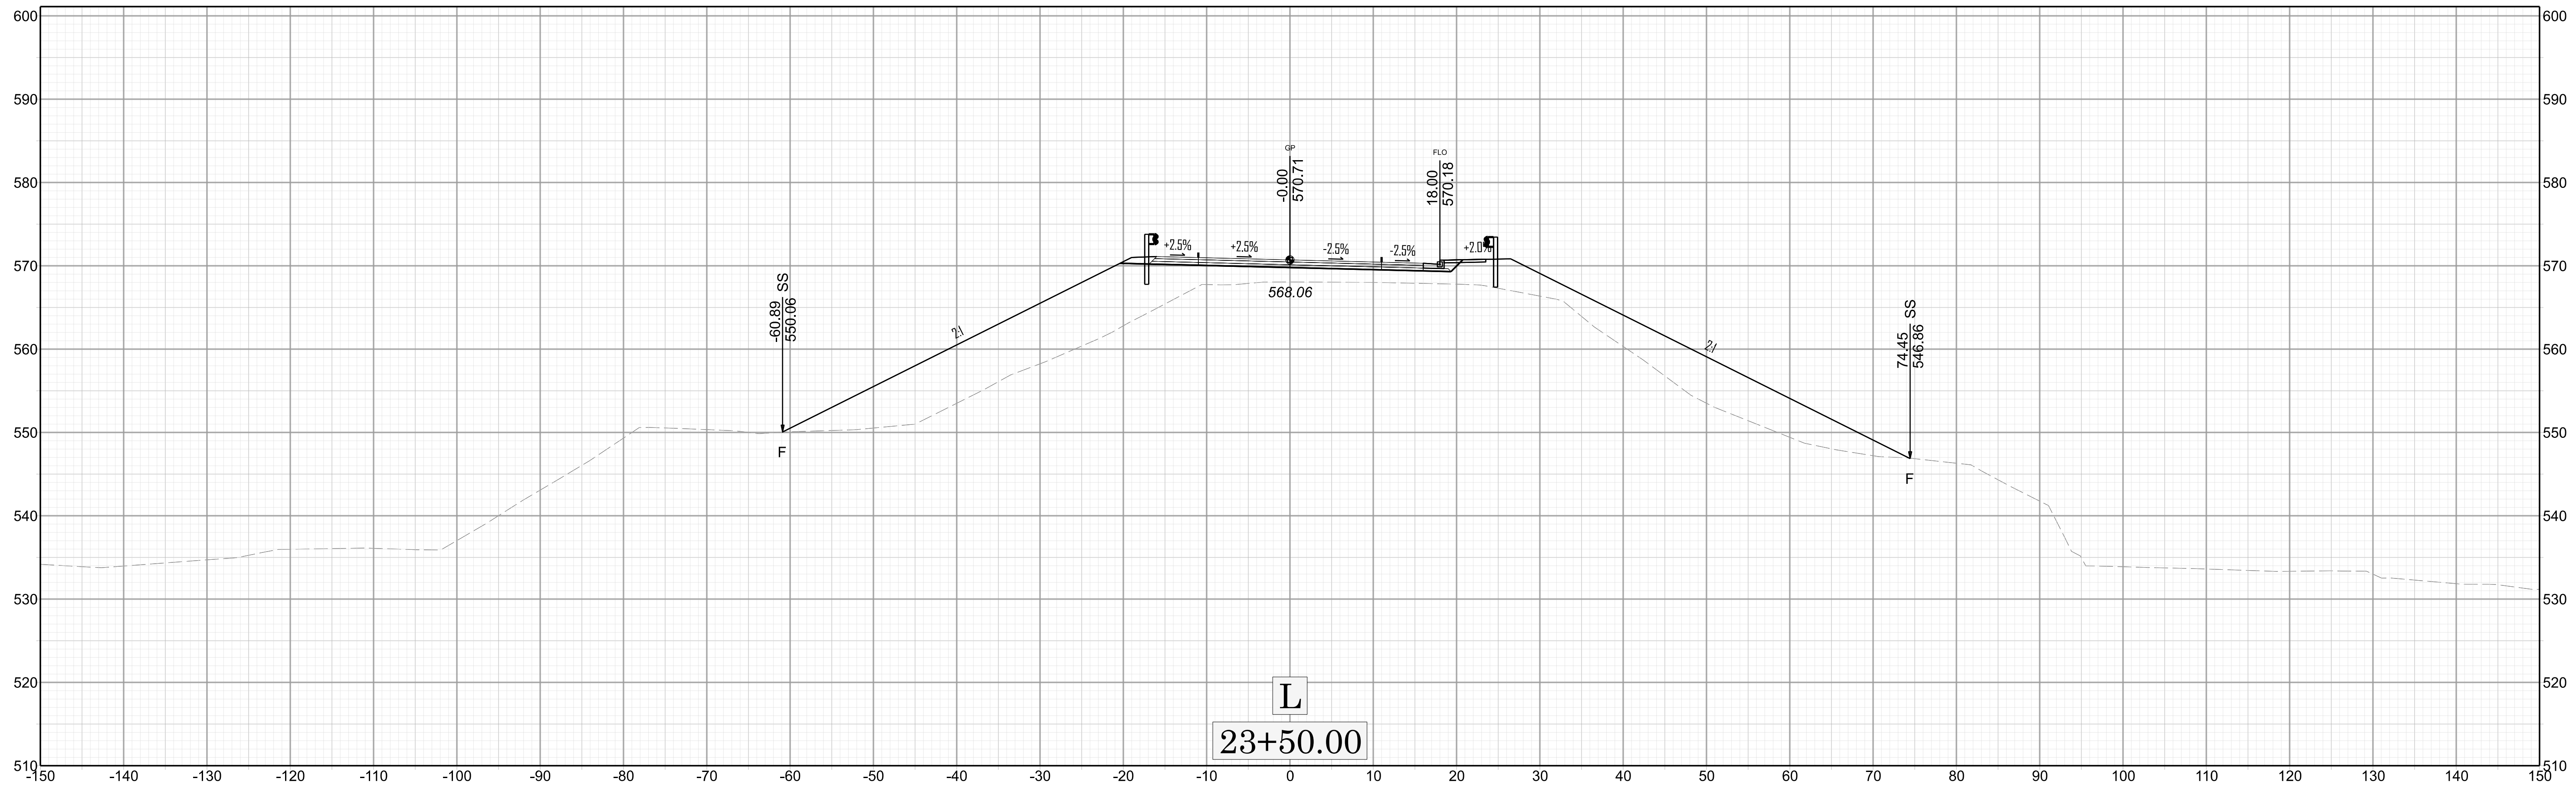

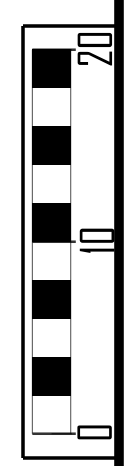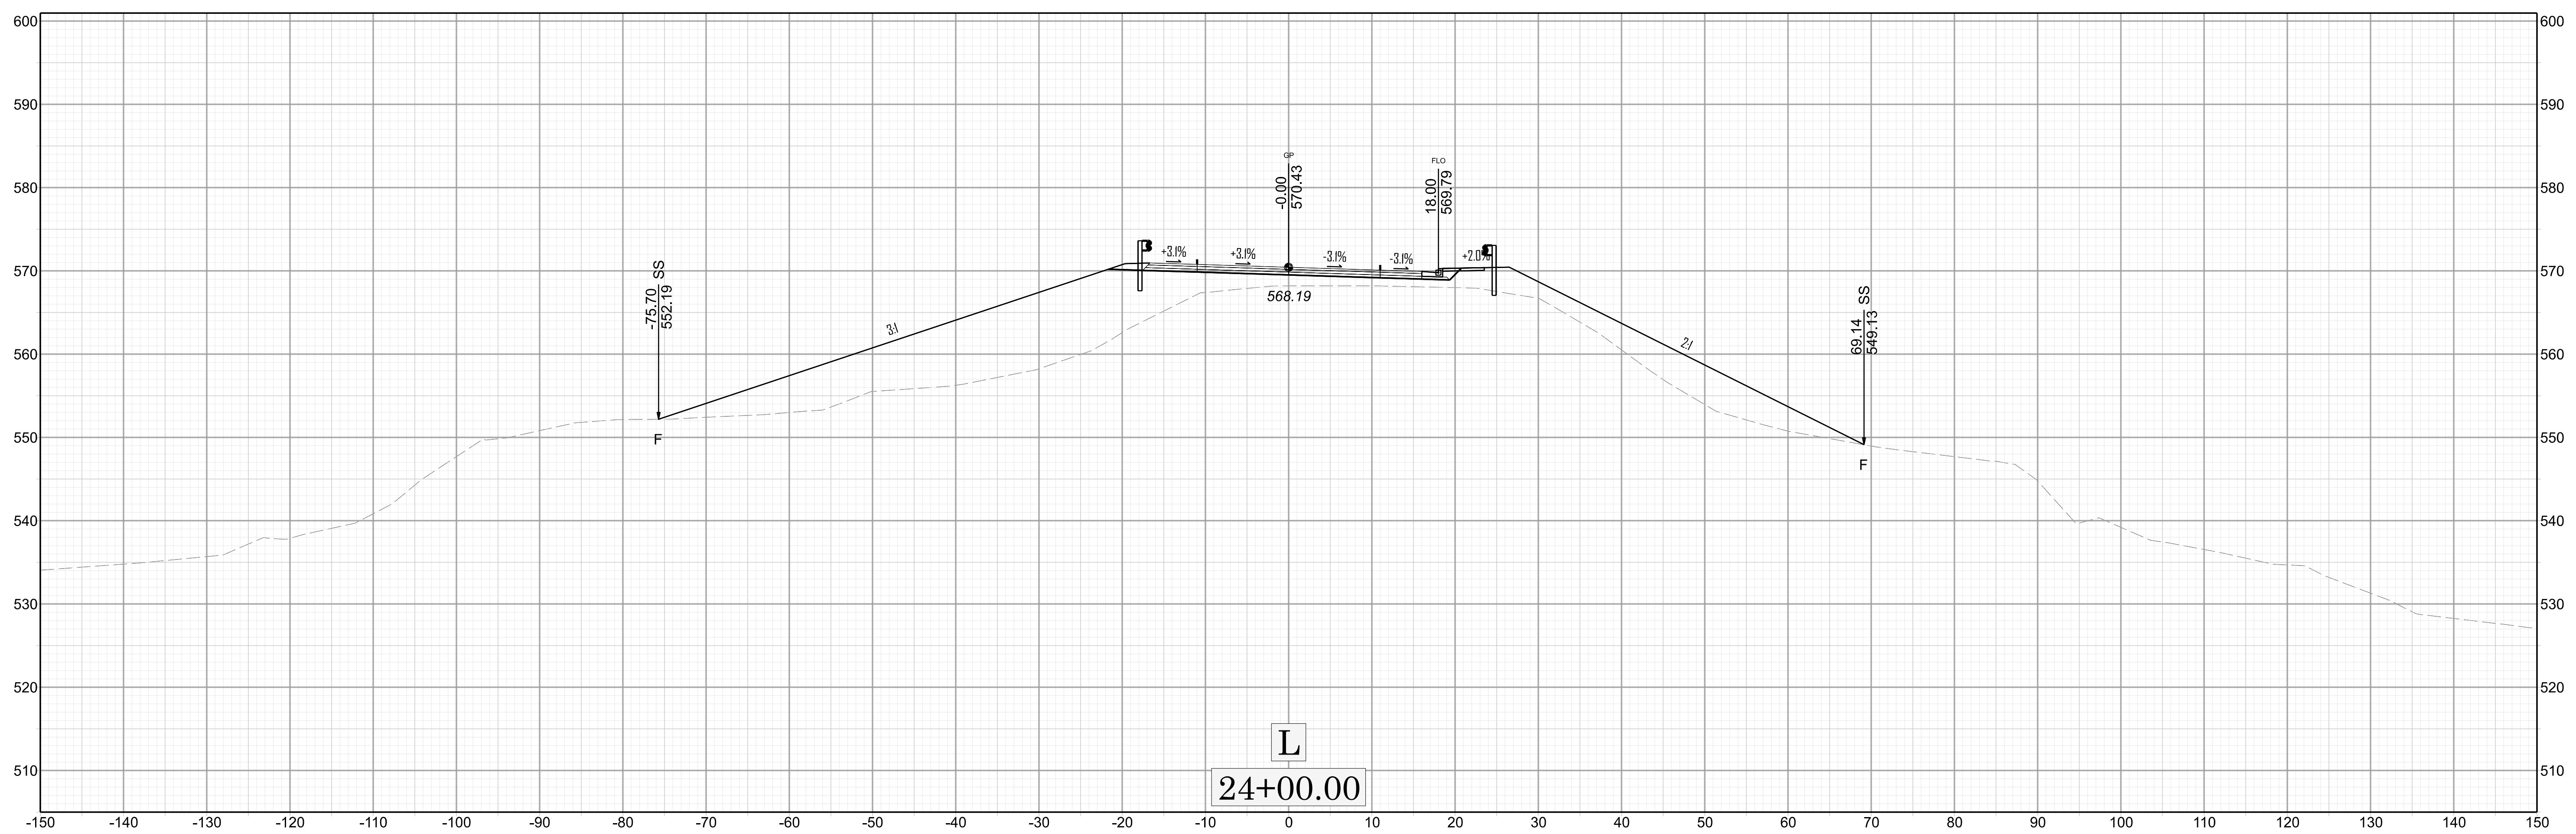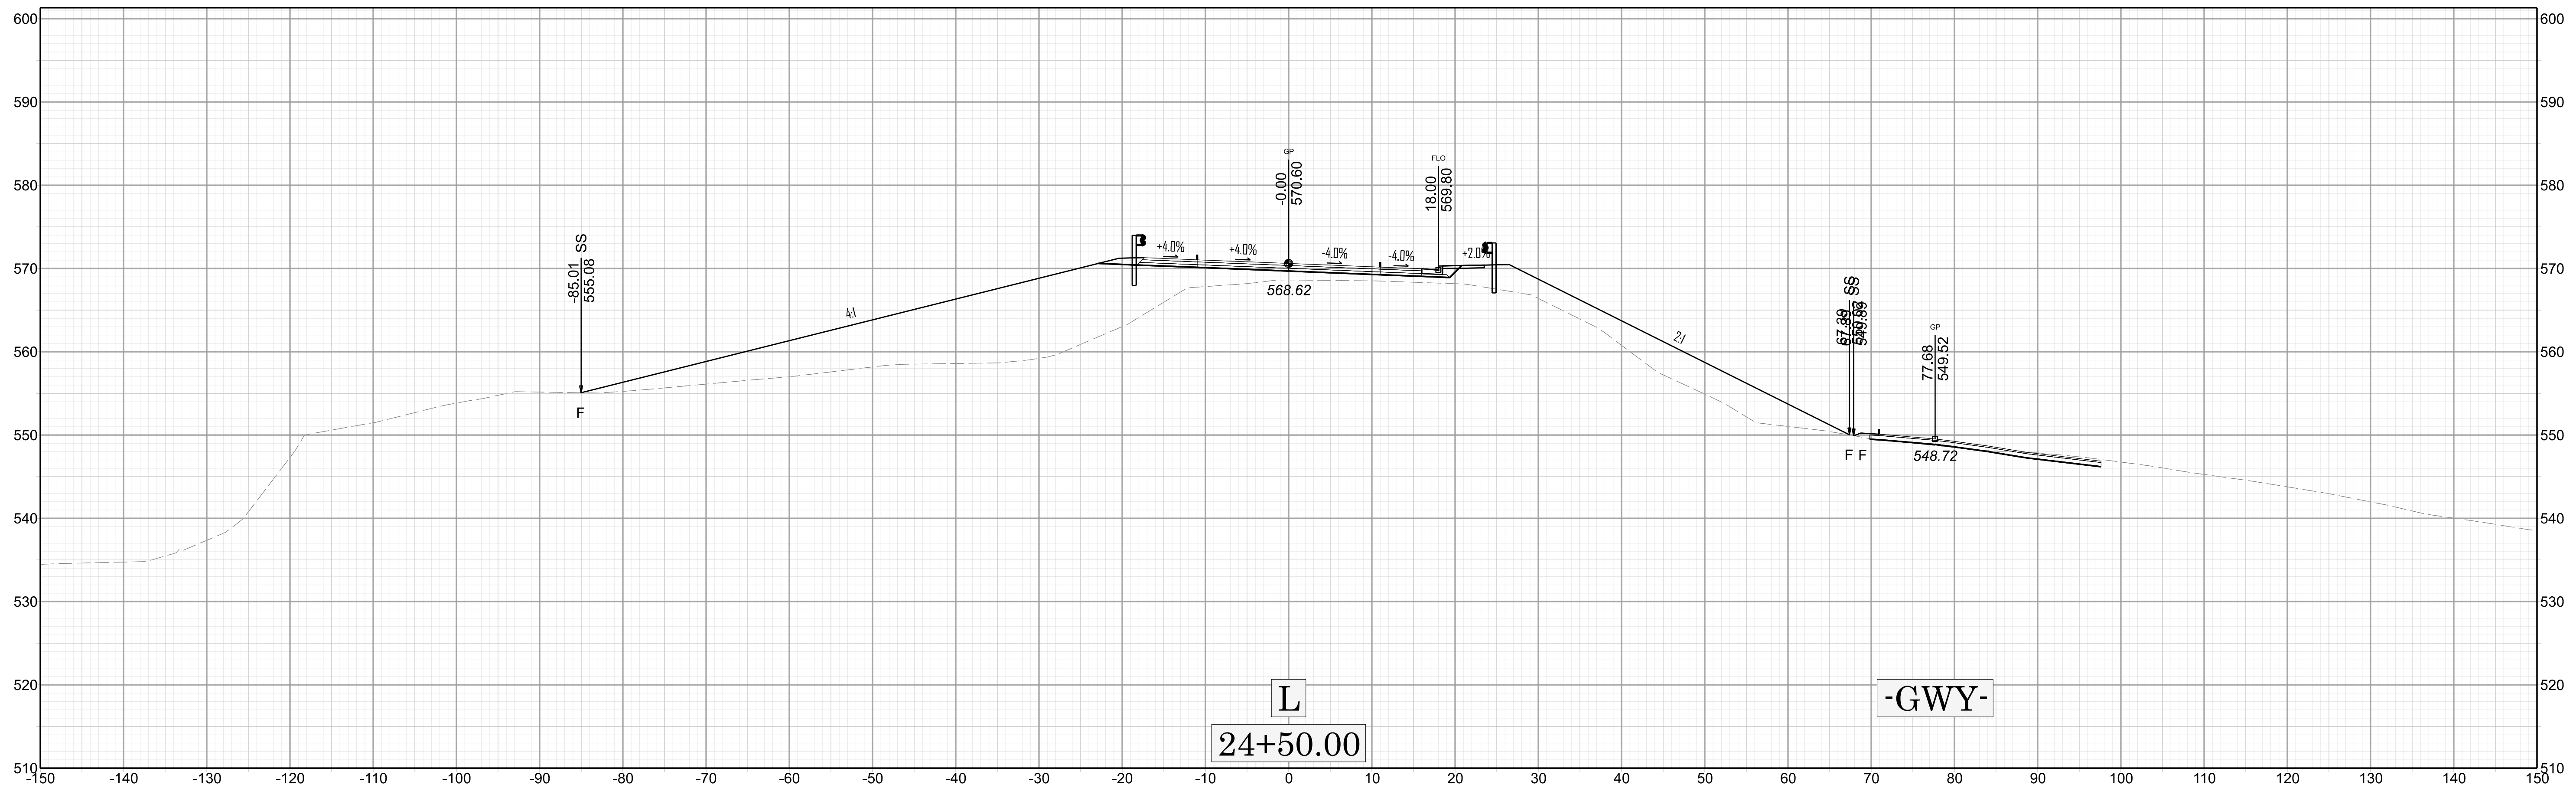


-L- X-12



HB-0035

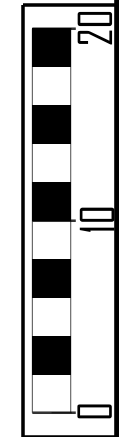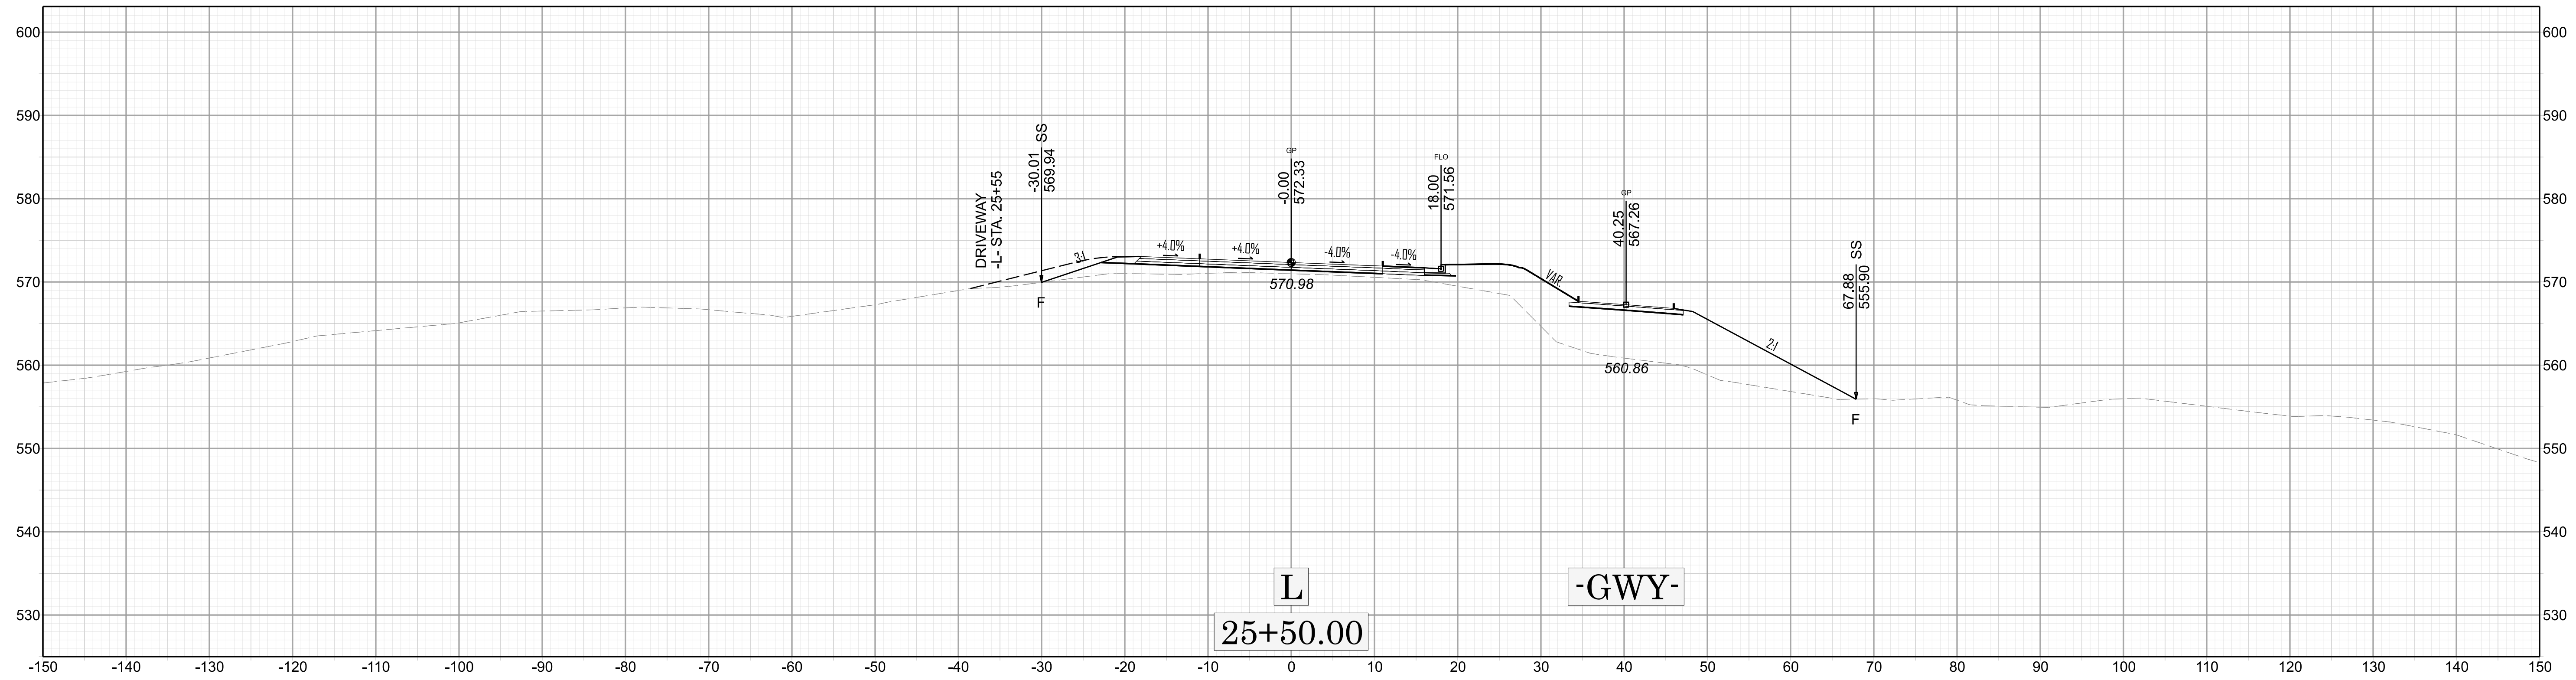


-L- X-13

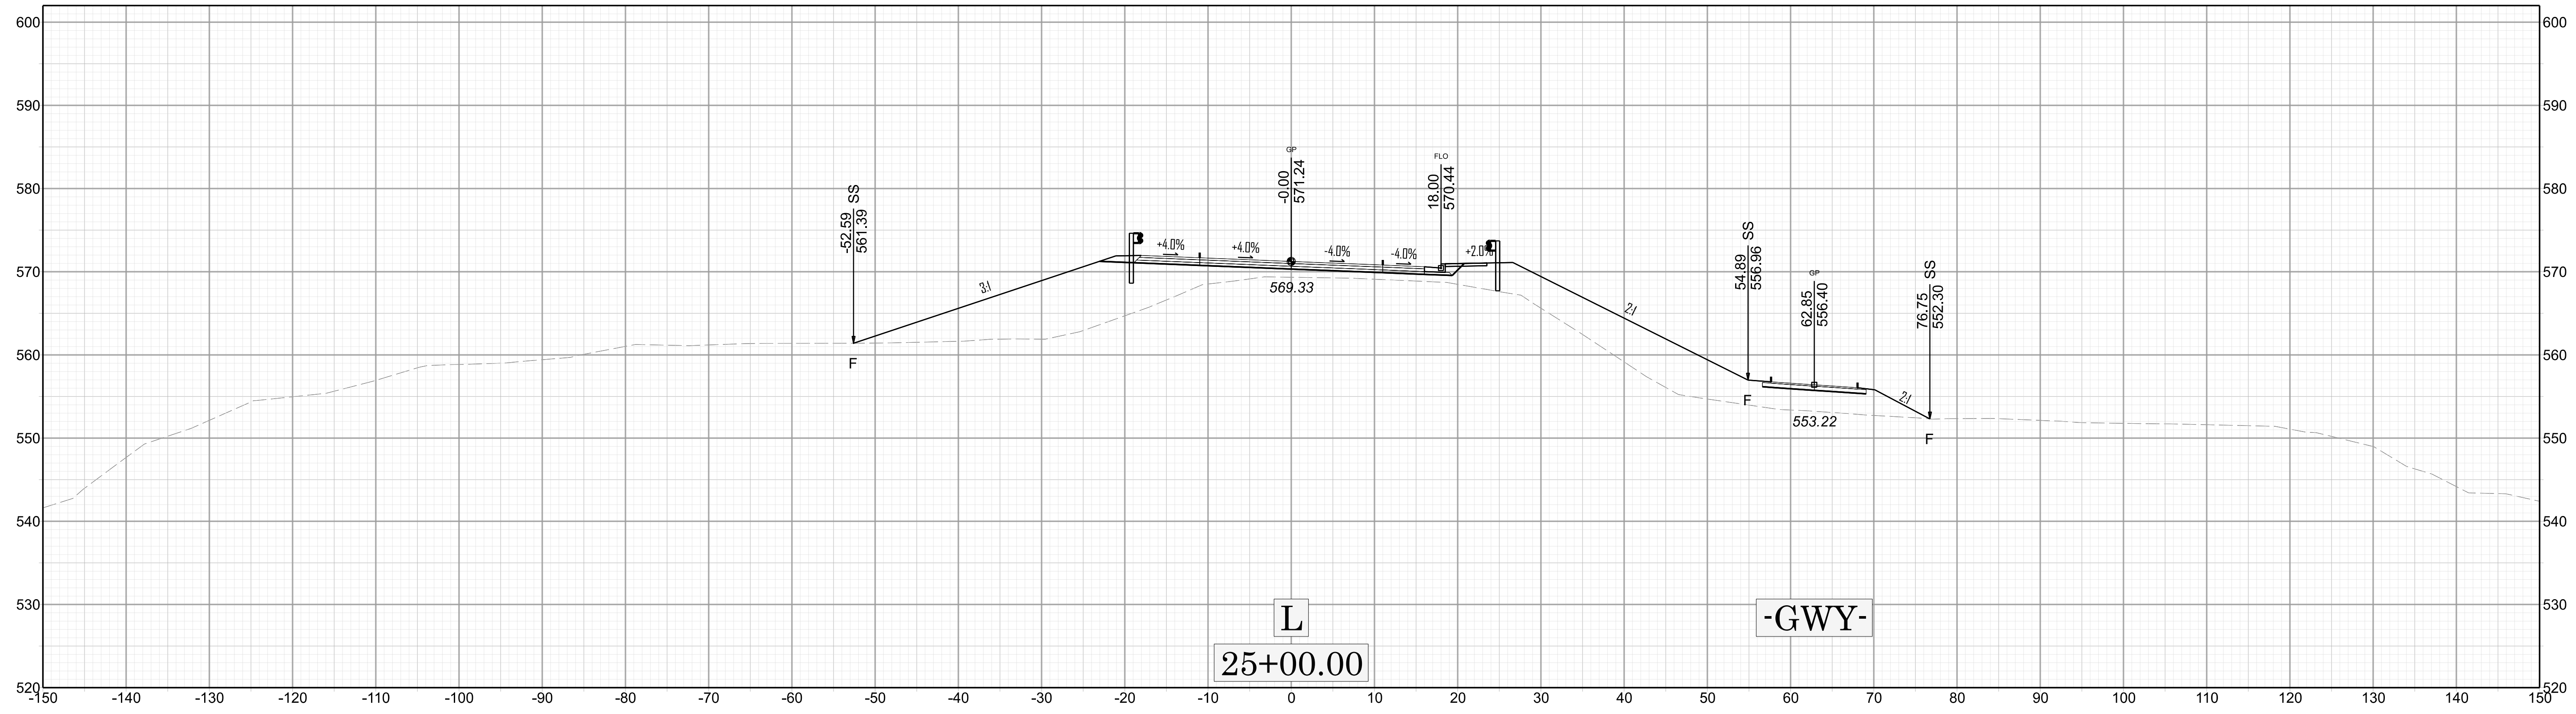

HB-0035

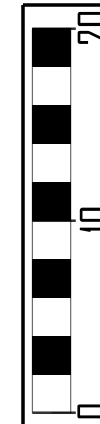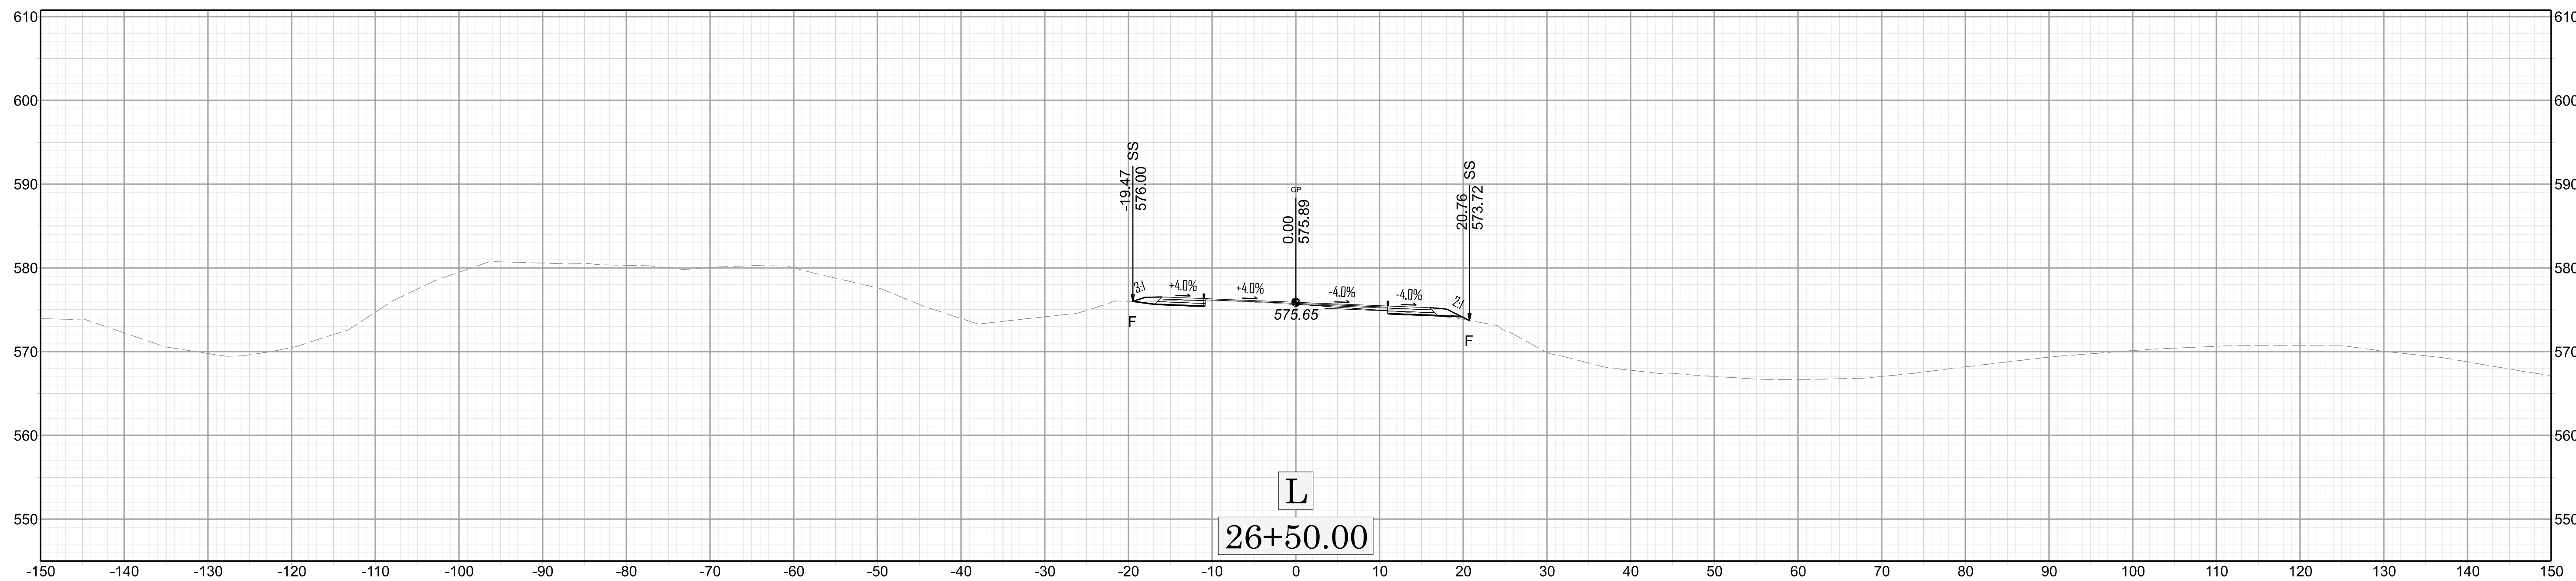

-L- X-14

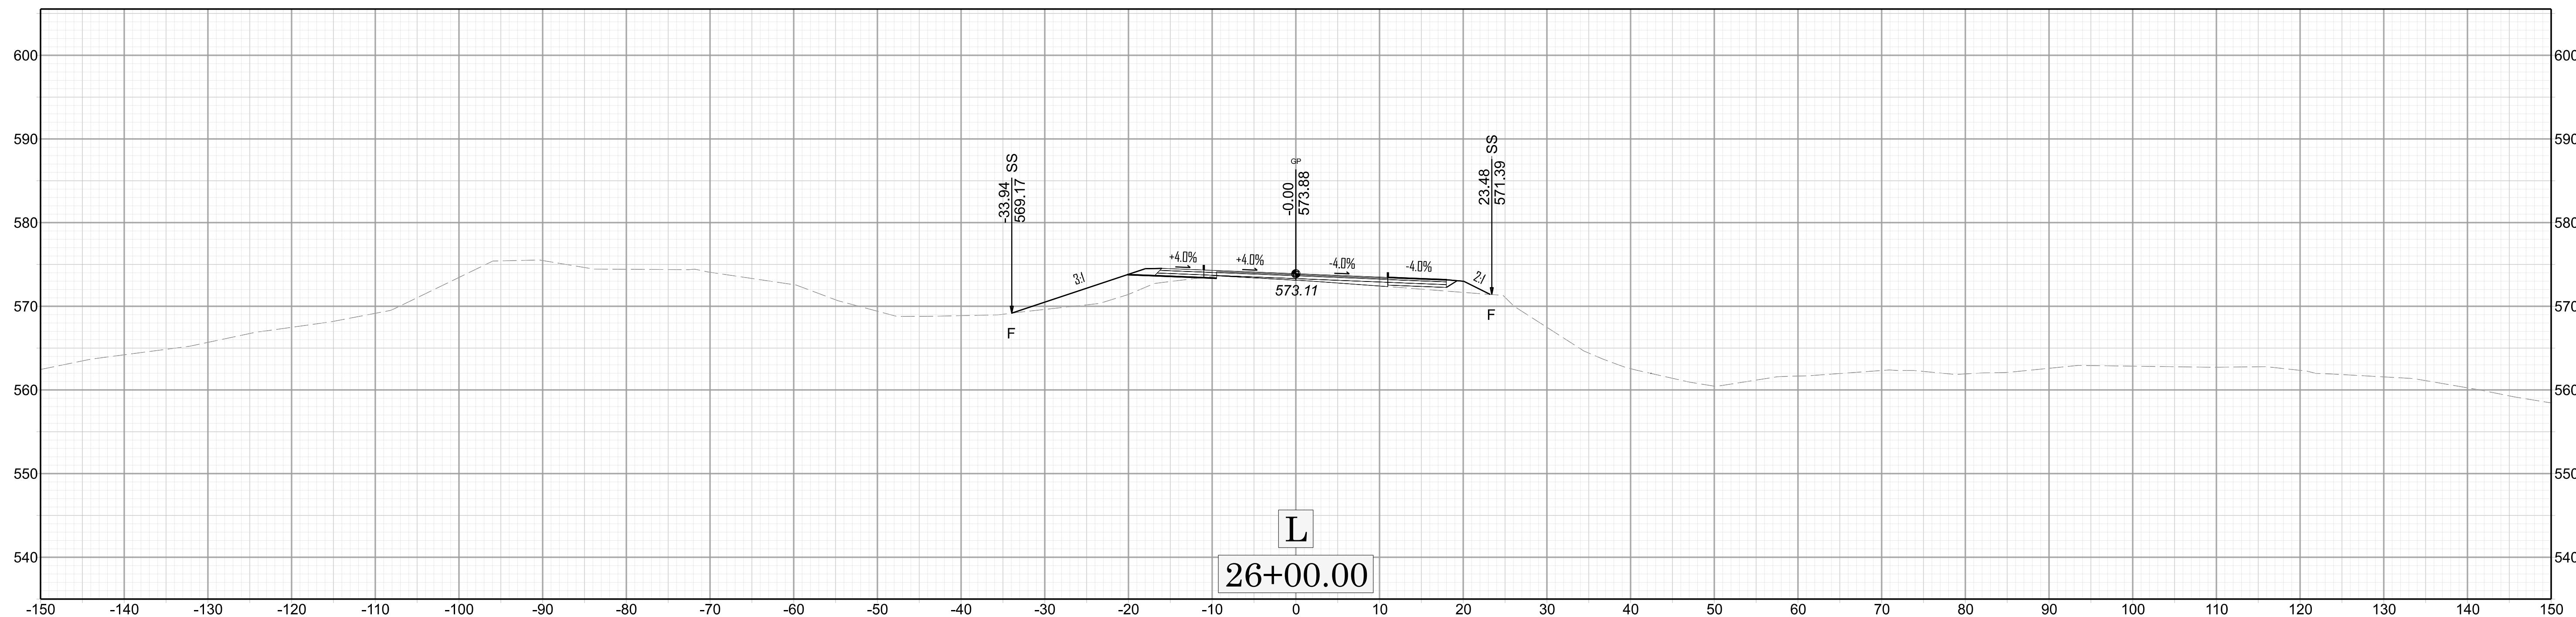

HB-0035

