
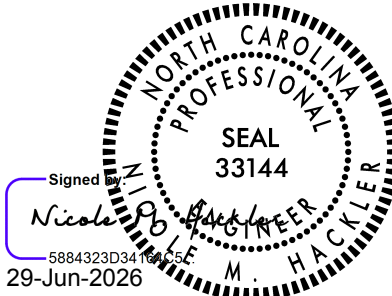


PROJECT REFERENCE NO.	SHEET NO.
17BP.7.R.114	2C-2

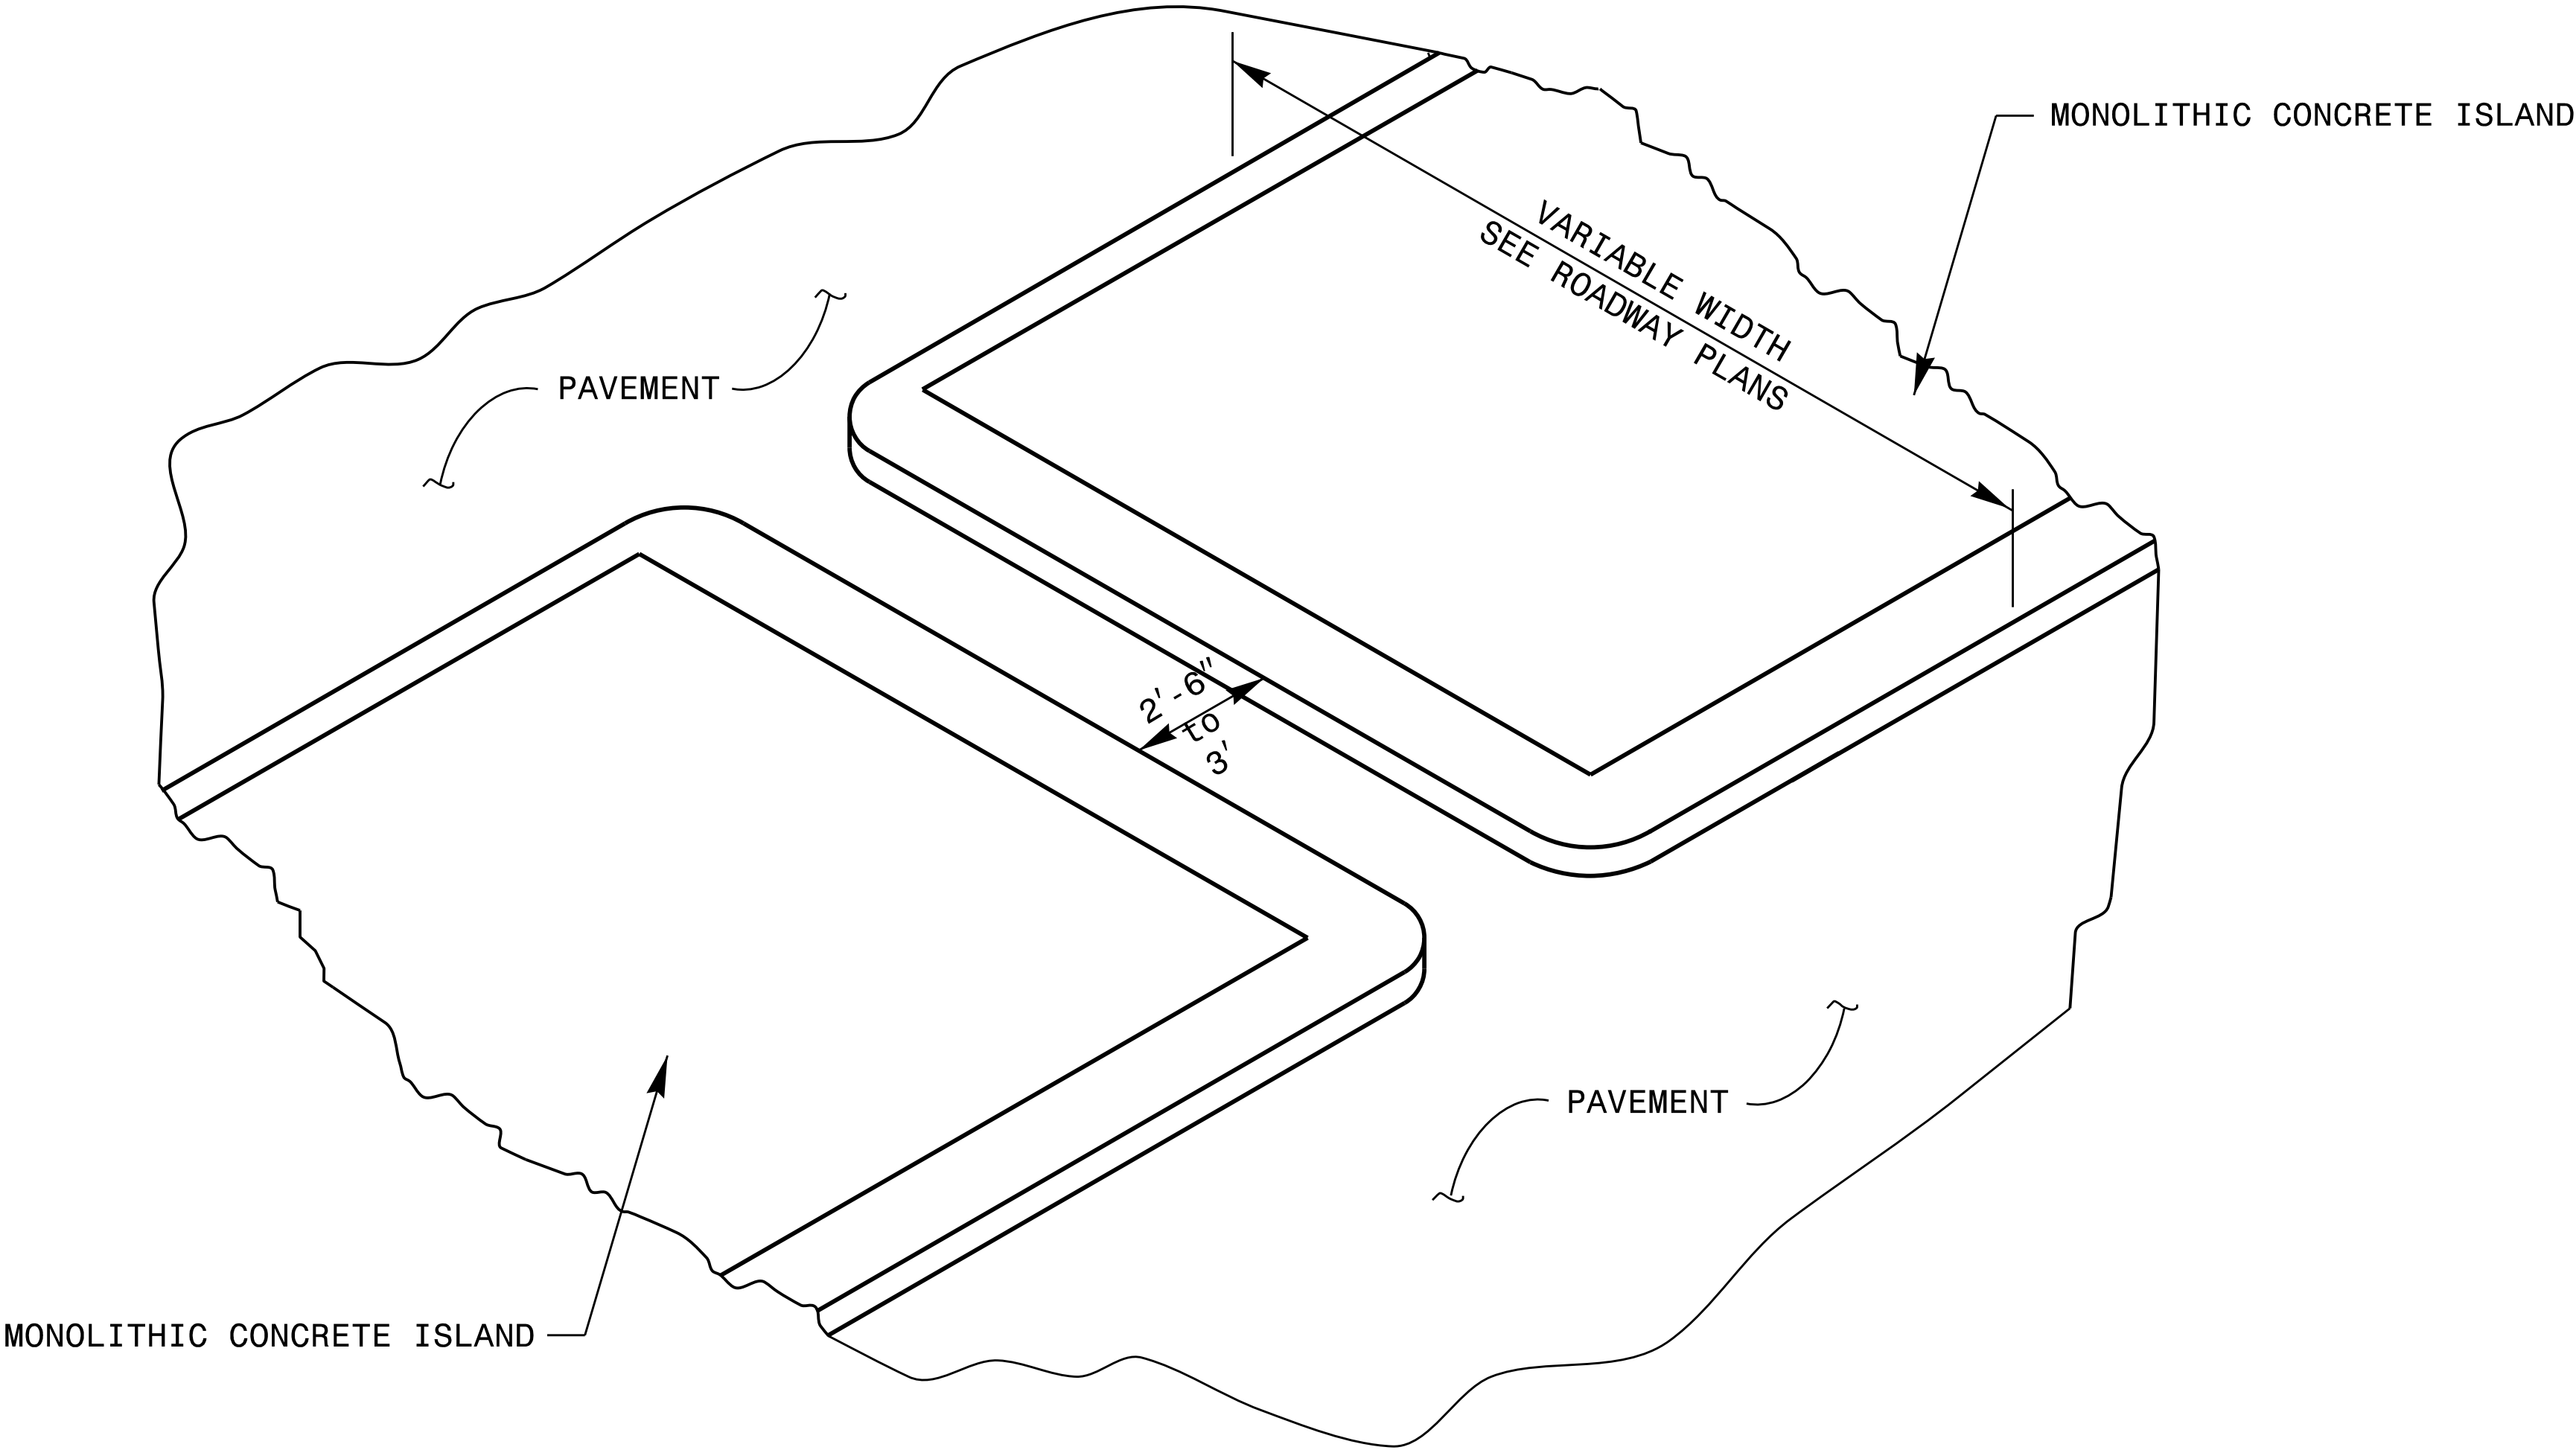

DOCUMENT NOT CONSIDERED FINAL
UNLESS ALL SIGNATURES COMPLETED

CONTRACT STANDARDS
AND DEVELOPMENT UNIT
Office 919-707-6950 FAX 919-250-4119

**DRAINAGE OPENING
THRU
MONOLITHIC ISLAND**

ORIGINAL BY: _____ DATE: 2-5-02
MODIFIED BY: _____ DATE: _____
CHECKED BY: _____ DATE: _____
FILE SPEC.: s:details\stand\Drainage Thru Island.dgn