


09/08/2026

TIP PROJECT: 17BP.7.R.114


STATE	STATE PROJECT REFERENCE NO.	SHEET NO.	TOTAL SHEETS
N.C.	17BP.7.R.114	RW01	4

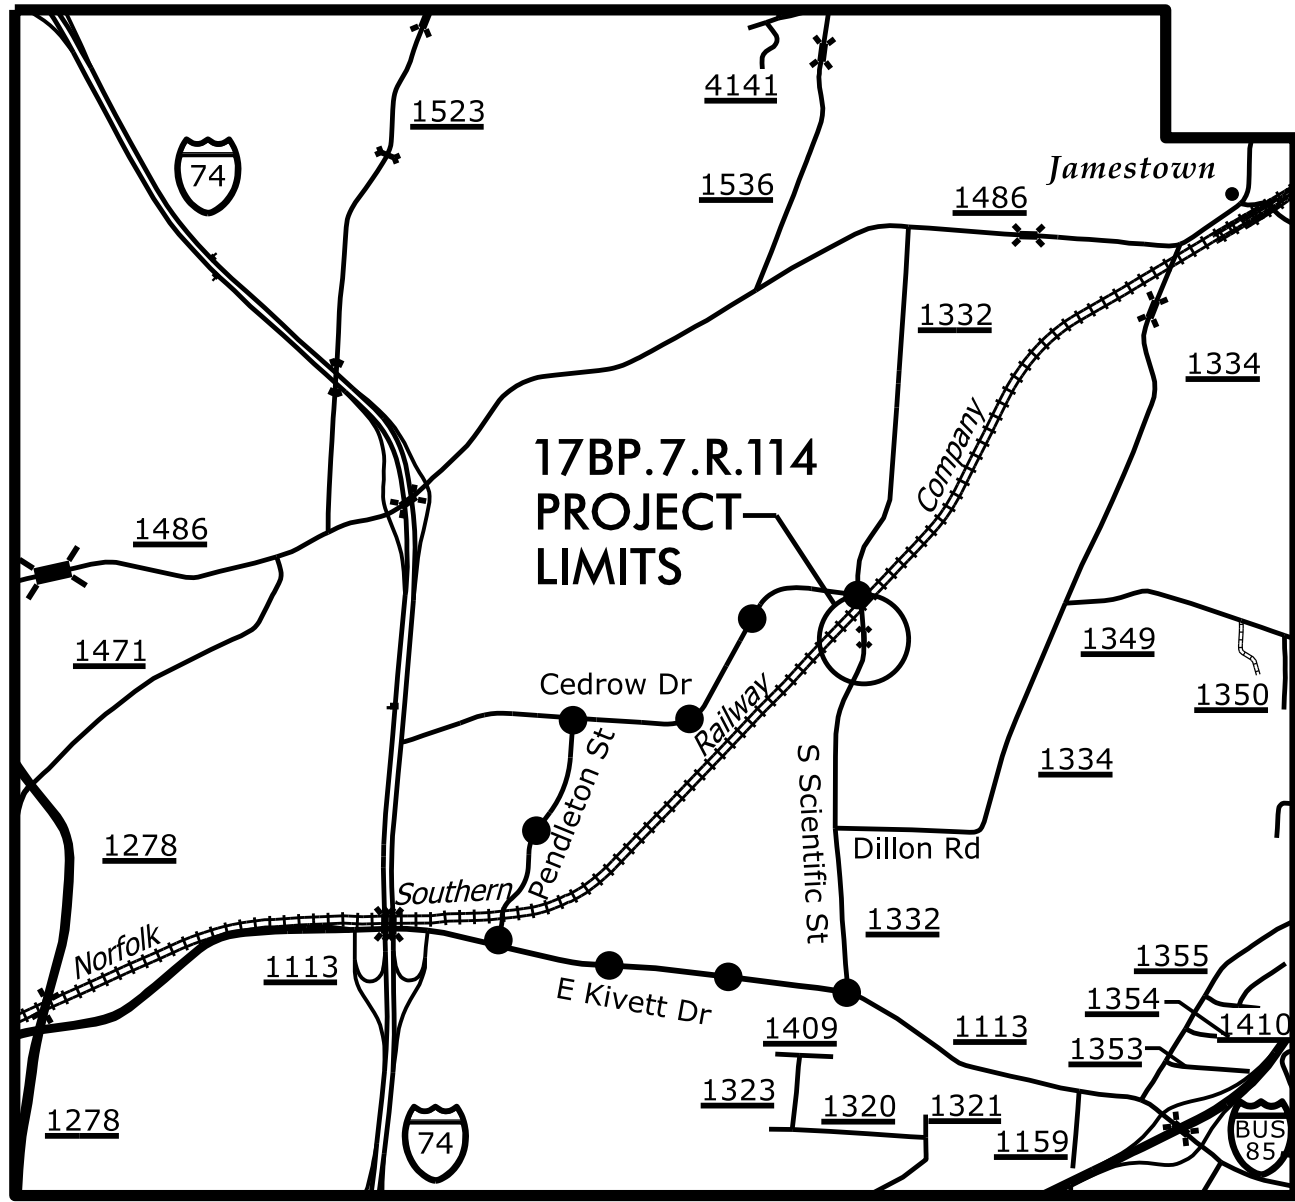


STATE OF NORTH CAROLINA
DIVISION OF HIGHWAYS

SURVEY CONTROL, EXISTING CENTERLINES,
RIGHT OF WAY, EASEMENTS AND PROPERTY TIES

GUILFORD COUNTY

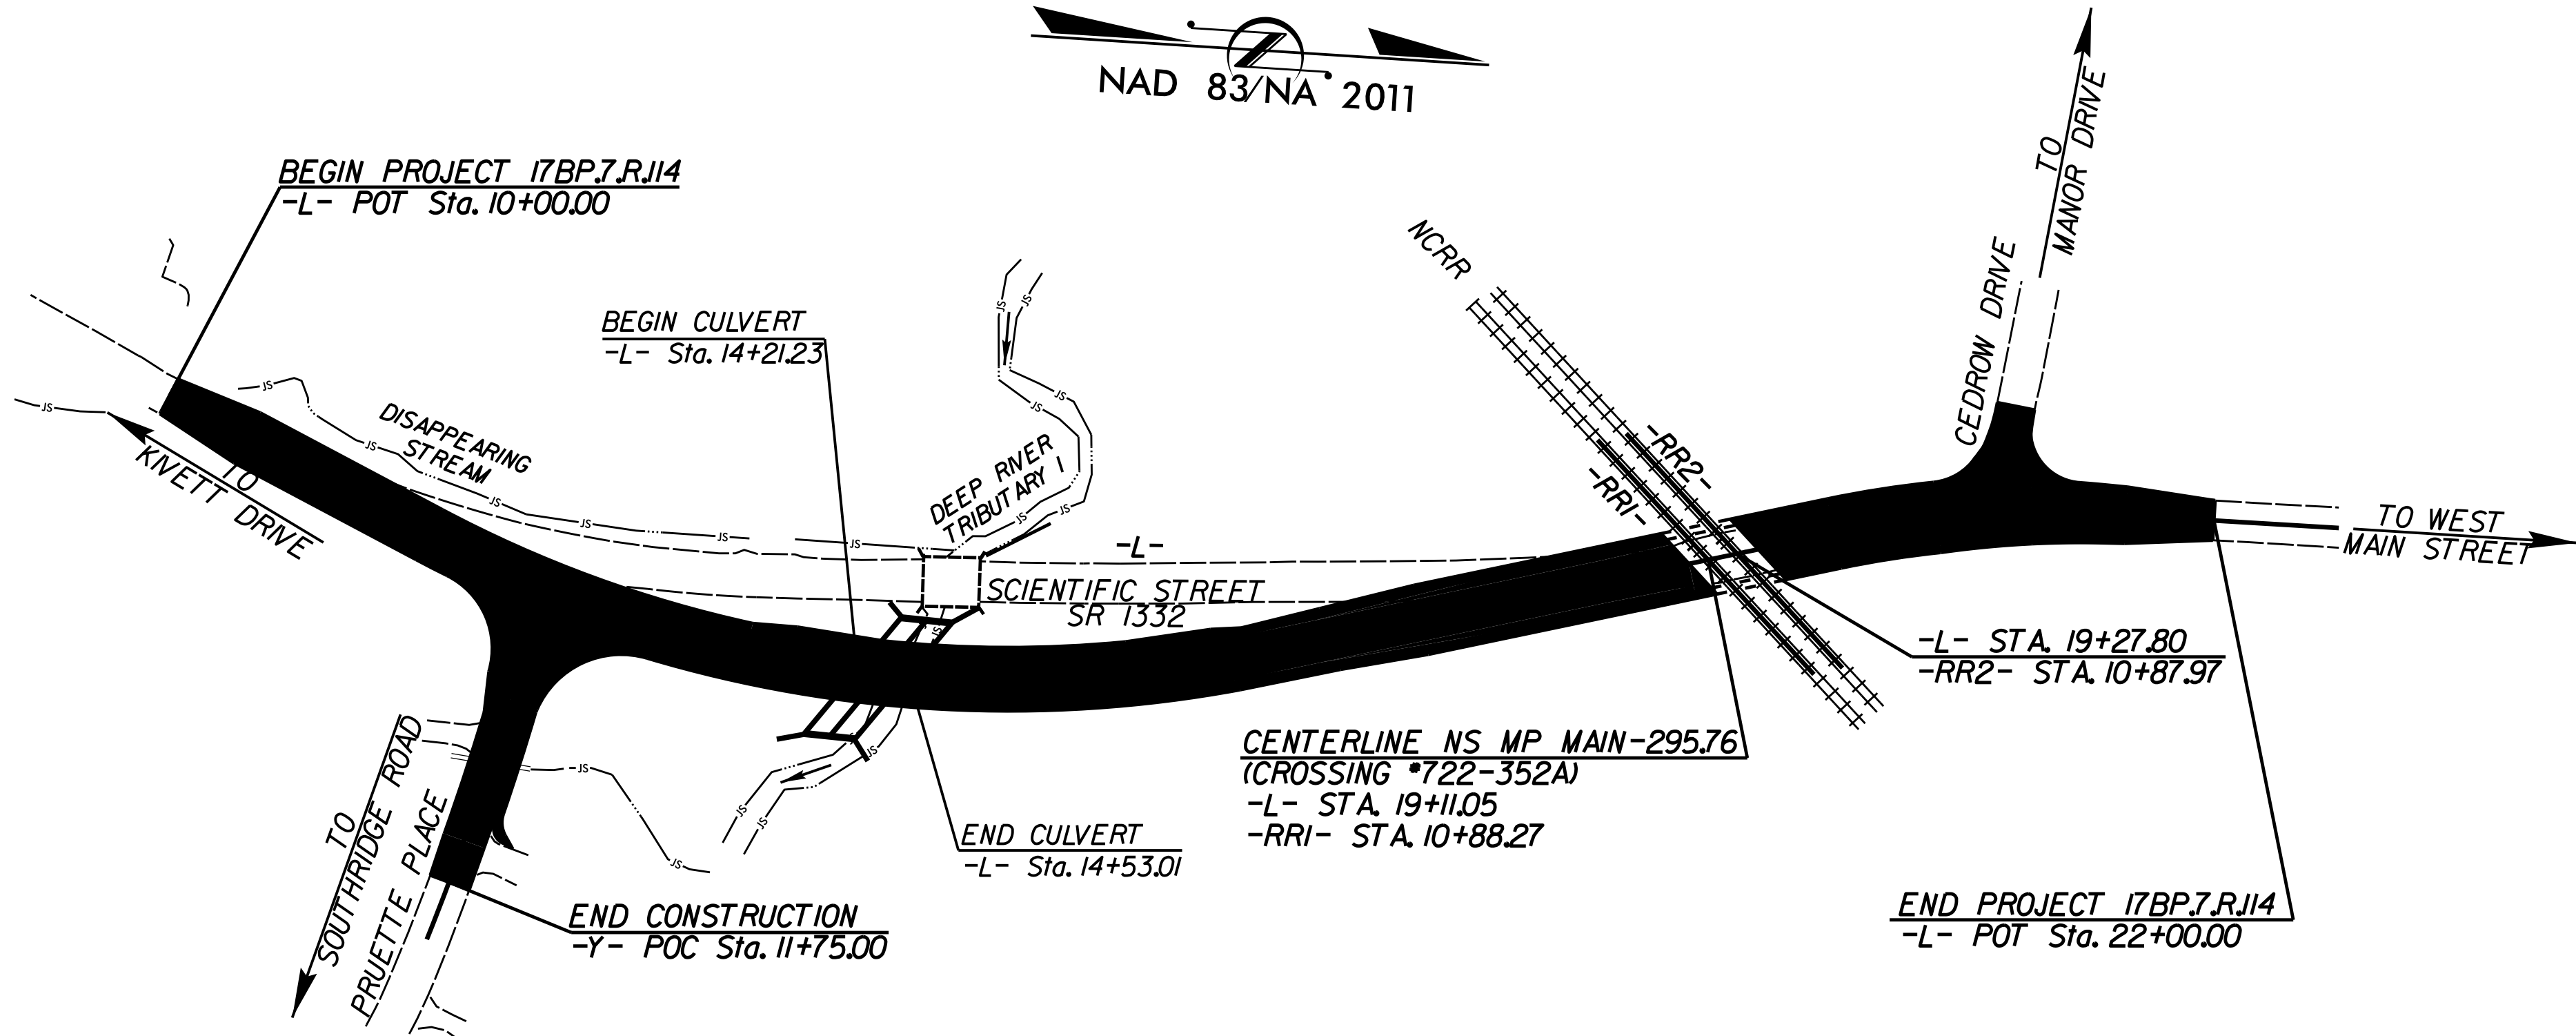


GRAPHIC SCALE

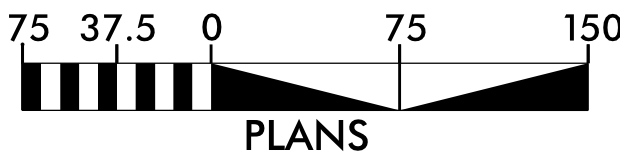

DATUM DESCRIPTION

THE LOCALIZED COORDINATE SYSTEM DEVELOPED FOR THIS PROJECT IS BASED ON THE STATE PLANE COORDINATES ESTABLISHED BY NCGS FOR MONUMENT "HAWTHORNE RESET" WITH HARN-NAD 83/95 STATE PLANE GRID COORDINATES OF NORTHING: 851,336.3748(ft) EASTING: 1,722,541.0825(ft) ELEVATION: 890.88(ft) THE AVERAGE COMBINED GRID FACTOR USED ON THIS PROJECT (GROUND TO GRID) IS: 0.999940190 THE N.C. LAMBERT GRID BEARING AND LOCALIZED HORIZONTAL GROUND DISTANCE FROM "HAWTHORNE RESET" TO -L- STATION 10+00.00 IS N 06°35'46.7" E 39,957.38(ft) ALL LINEAR DIMENSIONS ARE LOCALIZED HORIZONTAL DISTANCES VERTICAL DATUM USED IS NAVD 88

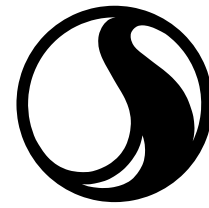

Prepared in the Office of:

Stantec

ONE WEST FOURTH ST., SUITE 820
WINSTON SALEM, N.C. 27101
LICENSE NO.: F-0672
www.stantec.com

2024 STANDARD SPECIFICATIONS

RIGHT OF WAY DATE:
06/06/2018

LETTING DATE:
08/18/2026

PROFESSIONAL LAND
SURVEYOR



Signed by:
Tony D. Carpenter
Date:

6/4/2026

