
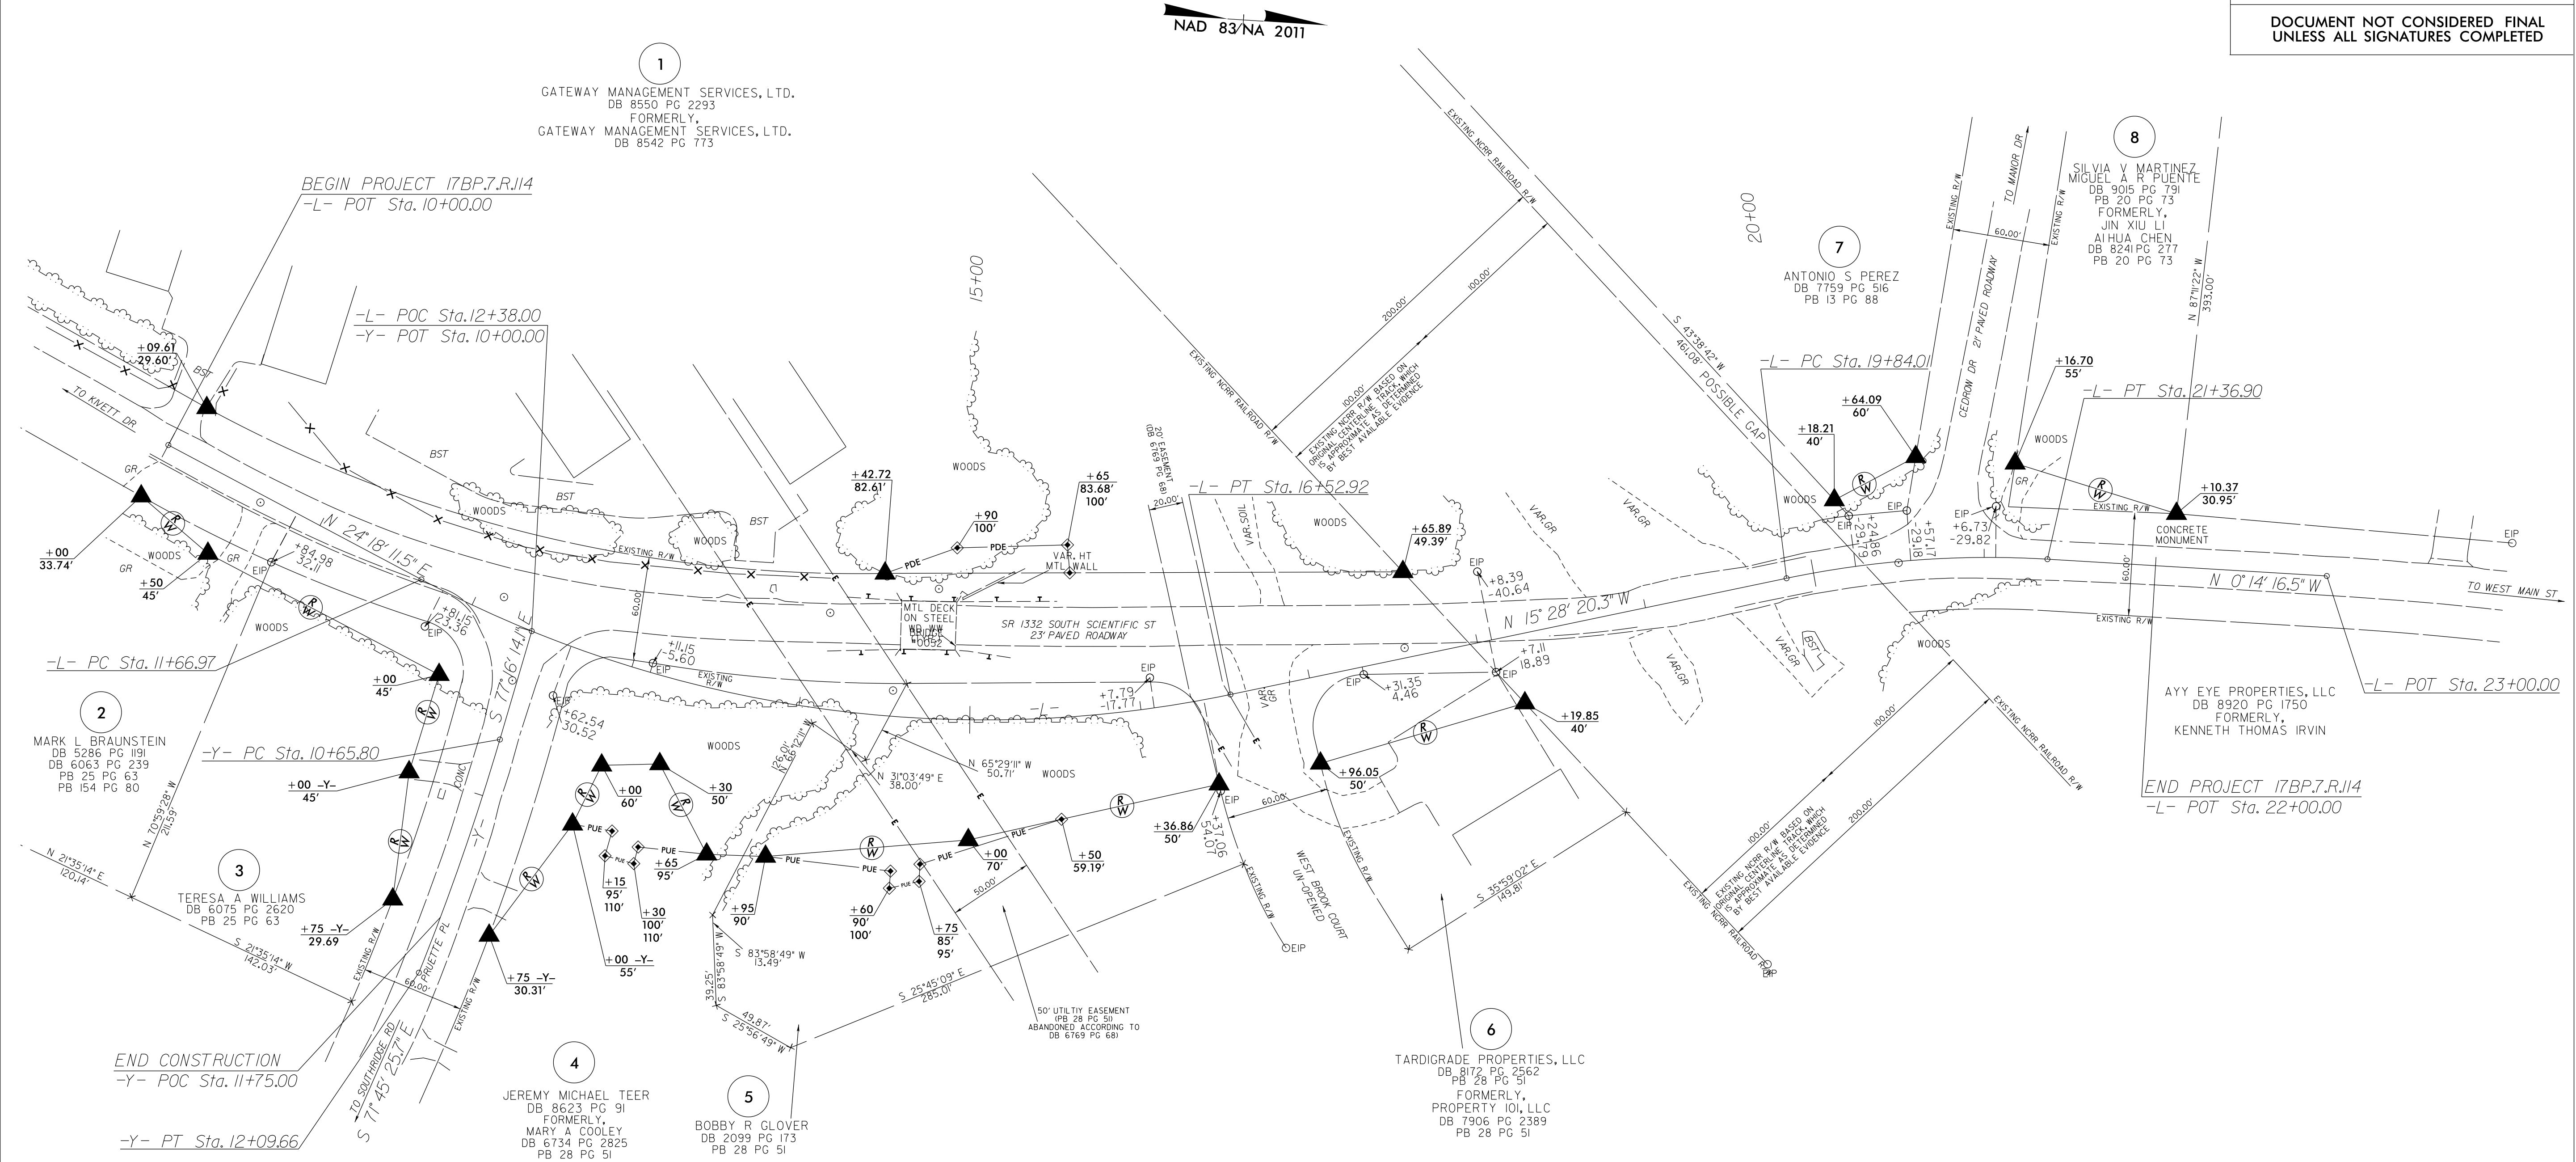



REVISIONS

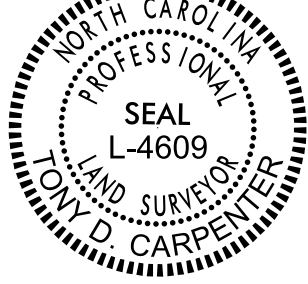

I, TONY D. CARPENTER, certify that the right of way and permanent easement monumentation for this project shown herein was completed under my direct and responsible charge from an actual survey made under my supervision; that all horizontal closures had a minimum ratio of precision of 1:10,000 (Class A). Field work was performed from 5/6/26 to 5/8/26, and all coordinates are based on NAD83/2011; That this survey was performed to meet the requirements of 21NCAC 56.1600 as applicable.

This 4th day of June, 2026.  
Signed by:  
*Tony D. Carpenter*  
Professional Land Surveyor L-4609

|   |           |
|---|-----------|
| PROJECT REFERENCE NO.   | SHEET NO. |
| 17BP.7.R.114   | RW04      |
| Location and Surveys   |           |
| <br>ONE WEST FOURTH ST., SUITE 820<br>WINSTON SALEM, N.C. 27101<br>LICENSE NO.: F-0672<br>www.stantec.com |           |
| PROJECT SURVEYOR   |           |
|   |           |
| DOCUMENT NOT CONSIDERED FINAL<br>UNLESS ALL SIGNATURES COMPLETED   |           |

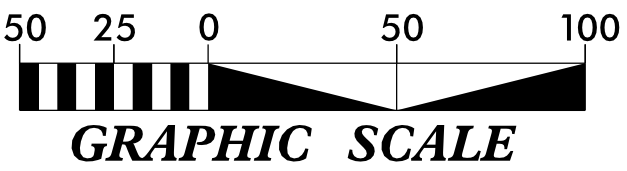

- NOTES:
1. IF FURTHER INFORMATION REGARDING PROJECT CONTROL IS NEEDED PLEASE CONTACT THE LOCATION AND SURVEYS UNIT.
  2. PROJECT CONTROL WAS ESTABLISHED USING GNSS, THE GLOBAL NAVIGATION SATELLITE SYSTEM.
  3. RIGHT OF WAY MONUMENTATION ESTABLISHED 05/06/2026 TO 05/08/2026.