


TIP PROJECT: 17BP.7.R.114

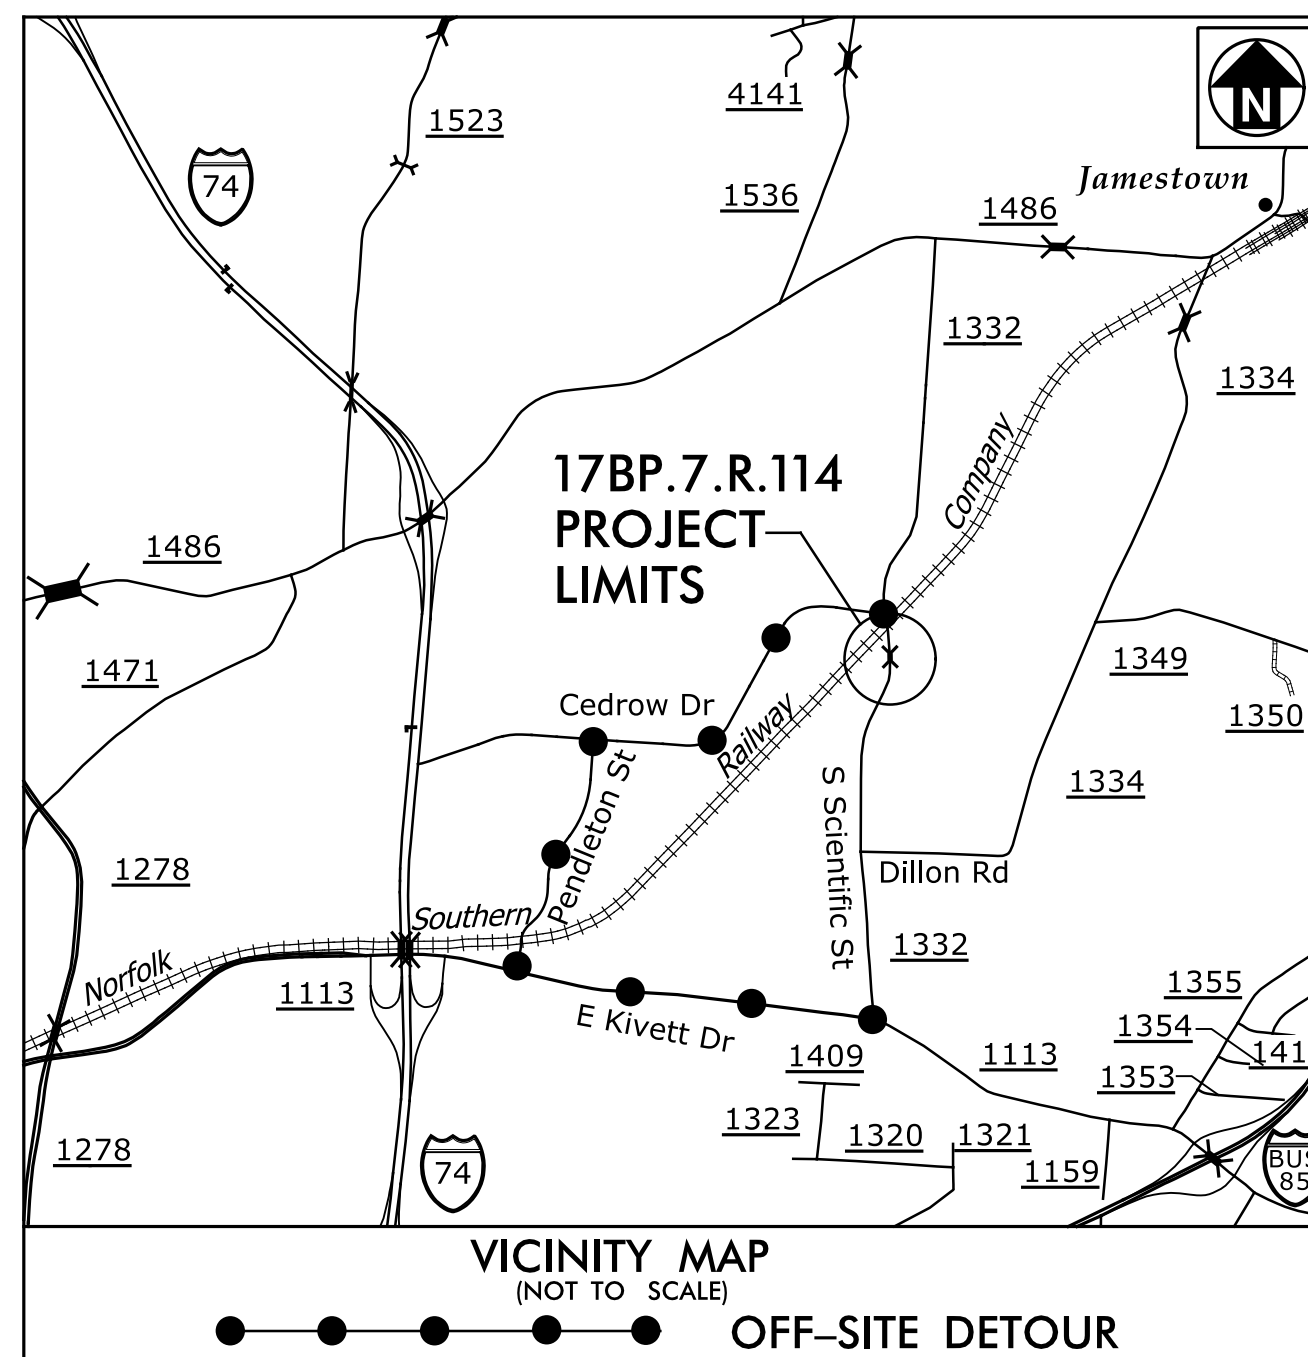


STATE OF NORTH CAROLINA DIVISION OF HIGHWAYS

***UTILITIES BY OTHERS PLANS
GUILFORD COUNTY***


**LOCATION: BRIDGE NO. 52 OVER DEEP RIVER TRIBUTARY 1
ON SR 1332 (SCIENTIFIC STREET)**

TYPE OF WORK: RELOCATTION OF POWER, PHONE, CATV AND GAS

NOTE:
ALL UTILITY WORK SHOWN ON THIS SHEET WILL BE DONE BY OTHERS.
NO PAYMENT WILL BE MADE TO THE CONTRACTOR FOR UTILITY WORK SHOWN ON THIS SHEET.

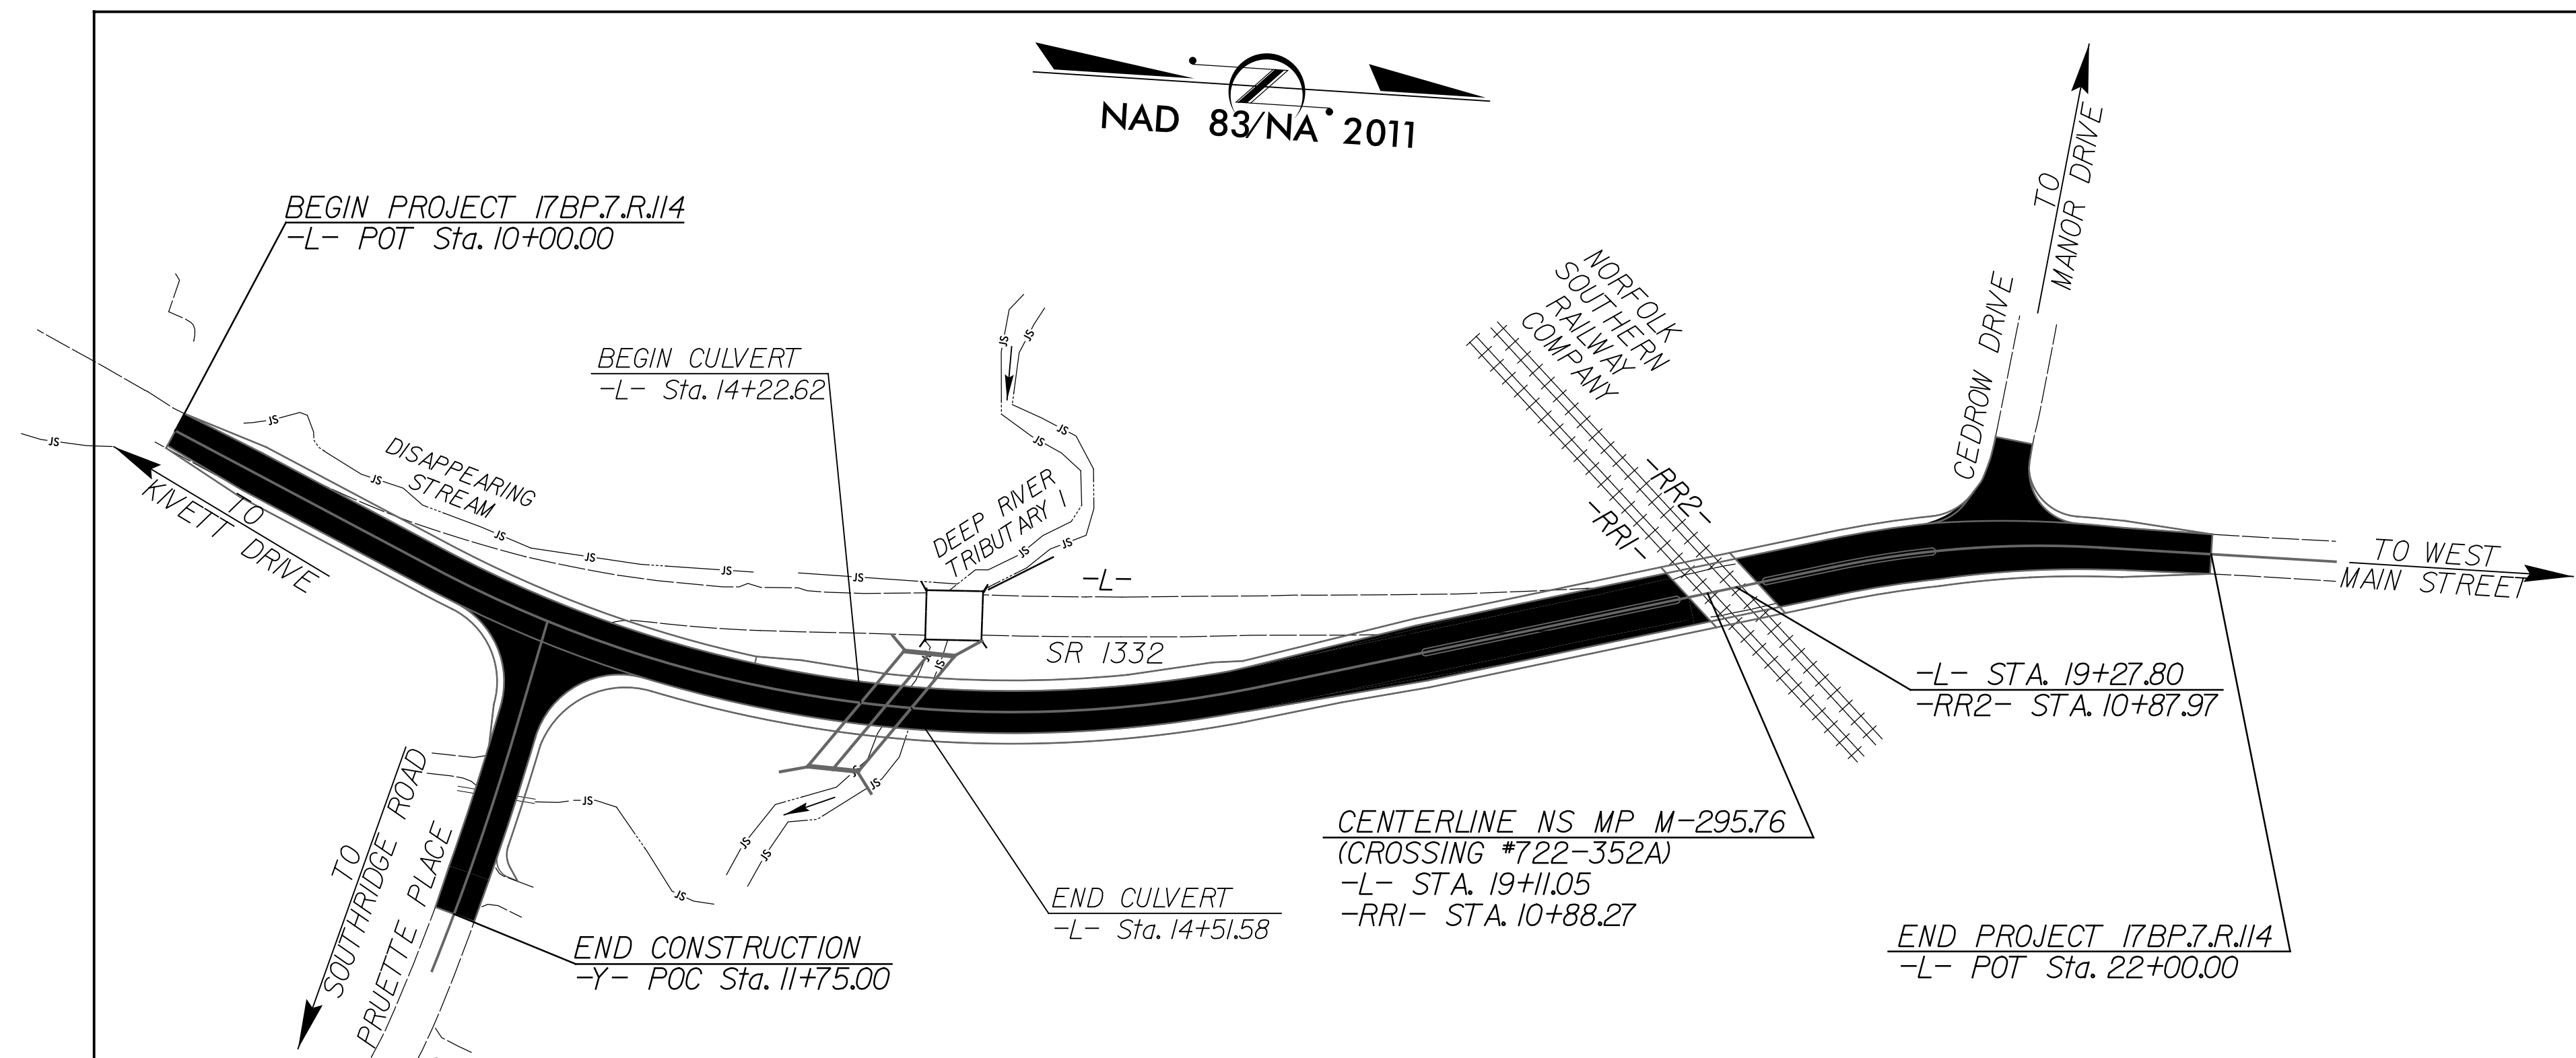

GRAPHIC SCALES

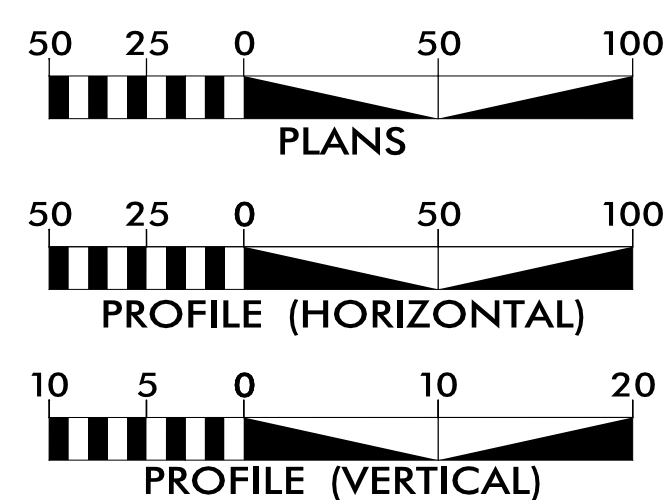

INDEX OF SHEETS

SHEET NO.:

UO-1

UO-02

DESCRIPTION:

TITLE SHEET

UBO PLAN SHEET

UTILITY OWNERS WITH CONFLICTS


- (A) POWER - DUKE ENERGY
(B) POWER - CITY OF HIGH POINT
(C) PHONE - LUMOS COMMUNICATION
(D) CATV - SPECTRUM COMMUNICATIONS
(E) GAS - PIEDMONT NATURAL GAS

PREPARED IN THE OFFICE OF:

Wooten

120 North Boylan Avenue • Raleigh, NC 27603-1423
(919) 828-0531 • thewootencompany.com
License Number: F-0115

<u>WEBB WHITE</u>	UTILITY PROJECT MANAGER
TOMMY MARTIN	PROJECT UTILITY COORDINATOR

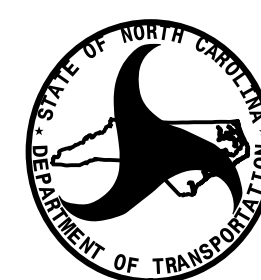

DIVISION OF HIGHWAYS

PO BOX 14996
GREENSBORO, 27415

DANIEL DAGENHART BRIDGE PROGRAM MANAGER
JAMES YATES, PE DIVISION UTILITY ENGINEER

