


CONTRACT: C204877 T.I.P.: B-6047

STATE OF NORTH CAROLINA
DEPARTMENT OF TRANSPORTATION

PAVEMENT MARKING PLAN
RUTHERFORD COUNTY

LOCATION: BRIDGE No. 145 ON SR 2125 (HARRIS HENRIETTA RD)
OVER FLOYDS CREEK

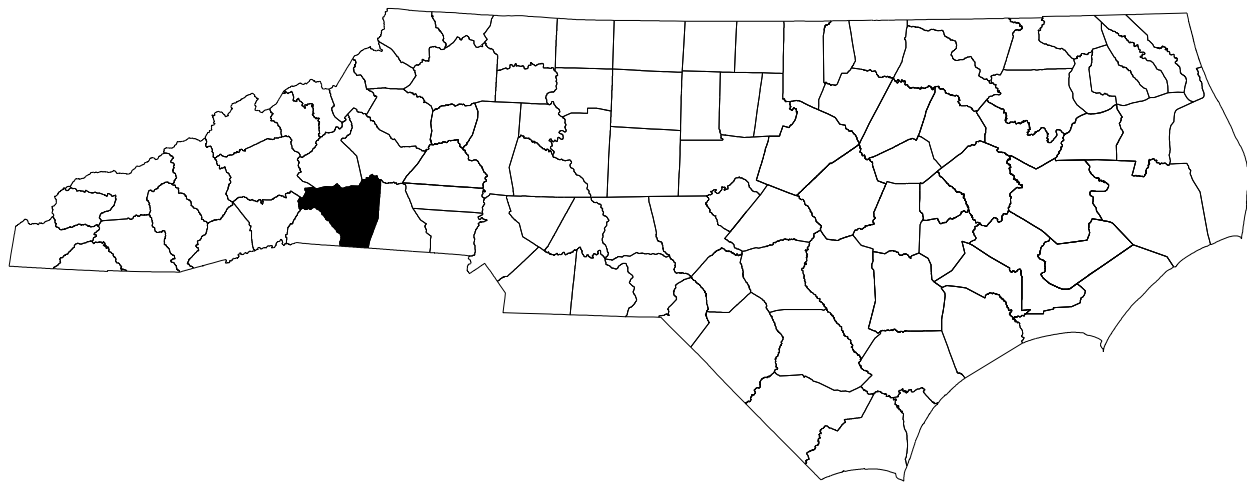

INDEX

SHEET NO.	DESCRIPTION
PMP-1	TITLE SHEET, INDEX, GENERAL NOTES & ROADWAY STANDARD DRAWINGS
PMP-2	PAVEMENT MARKING PLAN SHEET

ROADWAY STANDARD DRAWING

THE FOLLOWING ROADWAY STANDARDS AS APPEAR IN "ROADWAY STANDARD DRAWINGS" -
PROJECT SERVICES UNIT - N.C. DEPARTMENT OF TRANSPORTATION - RALEIGH, N.C.,
DATED JANUARY 2024 ARE APPLICABLE TO THIS PROJECT AND BY REFERENCE HEREBY ARE
CONSIDERED A PART OF THESE PLANS:

STD. NO.	TITLE
1205.01	PAVEMENT MARKINGS - LINE TYPES AND OFFSETS
1205.02	PAVEMENT MARKINGS - TWO-LANE AND MULTILANE ROADWAYS
1205.12	PAVEMENT MARKINGS - BRIDGES
1261.01	GUARDRAIL AND BARRIER DELINEATORS - INSTALLATION SPACING
1261.02	GUARDRAIL AND BARRIER DELINEATORS - TYPES AND MOUNTING
1262.01	GUARDRAIL END DELINEATION

GENERAL NOTES

THE FOLLOWING GENERAL NOTES APPLY AT ALL TIMES FOR THE DURATION OF
THE CONSTRUCTION PROJECT, EXCEPT WHEN OTHERWISE NOTED IN THE PLAN,
OR DIRECTED BY THE ENGINEER.

- A) INSTALL PAVEMENT MARKINGS AND PAVEMENT MARKERS ON THE FINAL SURFACE
AS FOLLOWS:

ROAD NAME	MARKING	MARKER
SR 2125 (HARRIS HENRIETTA RD)	THERMOPLASTIC	NONE
BRIDGE	THERMOPLASTIC	NONE

- B) TIE PROPOSED PAVEMENT MARKING LINES TO EXISTING PAVEMENT MARKING LINES.
C) REMOVE/REPLACE ANY CONFLICTING/DAMAGED PAVEMENT MARKINGS AND MARKERS.
D) PASSING ZONES WILL BE DETERMINED IN THE FIELD AND MUST BE APPROVED BY
THE ENGINEER.



WSP USA Inc.
434 FAYETTEVILLE STREET
SUITE 1500
RALEIGH, NC 27601
NC LIC. NO. F-0165

PLAN PREPARED BY:

ERIC W BOWMAN, PE SR. TRANSPORTATION DESIGNER
SAYMA AFREEN TRANSPORATION DESIGNER

TIP NO.	SHEET NO.
B-6047	PMP-1
APPROVED: <u>Eric W Bowman</u> UNOAZDSCB0248F	
DATE: <u>3/2/2026</u>	
SEAL 	
DOCUMENT NOT CONSIDERED FINAL UNLESS ALL SIGNATURES COMPLETED	