

TIP NO.
B-6047

SHEET NO.
PMP - 2

APPROVED:
DATE:

Signed by:
Eric W Bowman

3/2/2026


SEAL

043754

ENGINEER

ERIC W. BOWMAN

DOCUMENT NOT CONSIDERED FINAL
UNLESS ALL SIGNATURES COMPLETED

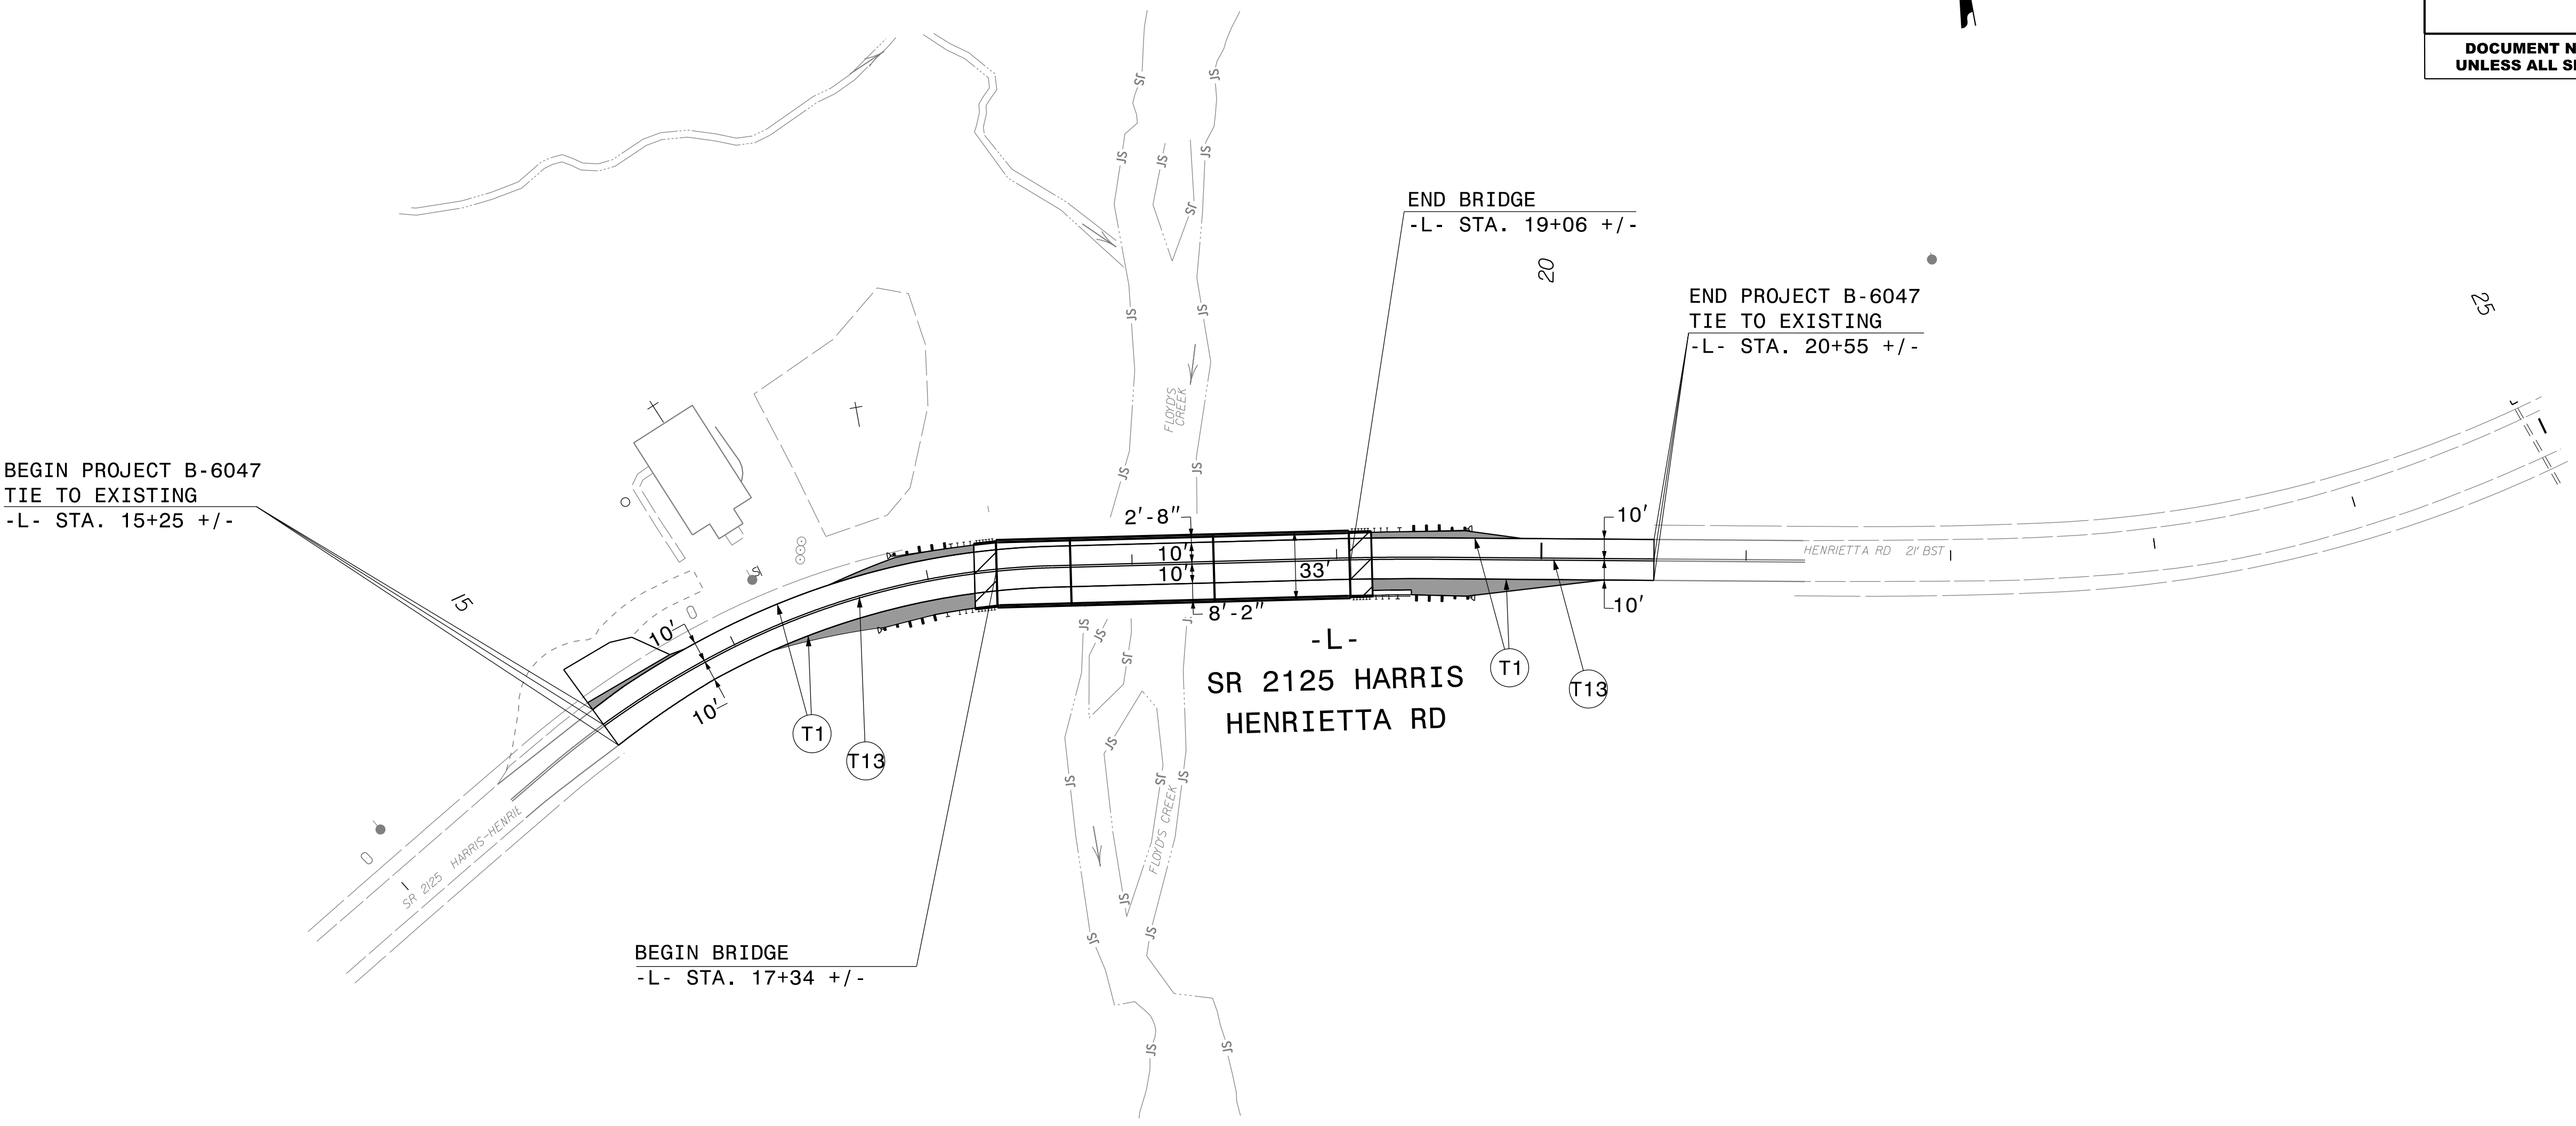

T.I.P. B-6047	
PAVEMENT MARKING SCHEDULE	
SYMBOL	DESCRIPTION
THERMOPLASTIC (4", 90 MIL)	
T1	WHITE EDGELINE
T13	YELLOW DOUBLE CENTER

PAVEMENT MARKING PLAN SHEET

I:\10-22-AM
B-6047_pmp_psh.dgn
10/8/2025