


1/13/2026
4:\309006\78B-B-6047-B-6047-Structures\2.0 Drafting\DCNs\FINAL\401.003.B-6047_SMJ_602.dgn

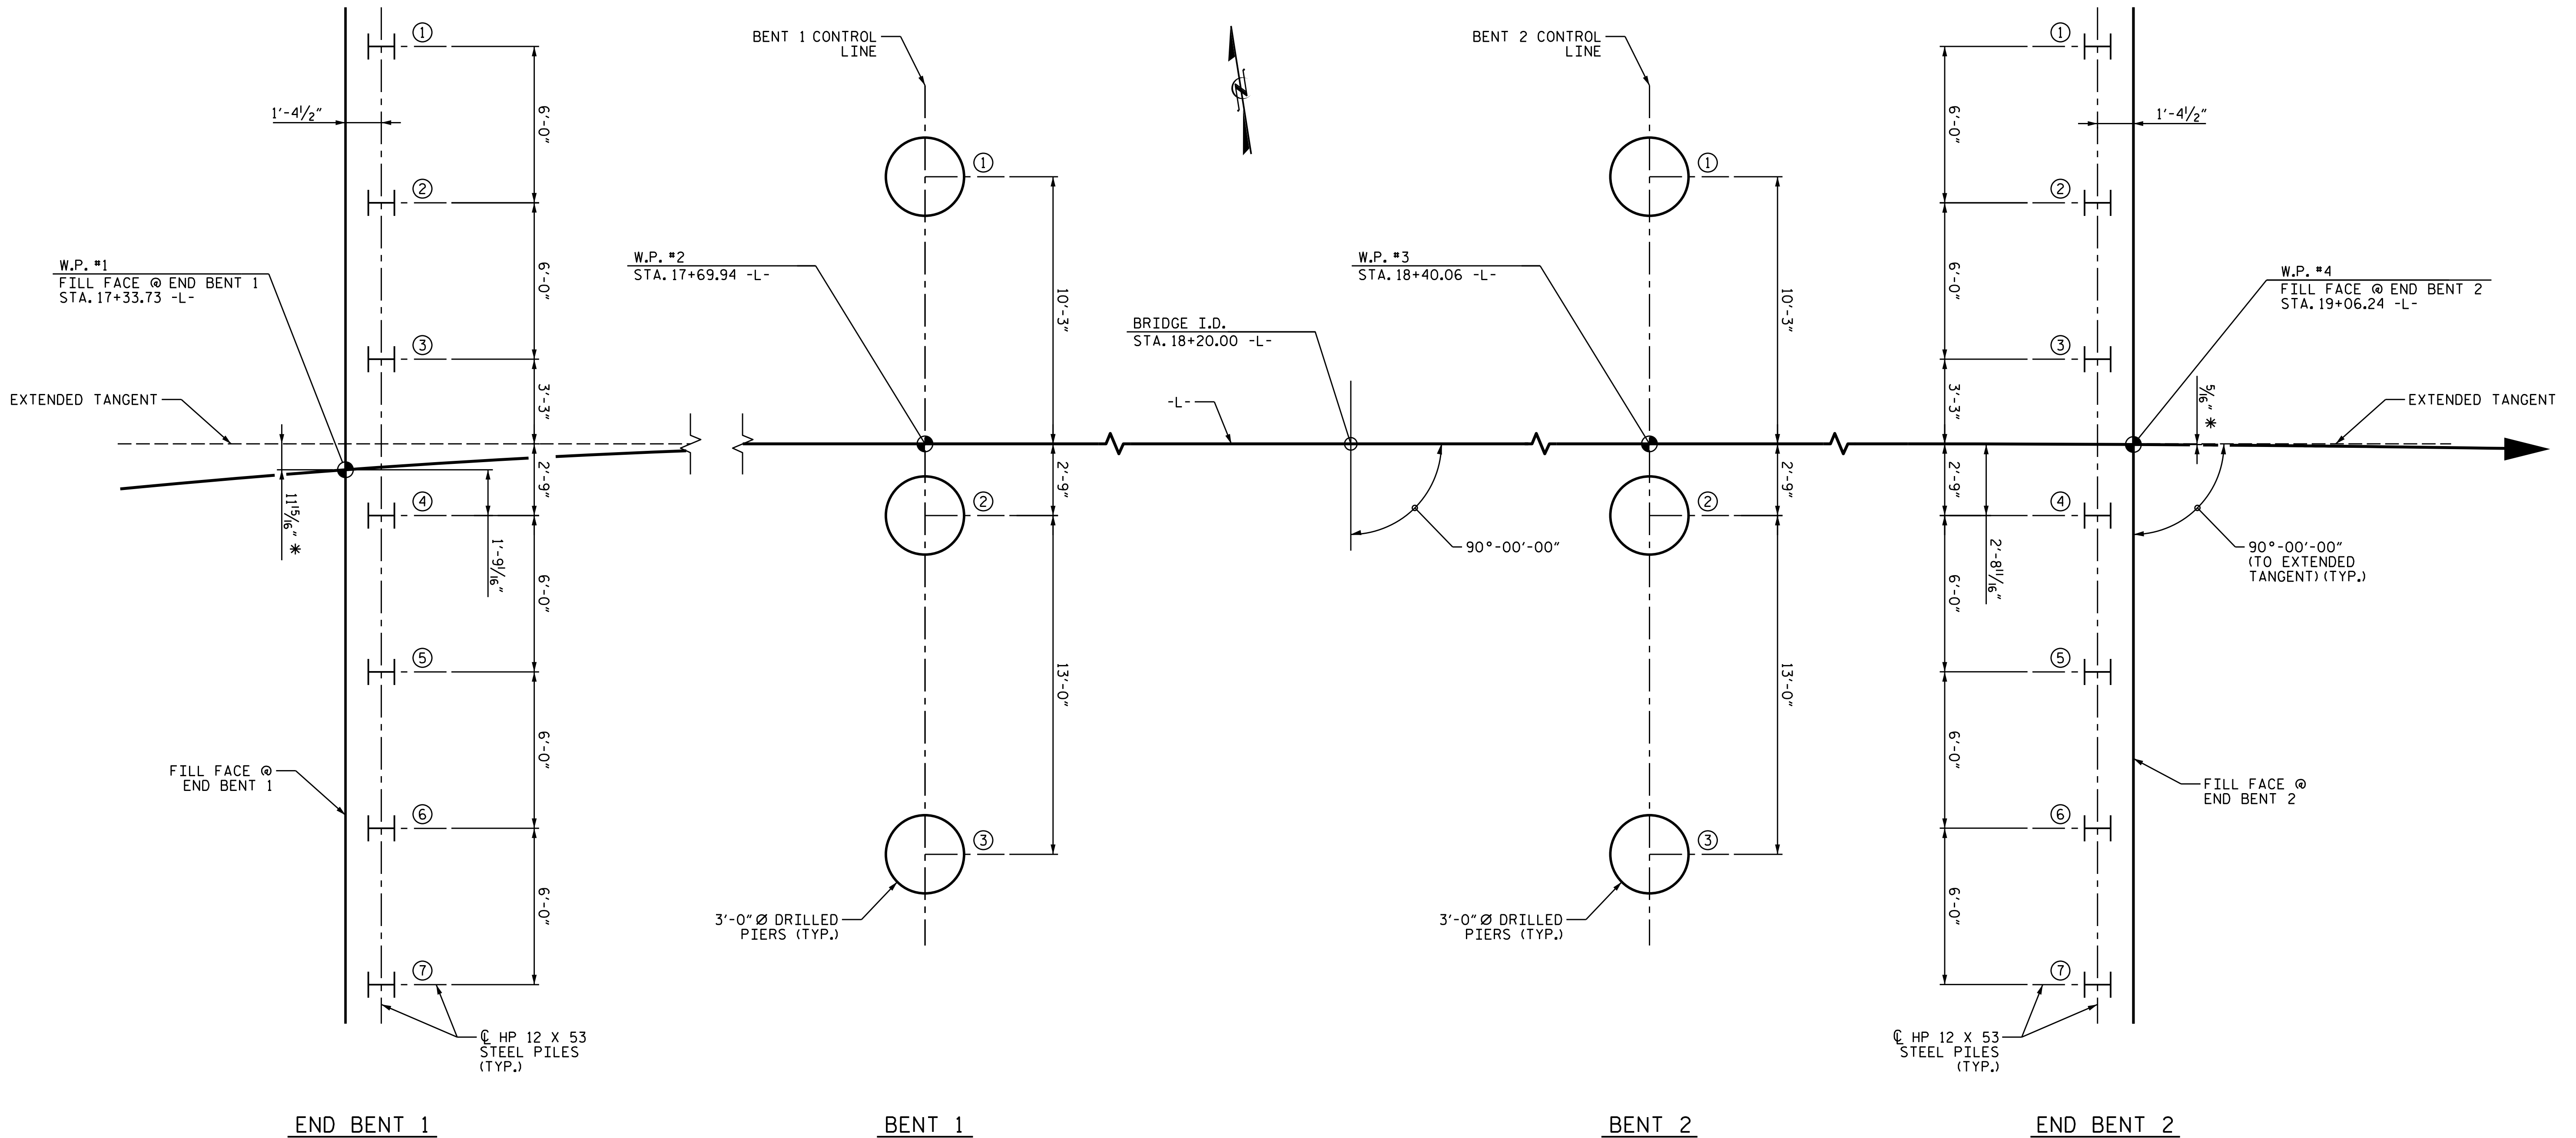


FOUNDATION LAYOUT
(END BENTS AND INTERIOR BENTS ARE PARALLEL)
* SEE DETAILS "A" AND "B" ON SHEET S-1

NOTES

FOR PILES, SEE SECTION 450 OF THE STANDARD SPECIFICATIONS.
FOR DRILLED PIERS, SEE SECTION 411 OF THE STANDARD SPECIFICATION.

DESIGNED BY: T. KIRSCHBAUM DATE: FEB 2023
DRAWN BY: T. KIRSCHBAUM DATE: FEB 2023
CHECKED BY: E. LAWES DATE: APR 2023
DESIGN ENGINEER OF RECORD: E. LAWES DATE: AUG 2025

wsp
WSP USA Inc.
434 FAYETTEVILLE STREET
SUITE 1500
RALEIGH, NC 27601
TEL: 1.919.836.4040
LICENSE NO. F-0165

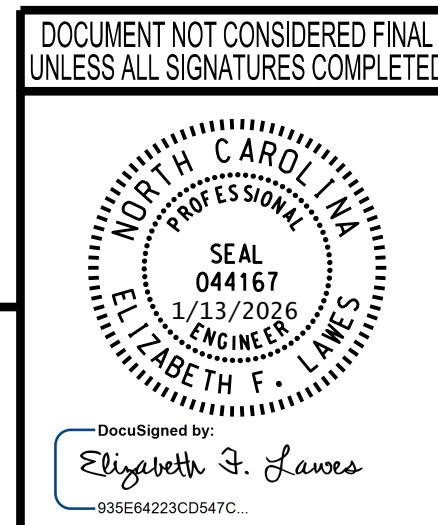

PROJECT NO. B-6047
RUTHERFORD COUNTY
STATION: 18+20.00 -L-

SHEET 2 OF 4

STATE OF NORTH CAROLINA
DEPARTMENT OF TRANSPORTATION
RALEIGH

GENERAL DRAWING
FOR BRIDGE OVER FLOYDS CREEK
ON SR 2125 (HARRIS-HENRIETTA RD)
BETWEEN SR 1116 & US 221

REVISIONS				SHEET NO.	
NO.	BY:	DATE:	NO.	BY:	DATE:
1			3		
2			4		

TOTAL SHEETS	S-2
25	