
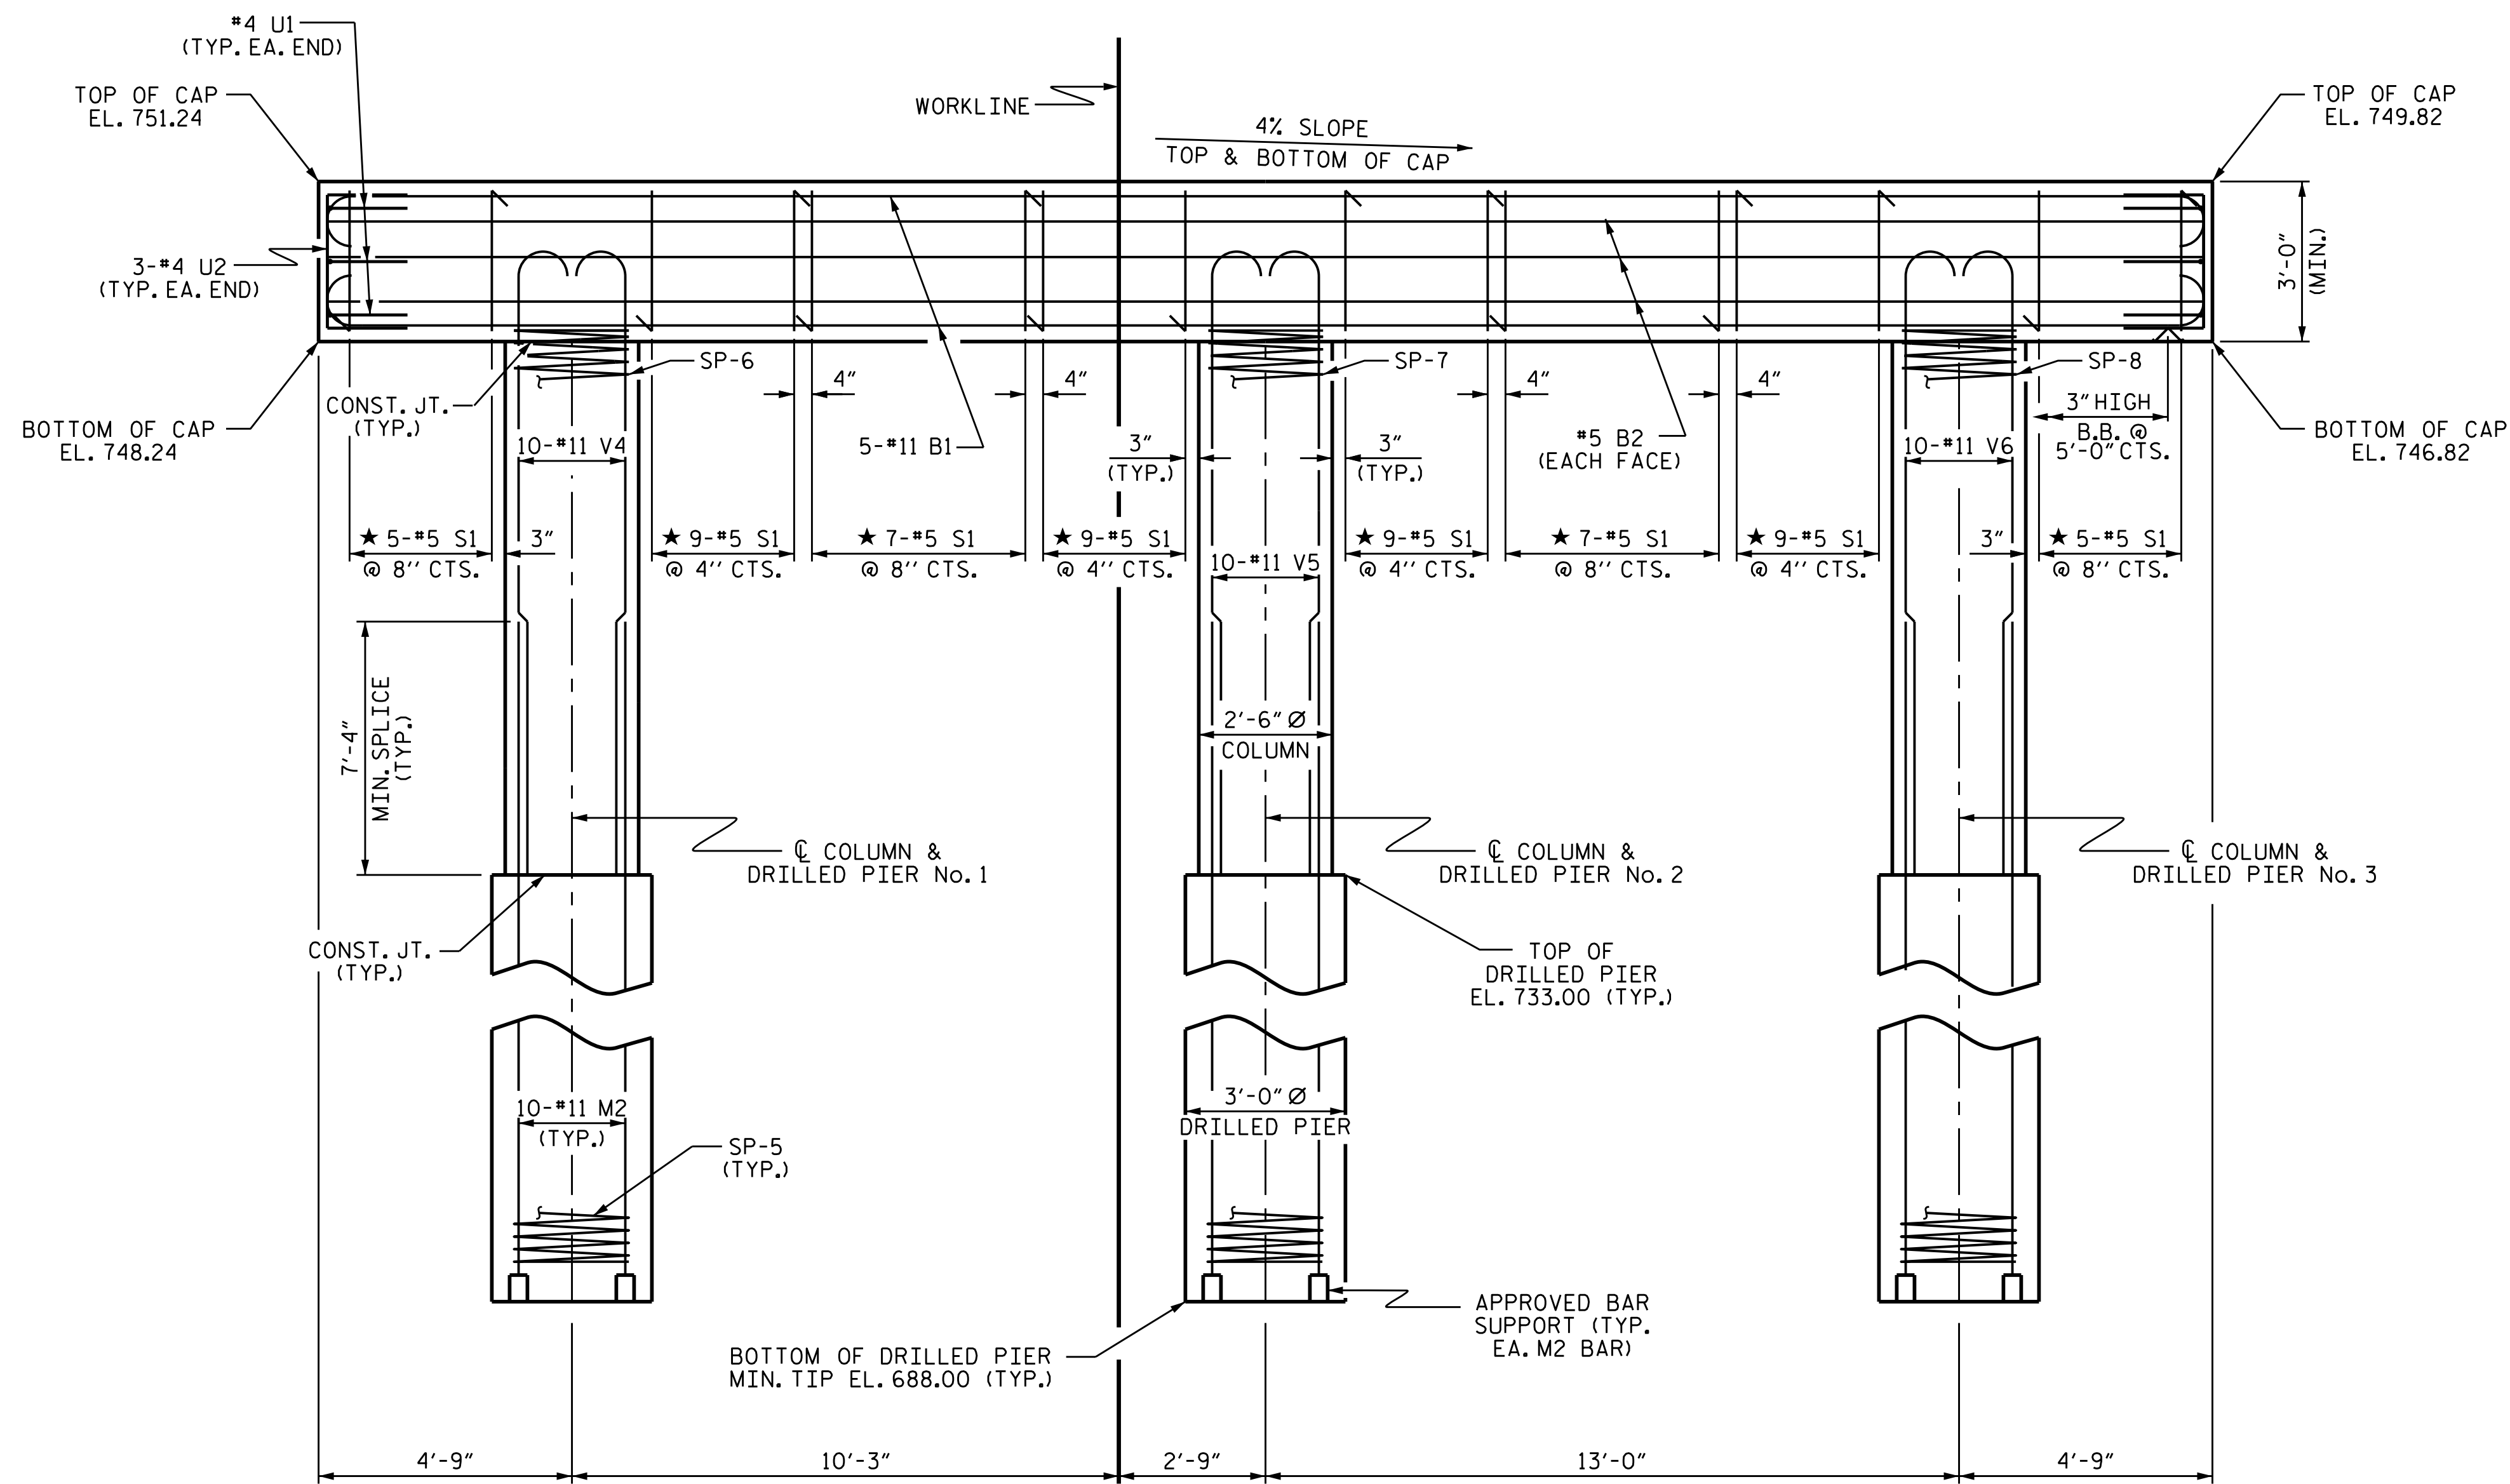


NOTES

SEE SHEET 1 OF 3.

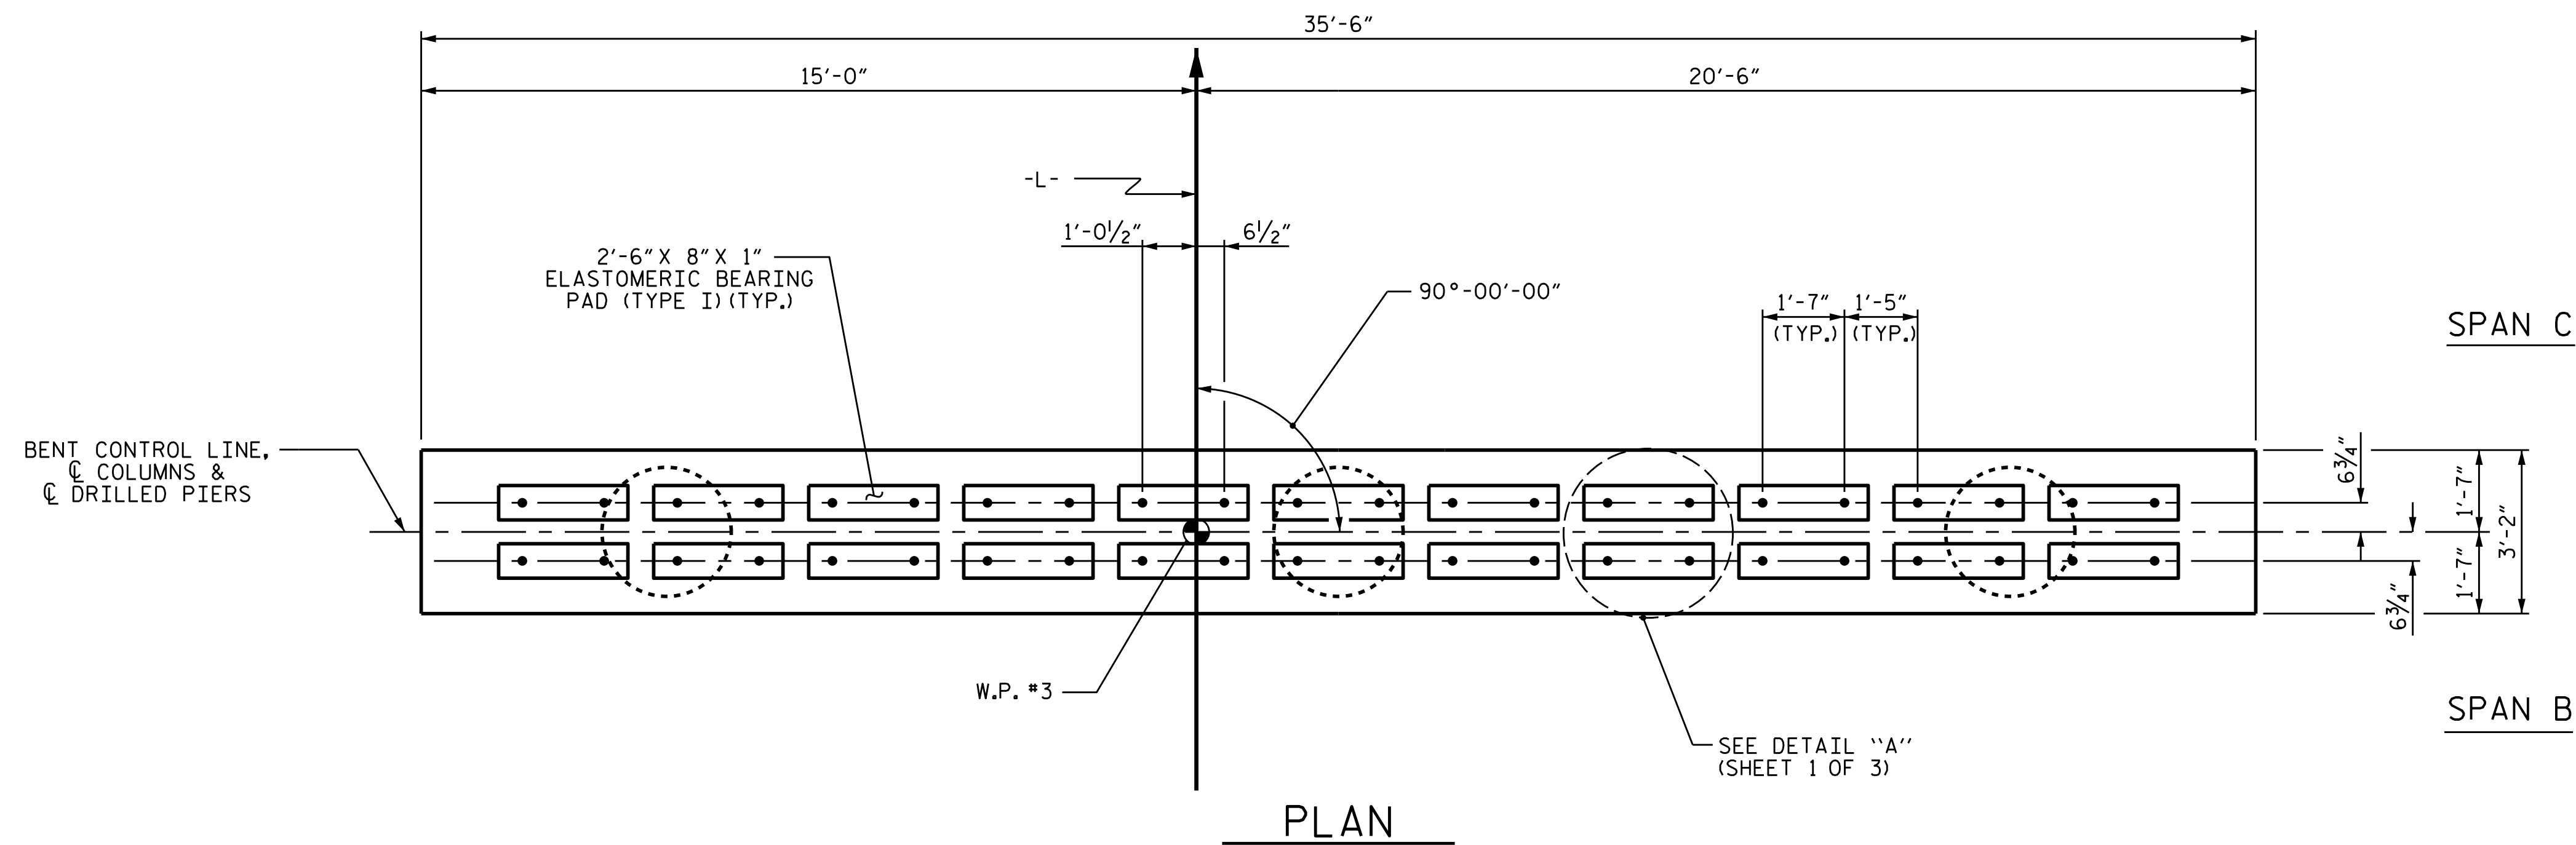

ELEVATION

DIMENSIONS & REINFORCING STEEL ARE TYPICAL FOR EACH COLUMN & DRILLED PIER UNLESS OTHERWISE NOTED.

PROJECT NO. B-6047
RUTHERFORD COUNTY
STATION: 18+20.00 -L-

SHEET 2 OF 3

STATE OF NORTH CAROLINA
DEPARTMENT OF TRANSPORTATION
RALEIGH

SUBSTRUCTURE
BENT No. 2

REVISIONS

NO.	BY:	DATE:	NO.	BY:	DATE:
1			3		
2			4		


SHEET NO.

S-19

TOTAL

SHEETS

25

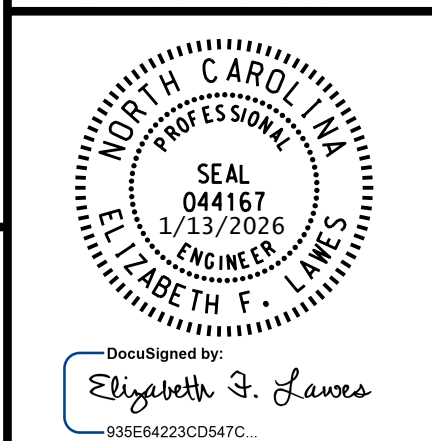DOCUMENT NOT CONSIDERED FINAL
UNLESS ALL SIGNATURES COMPLETED

WSP

WSP USA Inc.
434 FAYETTEVILLE STREET
SUITE 1500
RALEIGH, NC 27601
TEL: 1.919.836.4040
LICENSE NO. F-0165

DESIGNED BY: T. KIRSCHBAUM DATE: FEB 2023
DRAWN BY: T. KIRSCHBAUM DATE: FEB 2023
CHECKED BY: E. LAWES DATE: APR 2023
DESIGN ENGINEER OF RECORD: E. LAWES DATE: AUG 2025

1/13/2026 \\Corporation\CentralData\USRAG100\Jobs\30900678R-B-6047\B-6047\Structures\2.0 Drafting\Drawings\FINAL\401_035_B-6047_SNU_B2.dgn