

T.I.P.: B-6047

C204877


CONTRACT:

10:58:41AM
B-6047-egn--tsh.dgn
10/8/2025

STATE OF NORTH CAROLINA
DEPARTMENT OF TRANSPORTATION

SIGNING PLAN
RUTHERFORD COUNTY

LOCATION: BRIDGE No.145 ON SR 2125 (HARRIS HENRIETTA RD)
OVER FLOYDS CREEK

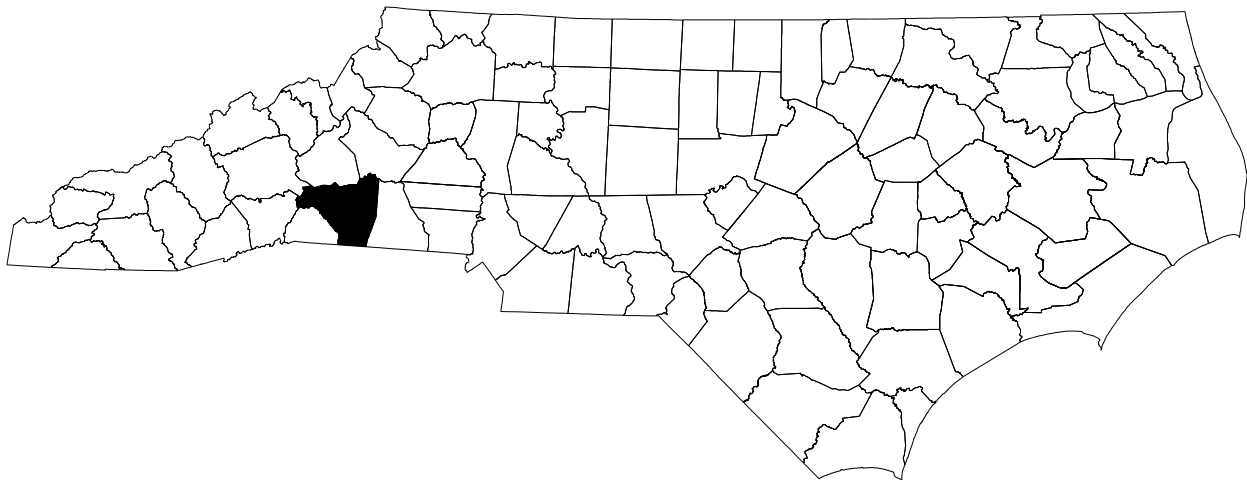

INDEX

SHEET NO.	DESCRIPTION
SIGN-1	TITLE SHEET, GENERAL NOTES & ROADWAY STANDARD DRAWINGS
SIGN-2	SIGNING PLAN SHEET

ROADWAY STANDARD DRAWING

THE FOLLOWING ROADWAY STANDARDS AS APPEAR IN "ROADWAY STANDARD DRAWINGS" - N.C. DEPARTMENT OF TRANSPORTATION - RALEIGH, N.C., DATED JANUARY 2024 ARE APPLICABLE TO THIS PROJECT AND BY REFERENCE HEREBY ARE CONSIDERED A PART OF THESE PLANS:

STD. NO.	TITLE
904.10	ORIENTATION OF GROUND MOUNTED SIGNS
904.50	MOUNTING OF TYPE 'D', 'E' AND 'F' SIGNS ON 'U' CHANNEL POSTS

GENERAL NOTES

- . SIGNS FURNISHED BY STATE
- . CONFIRM IN WRITING AT LEAST 4 MONTHS IN ADVANCE, THE ACTUAL DATE THE DEPARTMENT FURNISHED SIGNS WILL BE REQUIRED.
- . ALL TYPE 'D' SIGNS SHALL BE MOUNTED ON TWO U-CHANNEL POSTS UNLESS OTHERWISE INDICATED ON THE PLANS.
- . IF REMOVAL OR RELOCATION OF SIGNS ON PRIVATE STREET (NON-STATE MAINTAINED) IS REQUIRED DUE TO CONSTRUCTION, THE CONTRACTOR SHALL INFORM THE ENGINEER. THE WORK WILL BE COMPLETED BY OTHERS.
- . WHEN NOT STATIONED OR DIMENSIONED ON PLANS, ALL 'E' AND 'F' SIGNS SHALL BE FIELD LOCATED BY THE ENGINEER
- . ALL EXISTING SIGNS ON "U" CHANNEL POST WITHIN THE PROJECT LIMITS SHALL BE REMOVED AND DISPOSED OF UNLESS OTHERWISE NOTED ON PLANS.
- . WHEN EXISTING SIGNS ARE REMOVED AND INSTALLED ON NEW SUPPORTS, THE RE-ERECTION SHALL IMMEDIATELY FOLLOW THE REMOVAL.
- . THE BACKGROUND FOR TYPE E & F SIGNS SHALL BE TYPE C REFLECTIVE SHEETING.
- . SEE ROADWAY PLANS FOR GUARD/GUIDE RAIL DETAILS.

SUMMARY OF QUANTITIES


ITEM NO.		ITEM DESCRIPTION	QUANTITY	UNIT
DESC. NO.	SECT. NO.			
4072000000	903	SUPPORTS, 3 LB STEEL U-CHANNEL	30	LF
4102000000	904	SIGN ERECTION, TYPE E	2	EA
4155000000	907	DISPOSAL OF SIGN SYSTEM, U-CHANNEL	6	EA




WSP USA Inc.
434 FAYETTEVILLE STREET
SUITE 1500
RALEIGH, NC 27601
NC LIC. NO. F-0165

PLAN PREPARED BY:

ERIC W BOWMAN, PE SR. TRANSPORTATION DESIGNER
SAYMA AFREEN TRANSPORATION DESIGNER

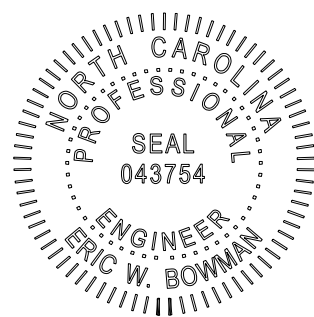TIP NO.	SHEET NO.
B-6047	SIGN-1
APPROVED:  DATE: 3/2/2026	
SEAL 	
DOCUMENT NOT CONSIDERED FINAL UNLESS ALL SIGNATURES COMPLETED	


401 QUANTITY REQ'D 2

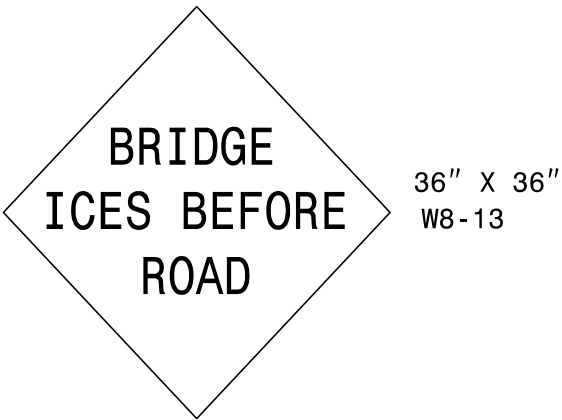

ONE "U" POST PER SIGN

BEGIN PROJECT B-6047
-L- STA. 15+25 +/-

-L-
SR 2125 HARRIS
HENRIETTA RD

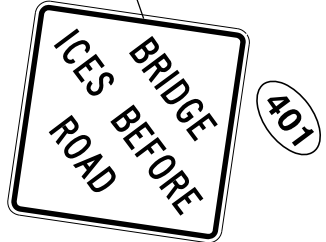


SEE
NOTE 1

SEE
NOTE 1

SEE
NOTE 1

SEE
NOTE 1

END PROJECT B-6047
-L- STA. 20+55 +/-

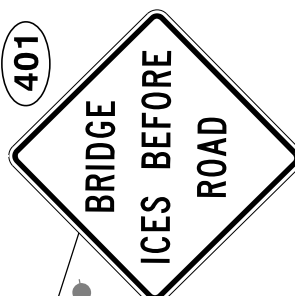

-L-
SR 2125 HARRIS
HENRIETTA RD

PROJECT NOTES

- 1 DISPOSAL OF SIGN SYSTEM (U-CHANNEL)

SIGN DESIGNS

TIP NO.	SHEET NO.
B-6047	SIGN-2
APPROVED: <i>Eric W Bowman</i> DADA2D3C6B0246F...	
DATE: 3/2/2026	
SEAL	
DOCUMENT NOT CONSIDERED FINAL UNLESS ALL SIGNATURES COMPLETED	