


TIP PROJECT: B-6047

CONTRACT:

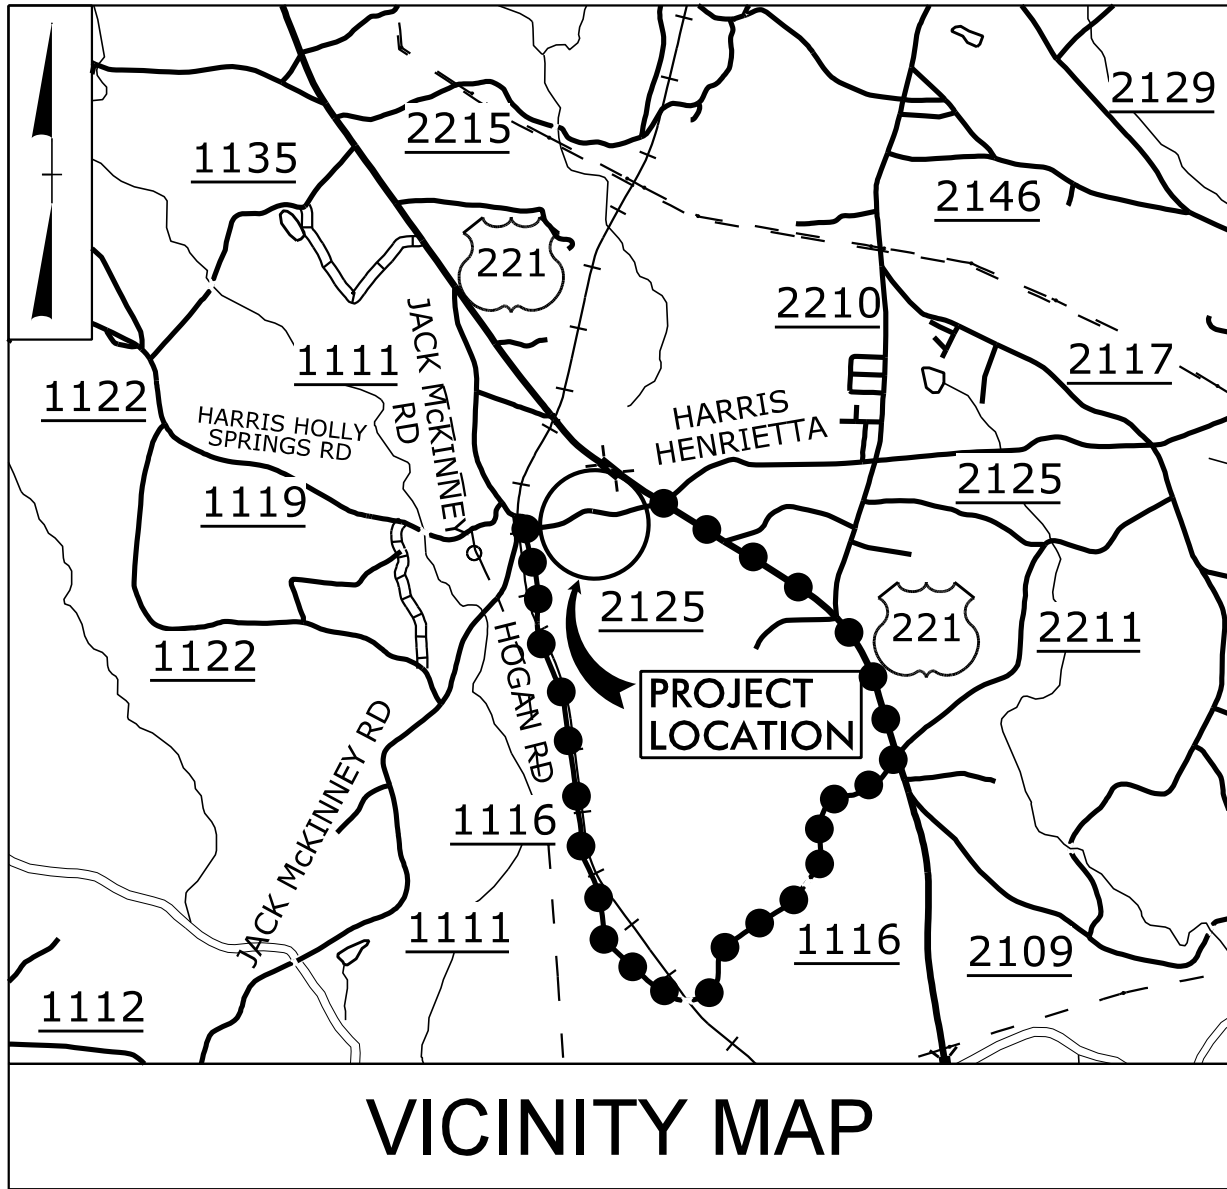


● OFFSITE DETOUR ROUTE

STATE OF NORTH CAROLINA
DIVISION OF HIGHWAYS

UTILITIES BY OTHERS PLANS
RUTHERFORD COUNTY


LOCATION: BRIDGE 145 ON SR 2125 OVER FLOYDS CREEK

TYPE OF WORK: GRADING, DRAINAGE, PAVING, AND STRUCTURE

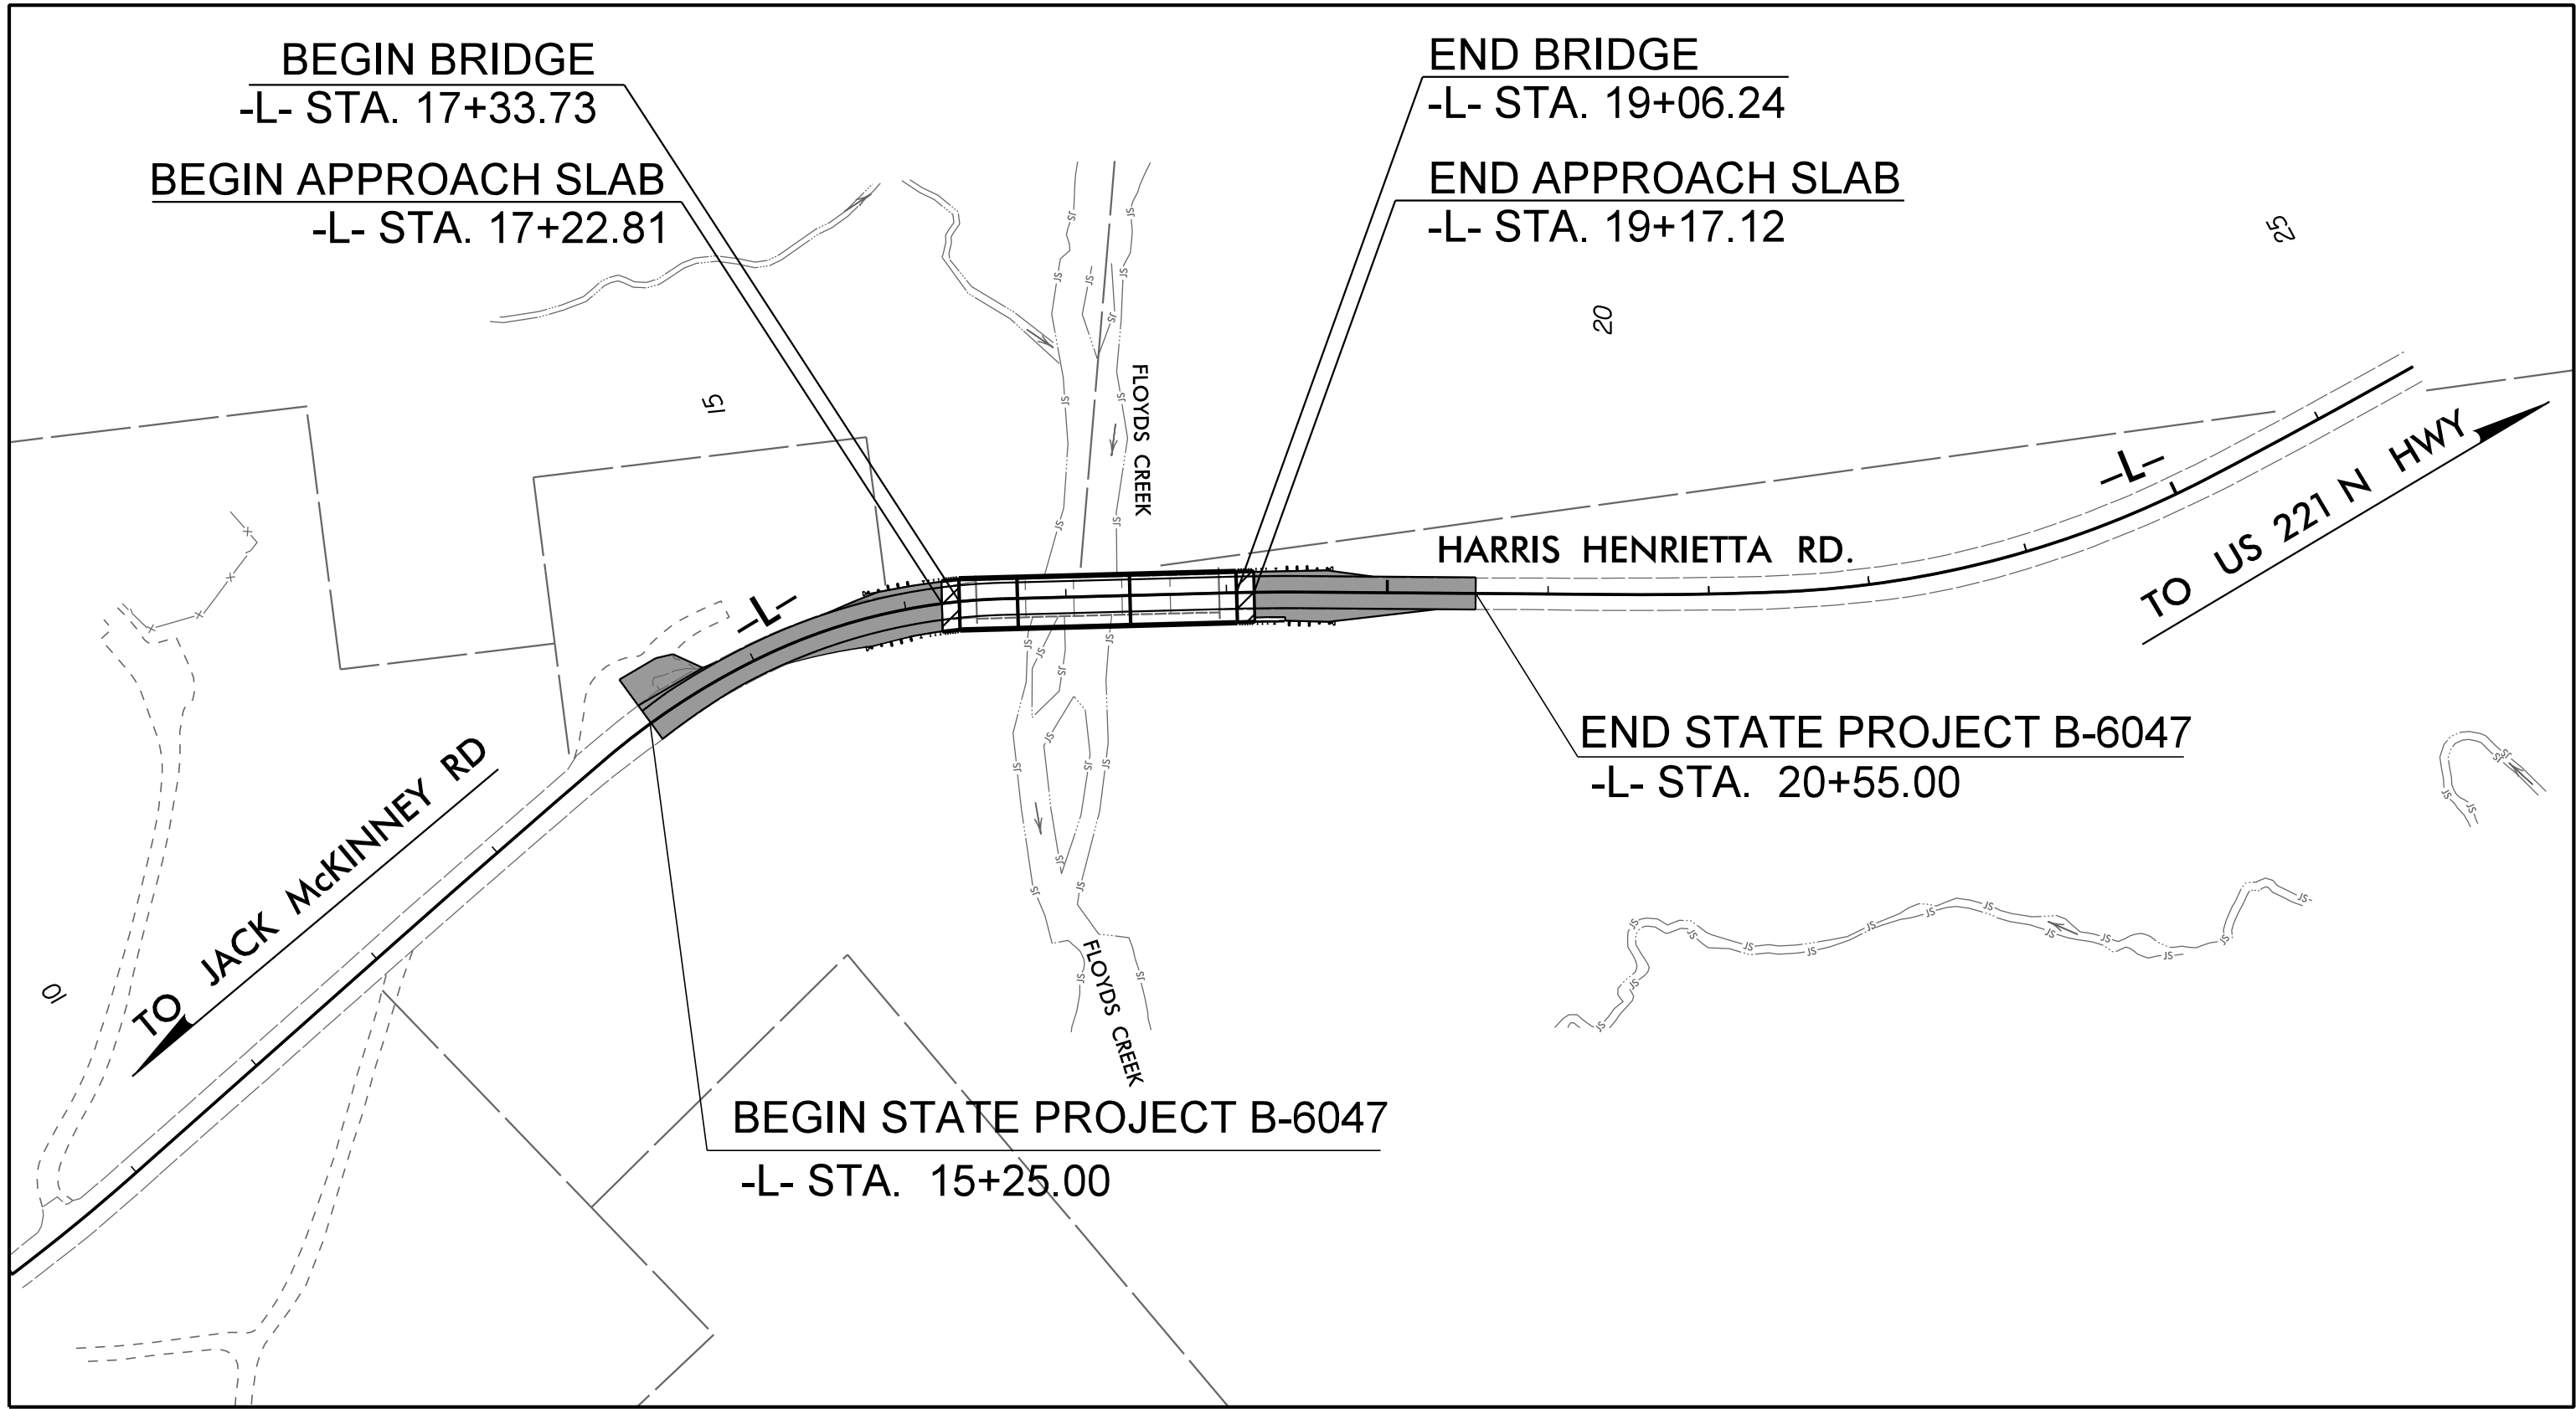

T.I.P. NO.	SHEET NO.
B-6047	UO-1

NOTE:
ALL UTILITY WORK SHOWN ON THIS SHEET WILL BE DONE BY OTHERS.
NO PAYMENT WILL BE MADE TO THE CONTRACTOR FOR UTILITY WORK SHOWN ON THIS SHEET.

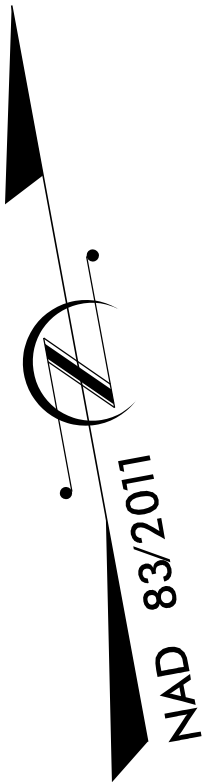

GRAPHIC SCALES



INDEX OF SHEETS

SHEET NO.:	DESCRIPTION:
UO-1	TITLE SHEET
UO-2	UBO PLAN SHEET

UTILITY OWNERS WITH CONFLICTS

- (A) POWER - DUKE ENERGY
- (B) COMMUNICATION - AT&T
- (C) COMMUNICATION - LUMEN
- (D) COMMUNICATION - CHARTER

PREPARED IN THE OFFICE OF:



WSP USA
434 FAYETTEVILLE STREET
SUITE 1500
RALEIGH, NC 27601
TEL: 1.919.836.4040
FAX: 1.919.836.4099
LICENSE NO. F-0165

ROGER WORTHINGTON, PE UTILITY PROJECT MANAGER
BRANDT BROUGHTON, PE PROJECT UTILITY COORDINATOR



DIVISION OF HIGHWAYS
UTILITIES UNIT
1555 MAIL SERVICES CENTER
RALEIGH, NC 27699-1555
PHONE (919) 707-6690
FAX (919) 250-4151

R. KEITH RADCLIFF DIVISION SENIOR UTILITY COORDINATOR
JOHN D. METCALF DIVISION UTILITY COORDINATOR

