


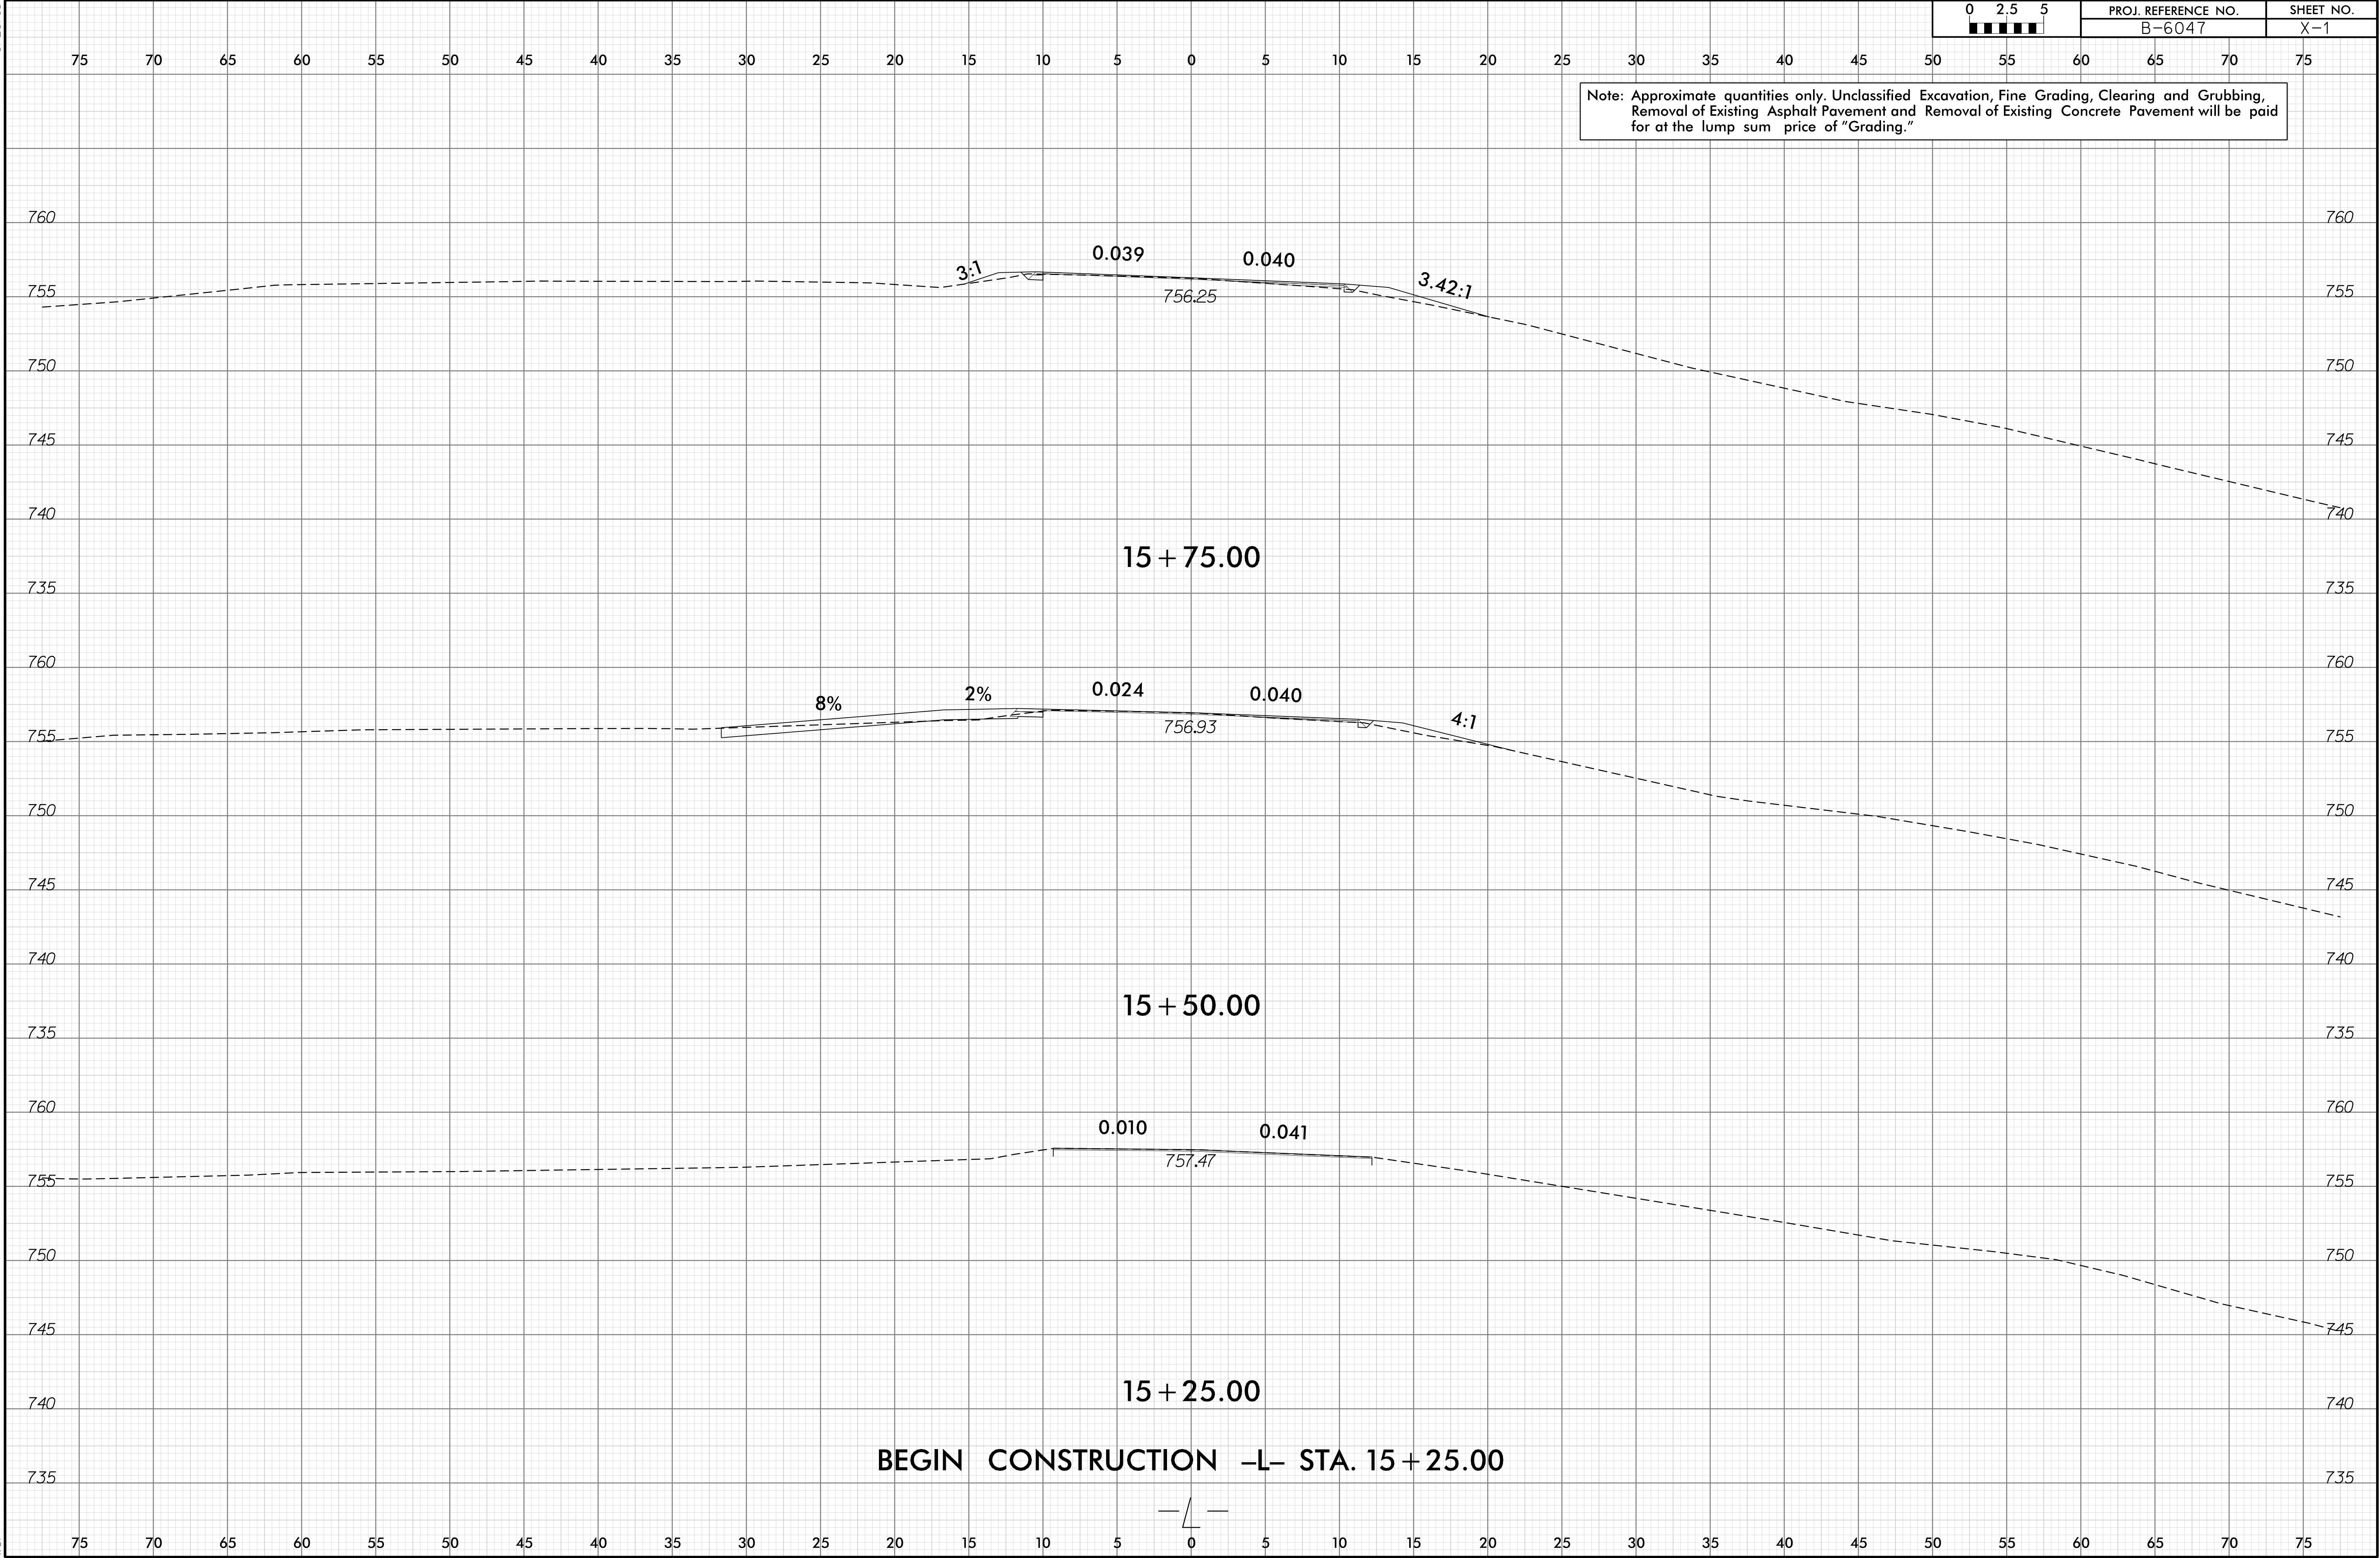




Note: Approximate quantities only. Unclassified Excavation, Fine Grading, Clearing and Grubbing, Removal of Existing Asphalt Pavement and Removal of Existing Concrete Pavement will be paid for at the lump sum price of "Grading."






6/23/16

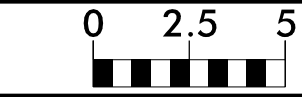

PROJ. REFERENCE NO.  
B-6047

SHEET NO.  
X-2

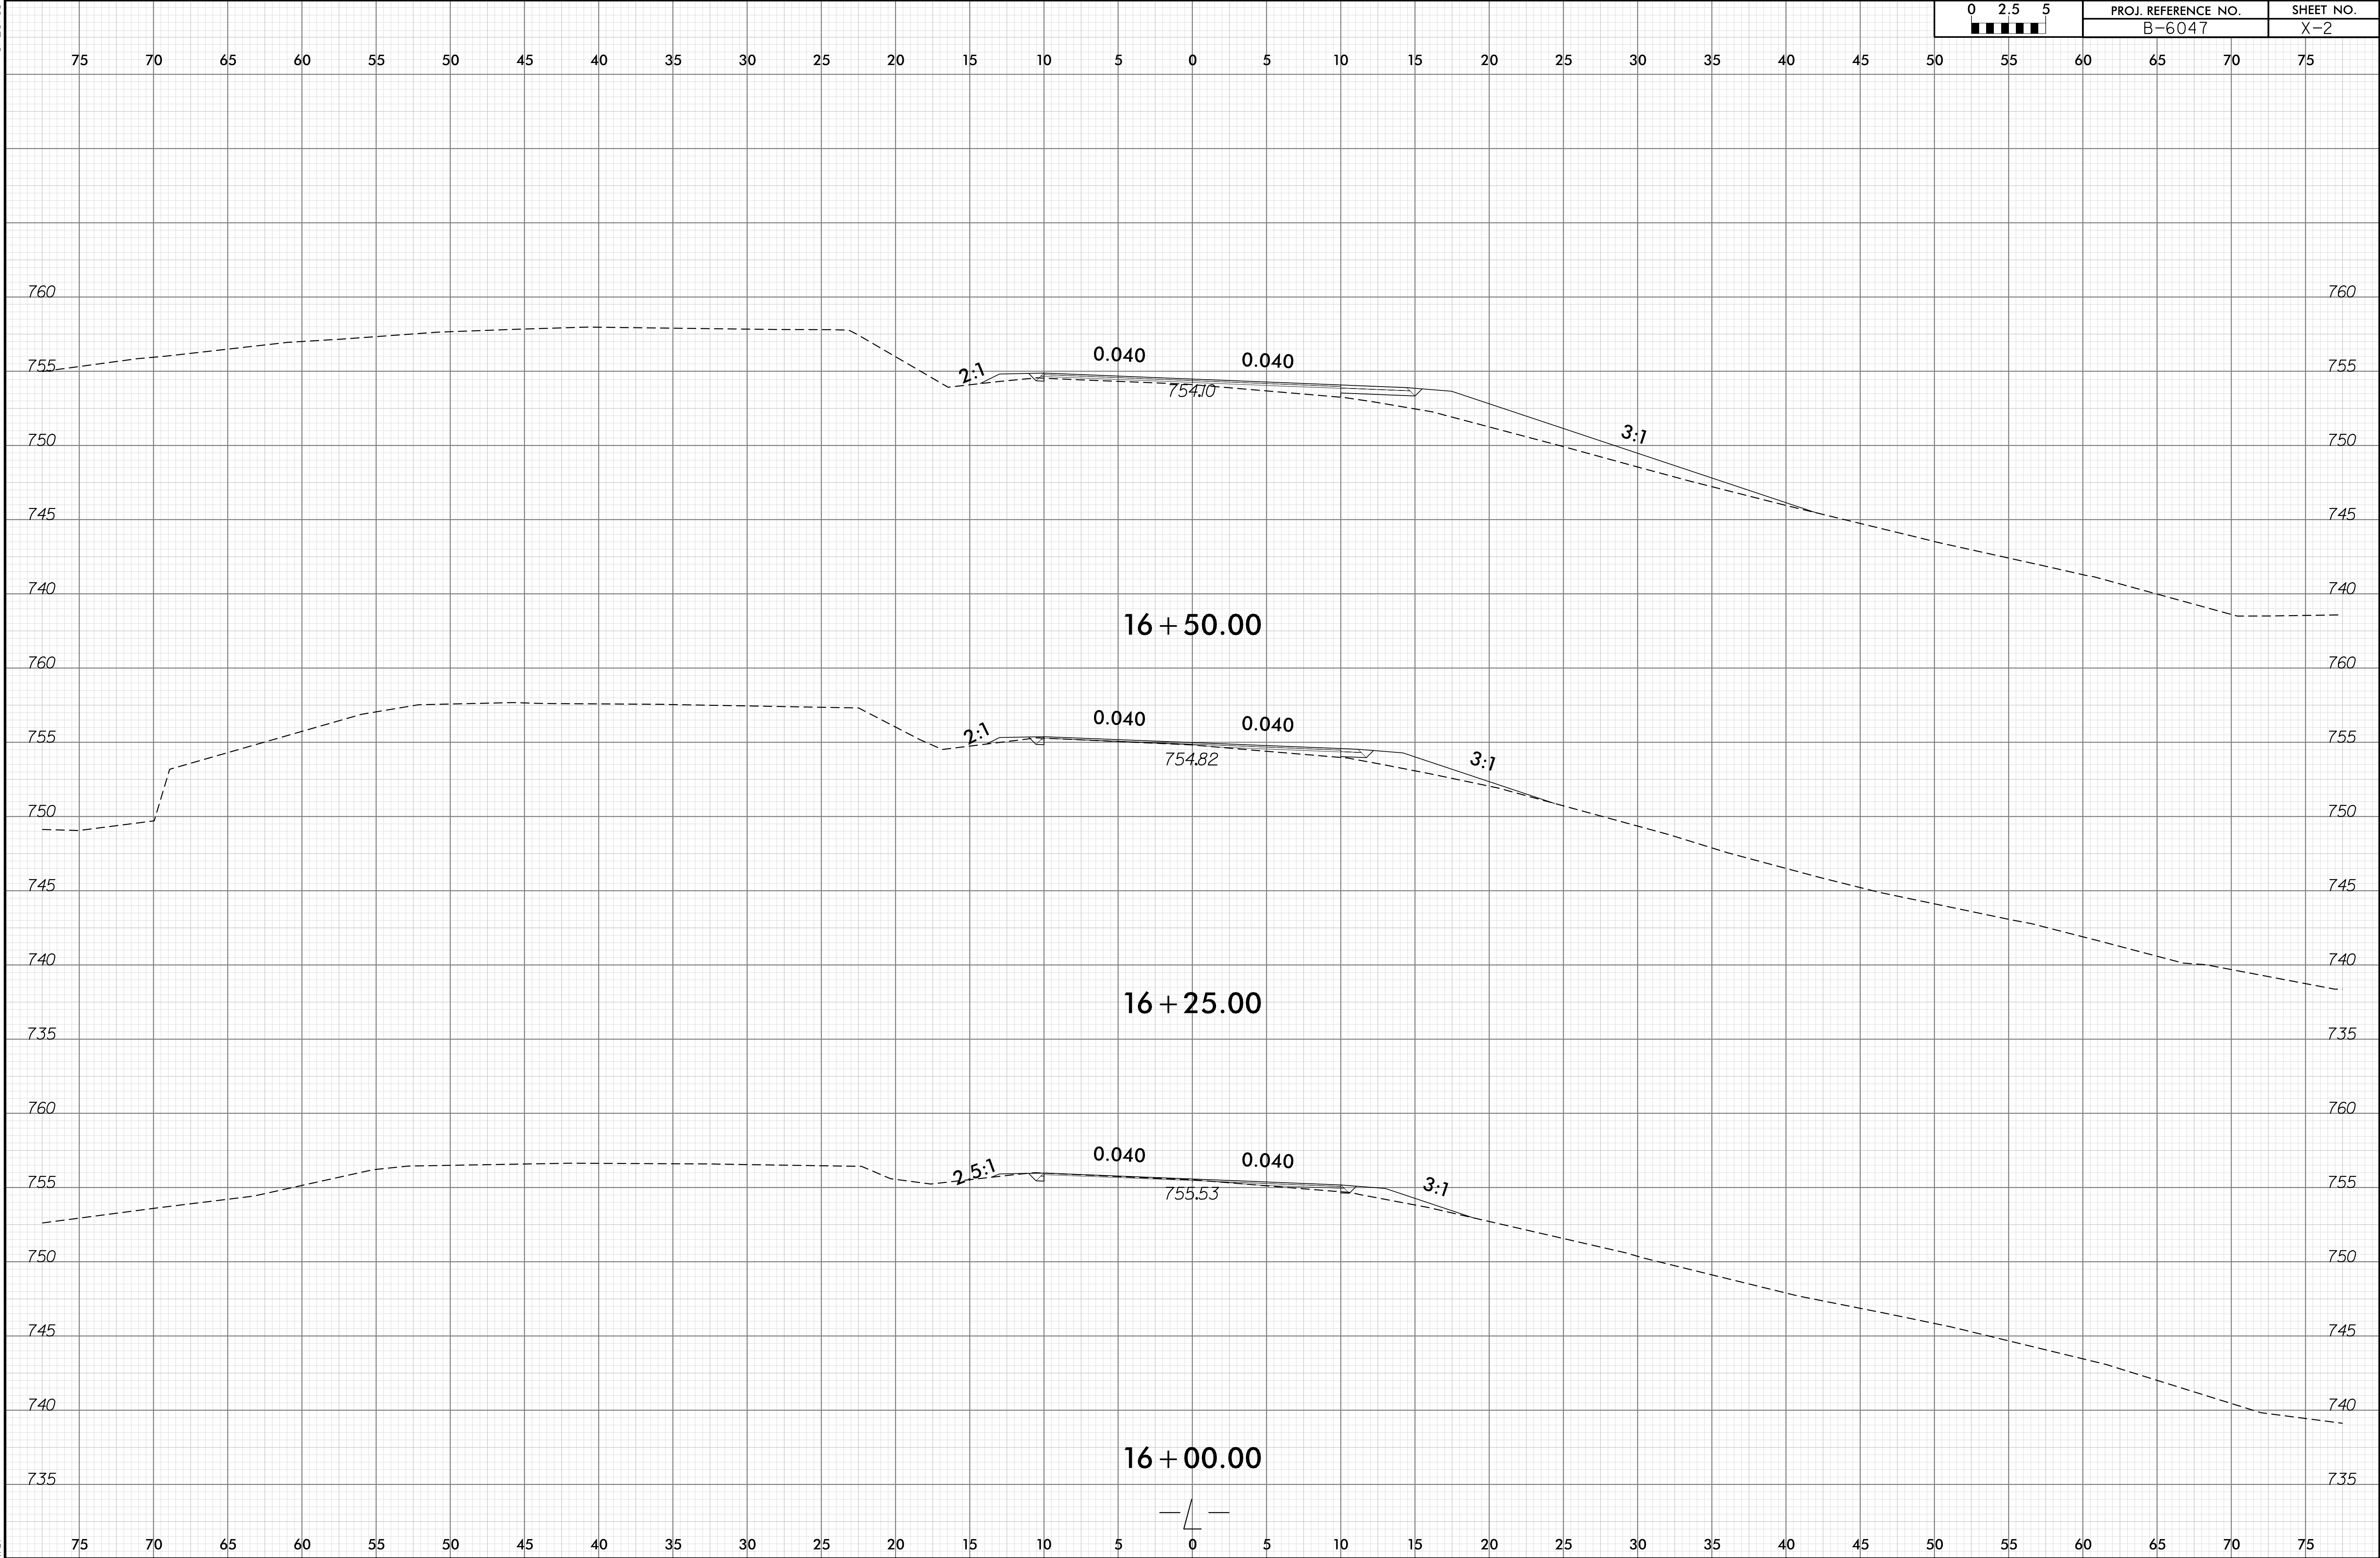

I8-NOV-2025 07:47  
\\Roadway\CorridorModeling\B-6047\_rdy\_XPL\_XSC.dgn



6/23/16





PROJ. REFERENCE NO.  
B-6047

SHEET NO.  
X-3


75 70 65 60 55 50 45 40 35 30 25 20 15 10 5 0 5 10 15 20 25 30 35 40 45 50 55 60 65 70 75

BEGIN BRIDGE -L- STA. 17 + 33.73

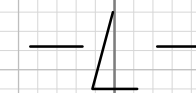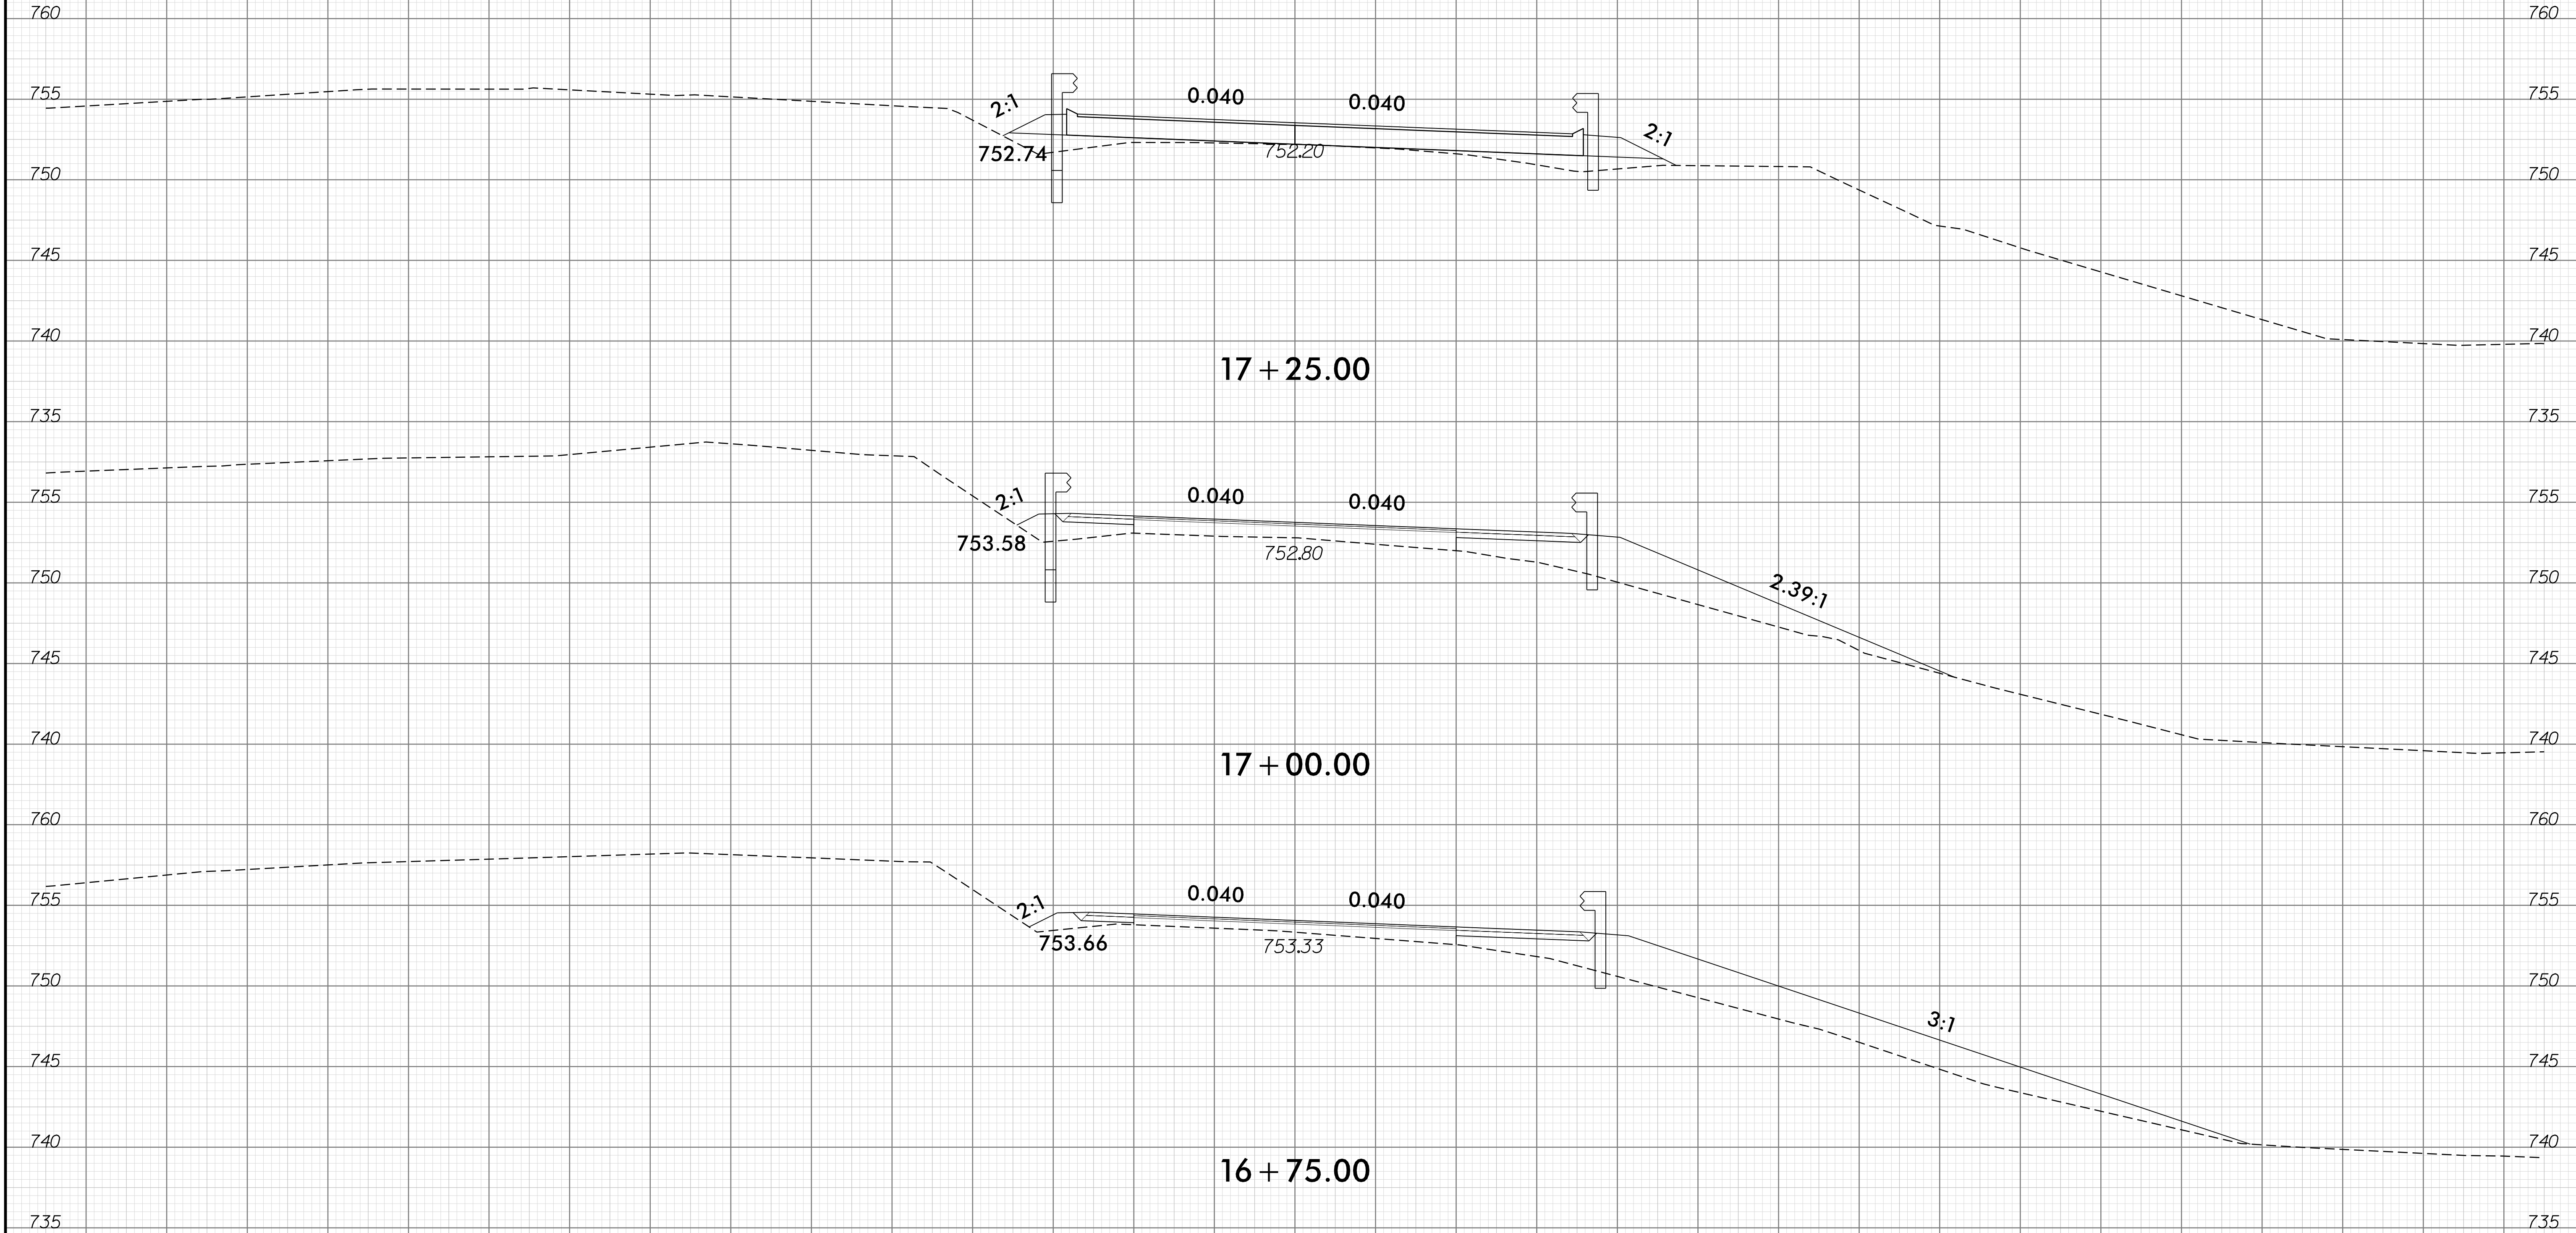


I:\NOV-2025\_07147  
Roadway\CorridorModeling\B-6047\_rdy\_XPL\_XSC.dgn



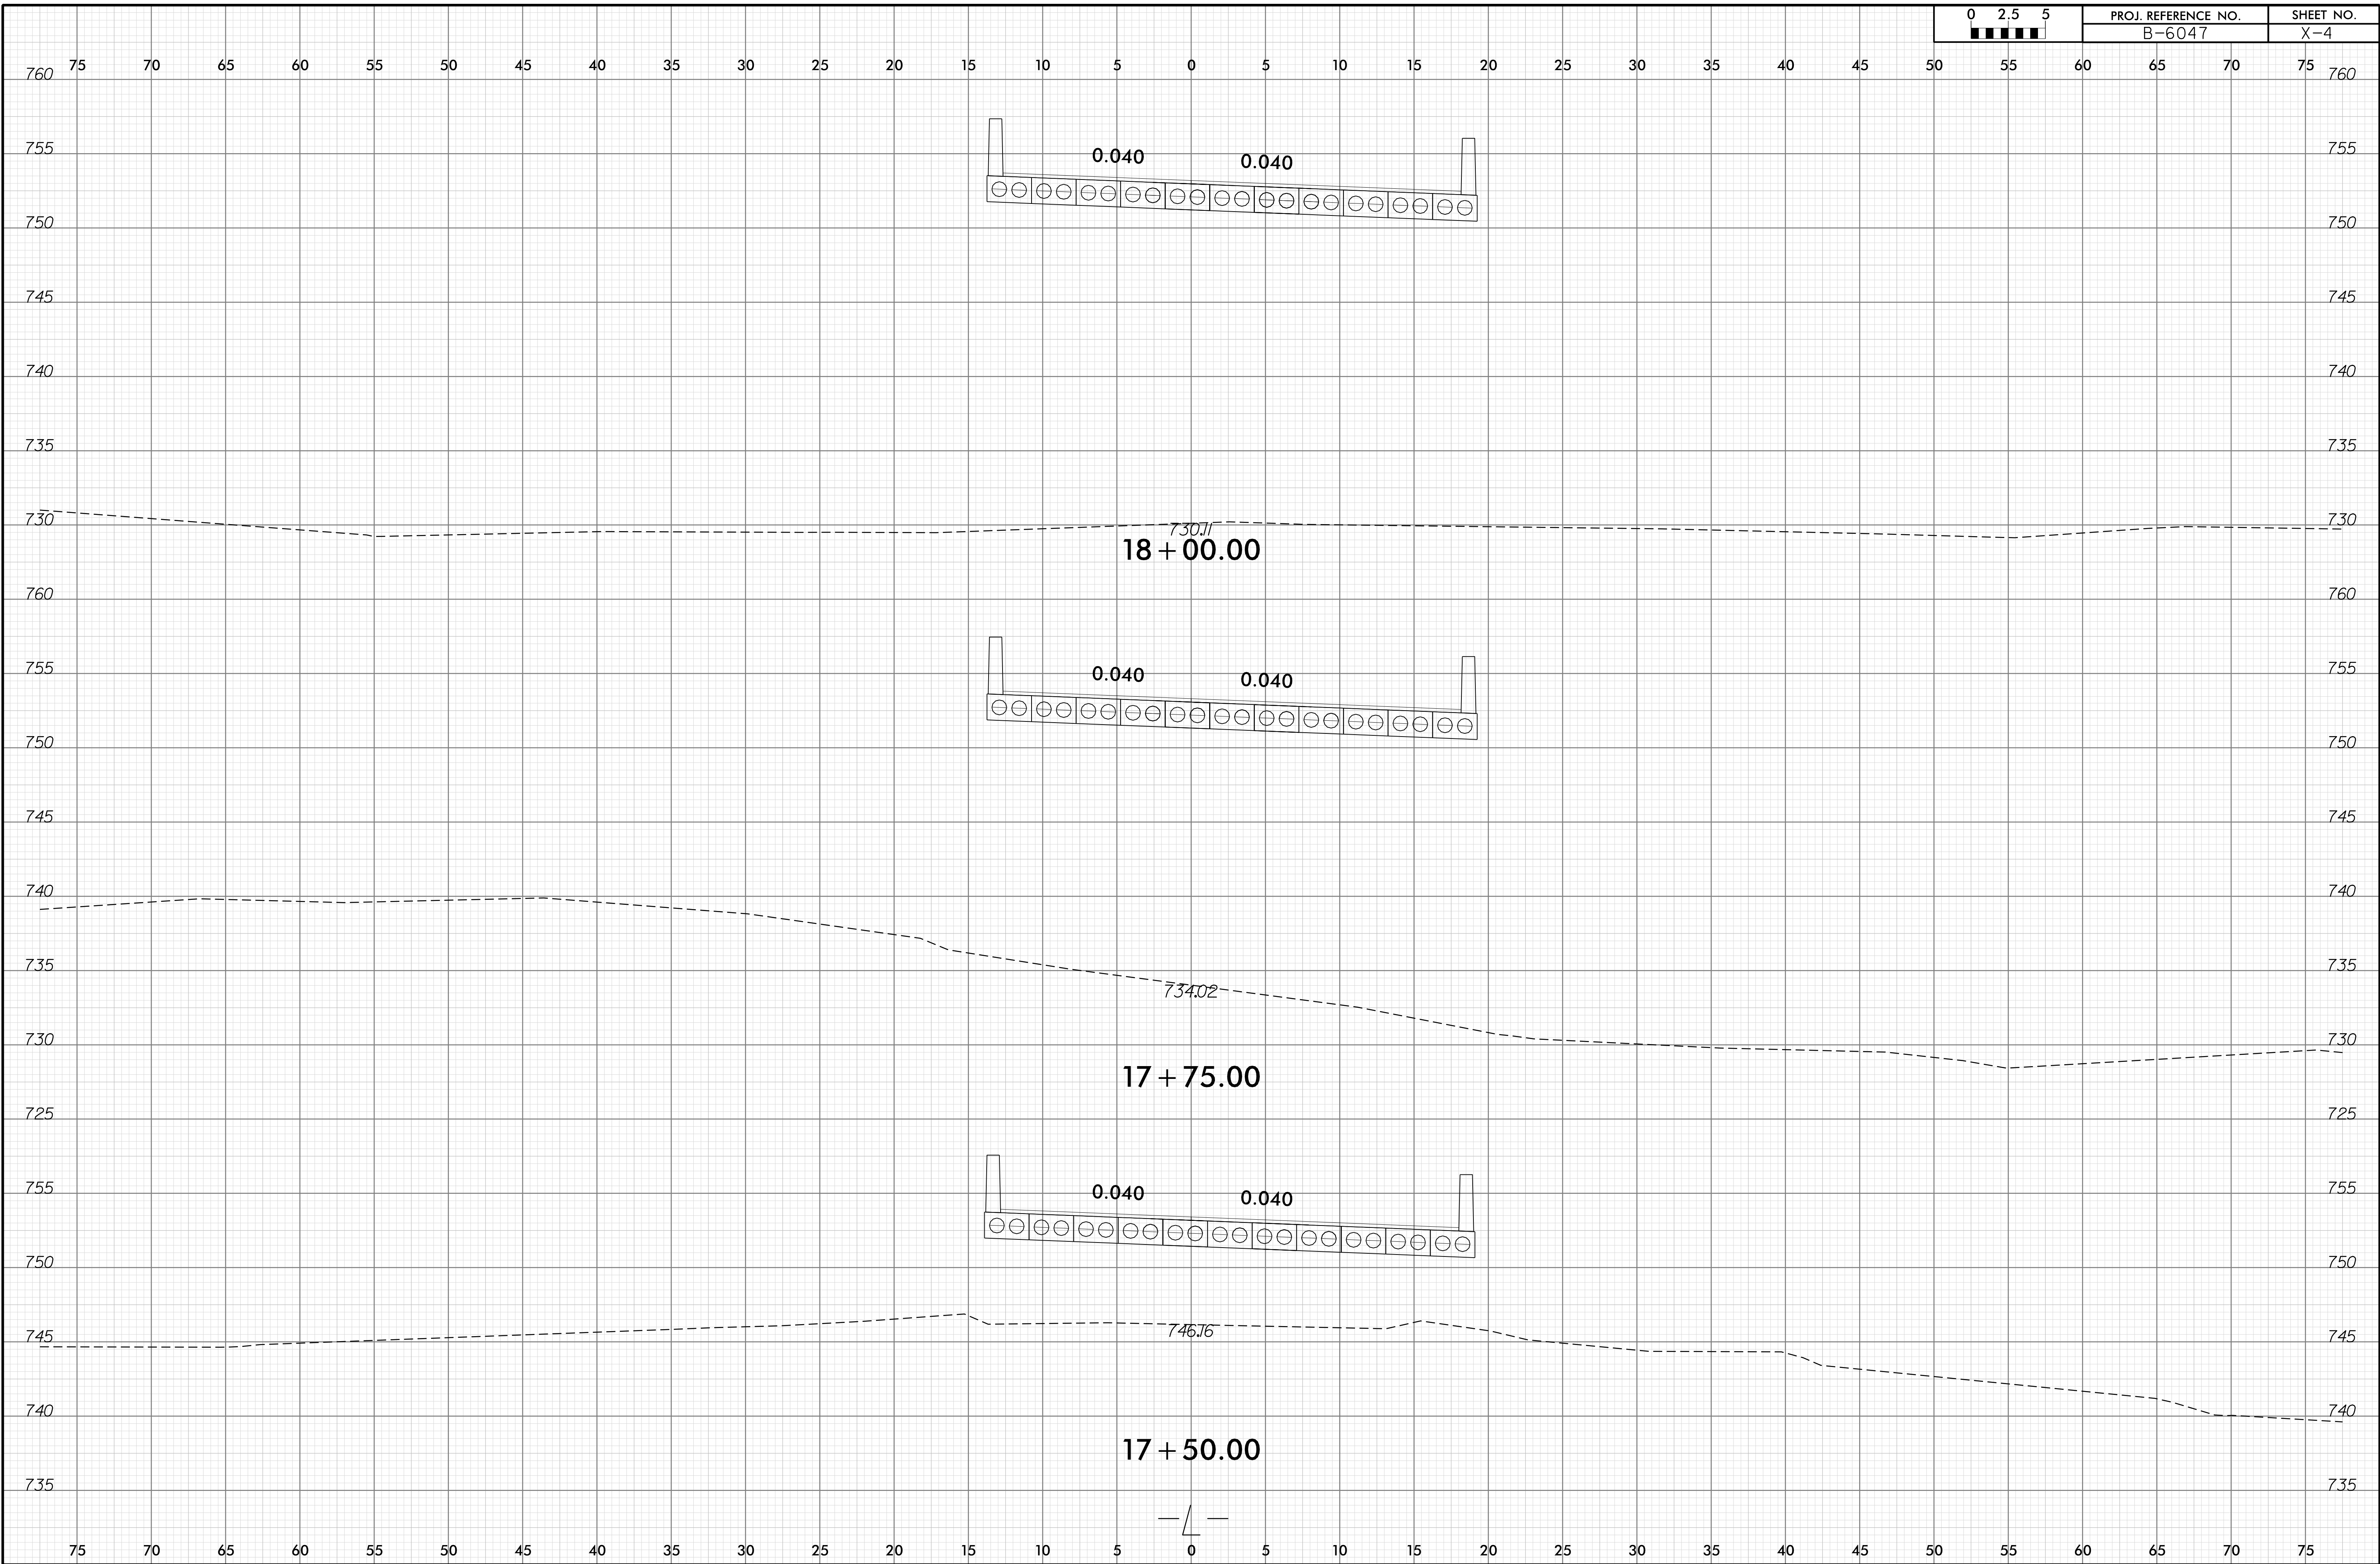




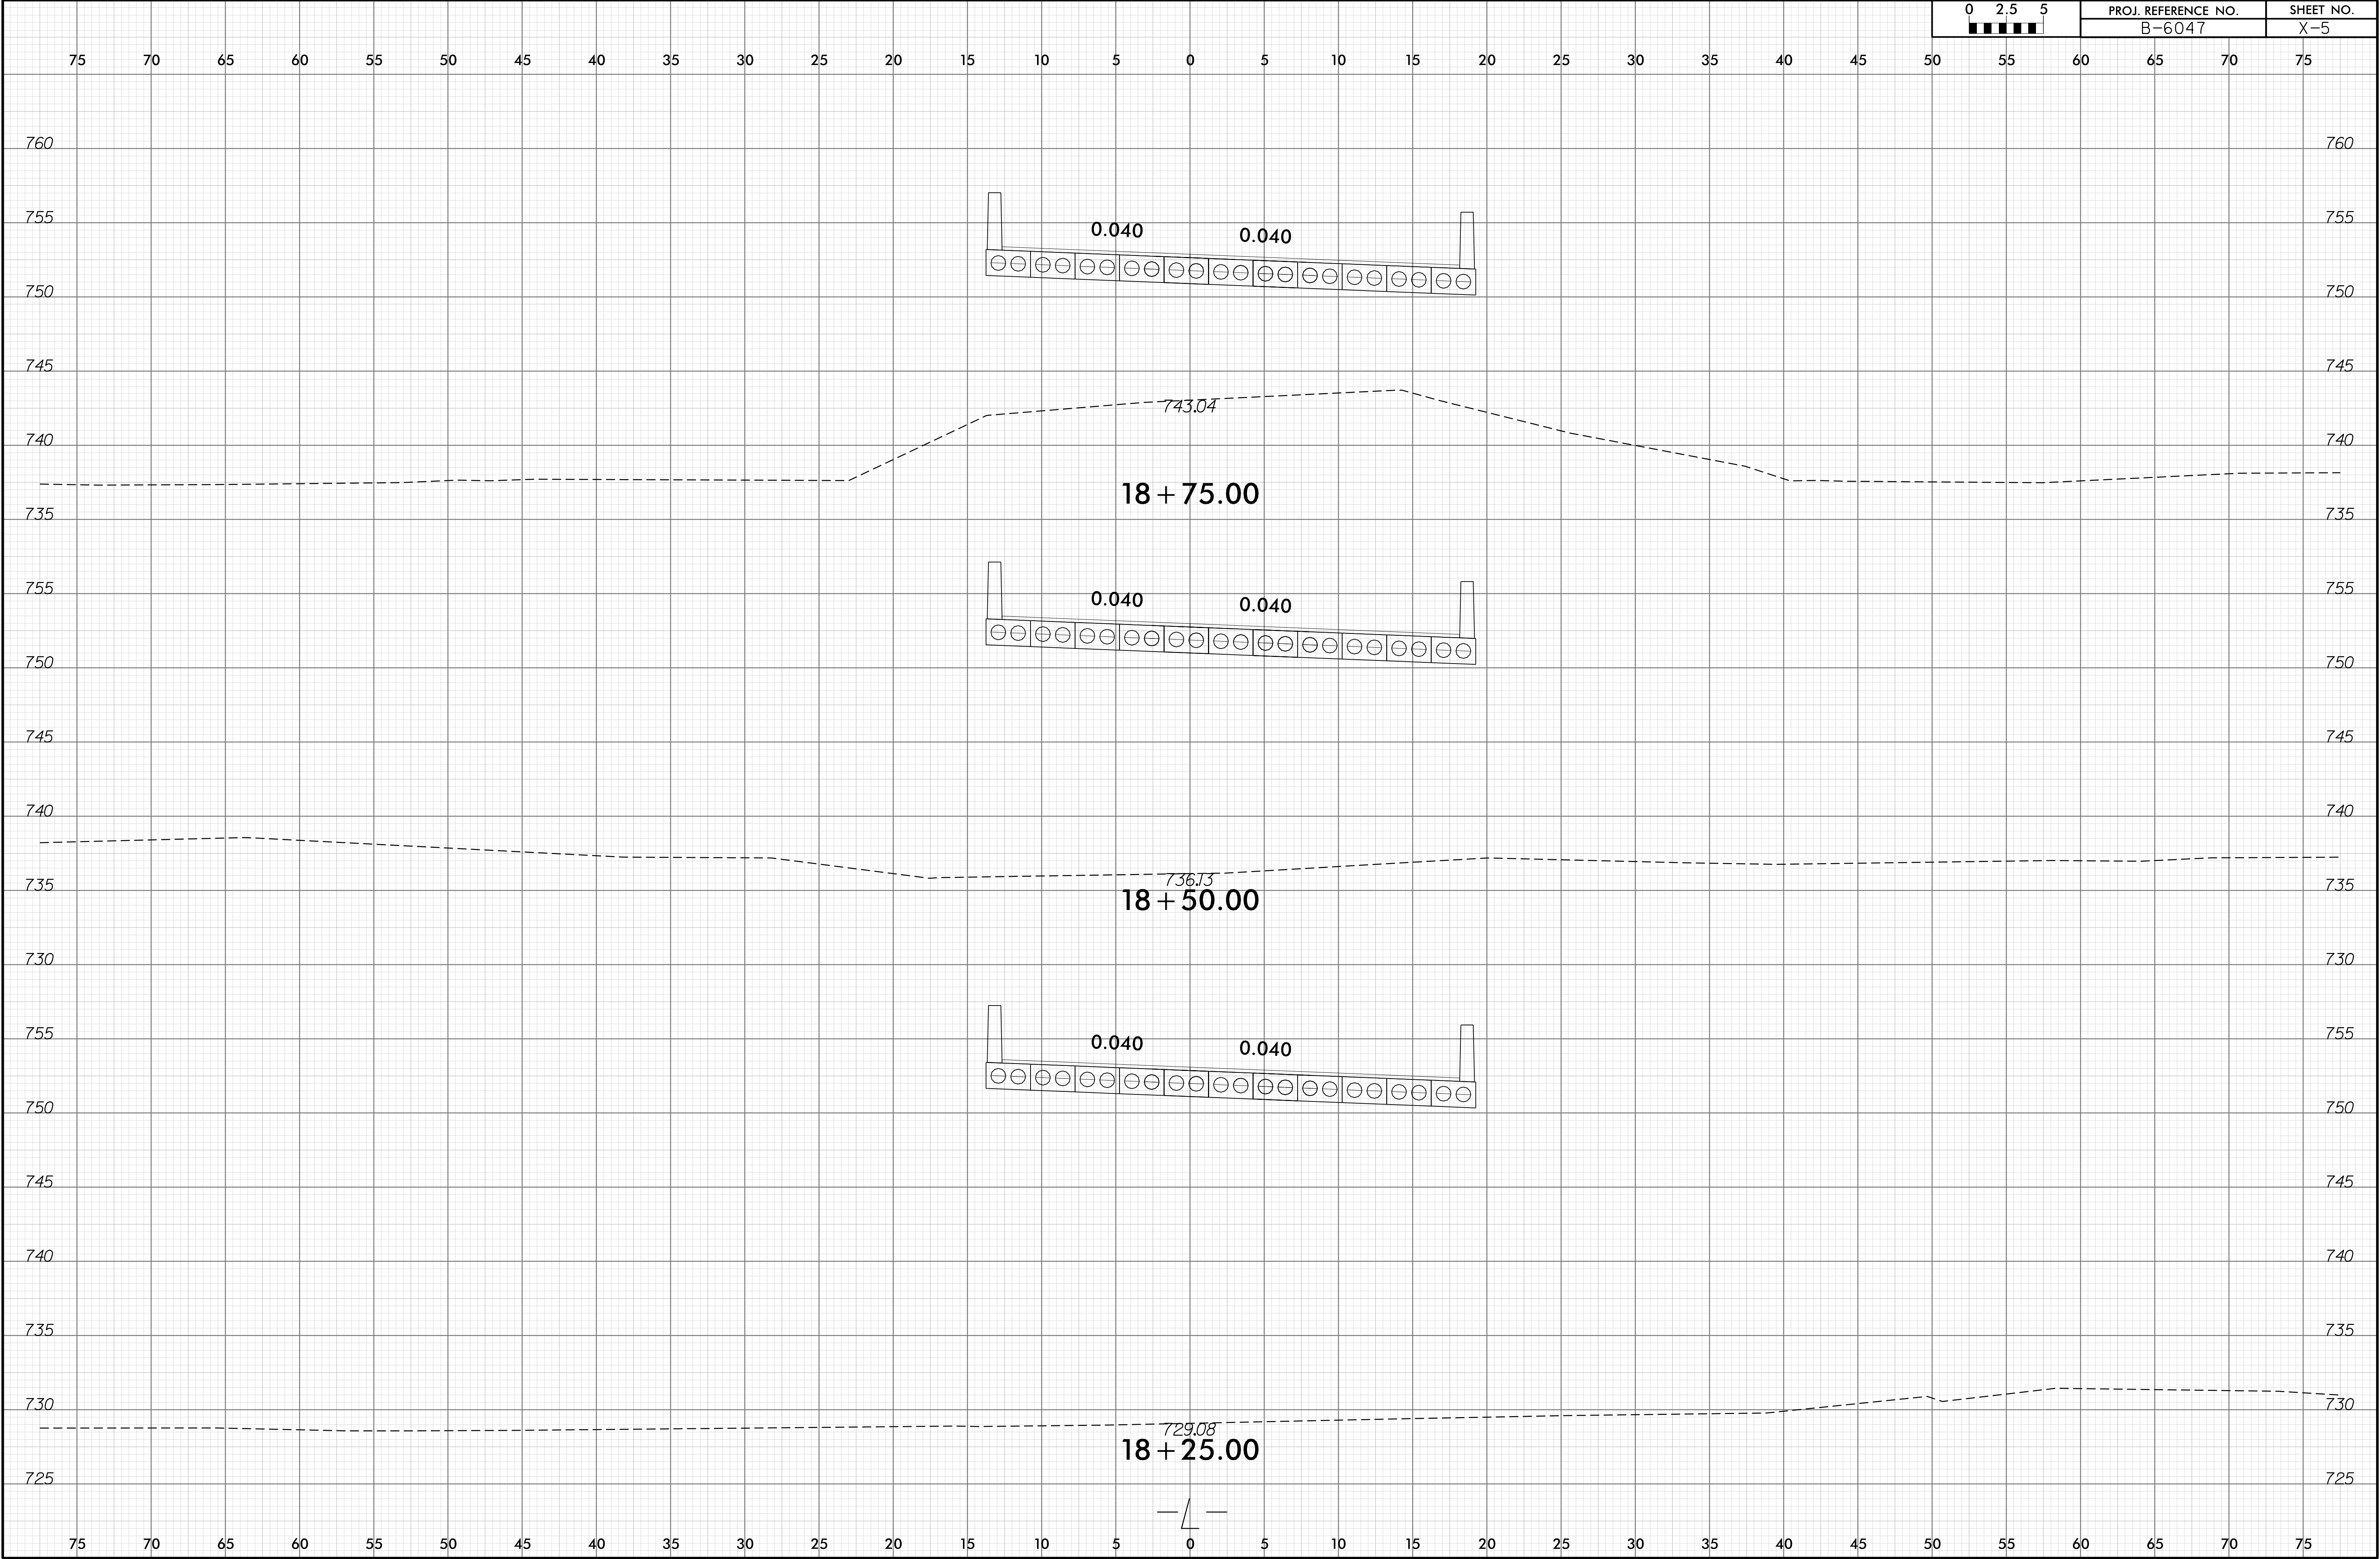




6/23/16

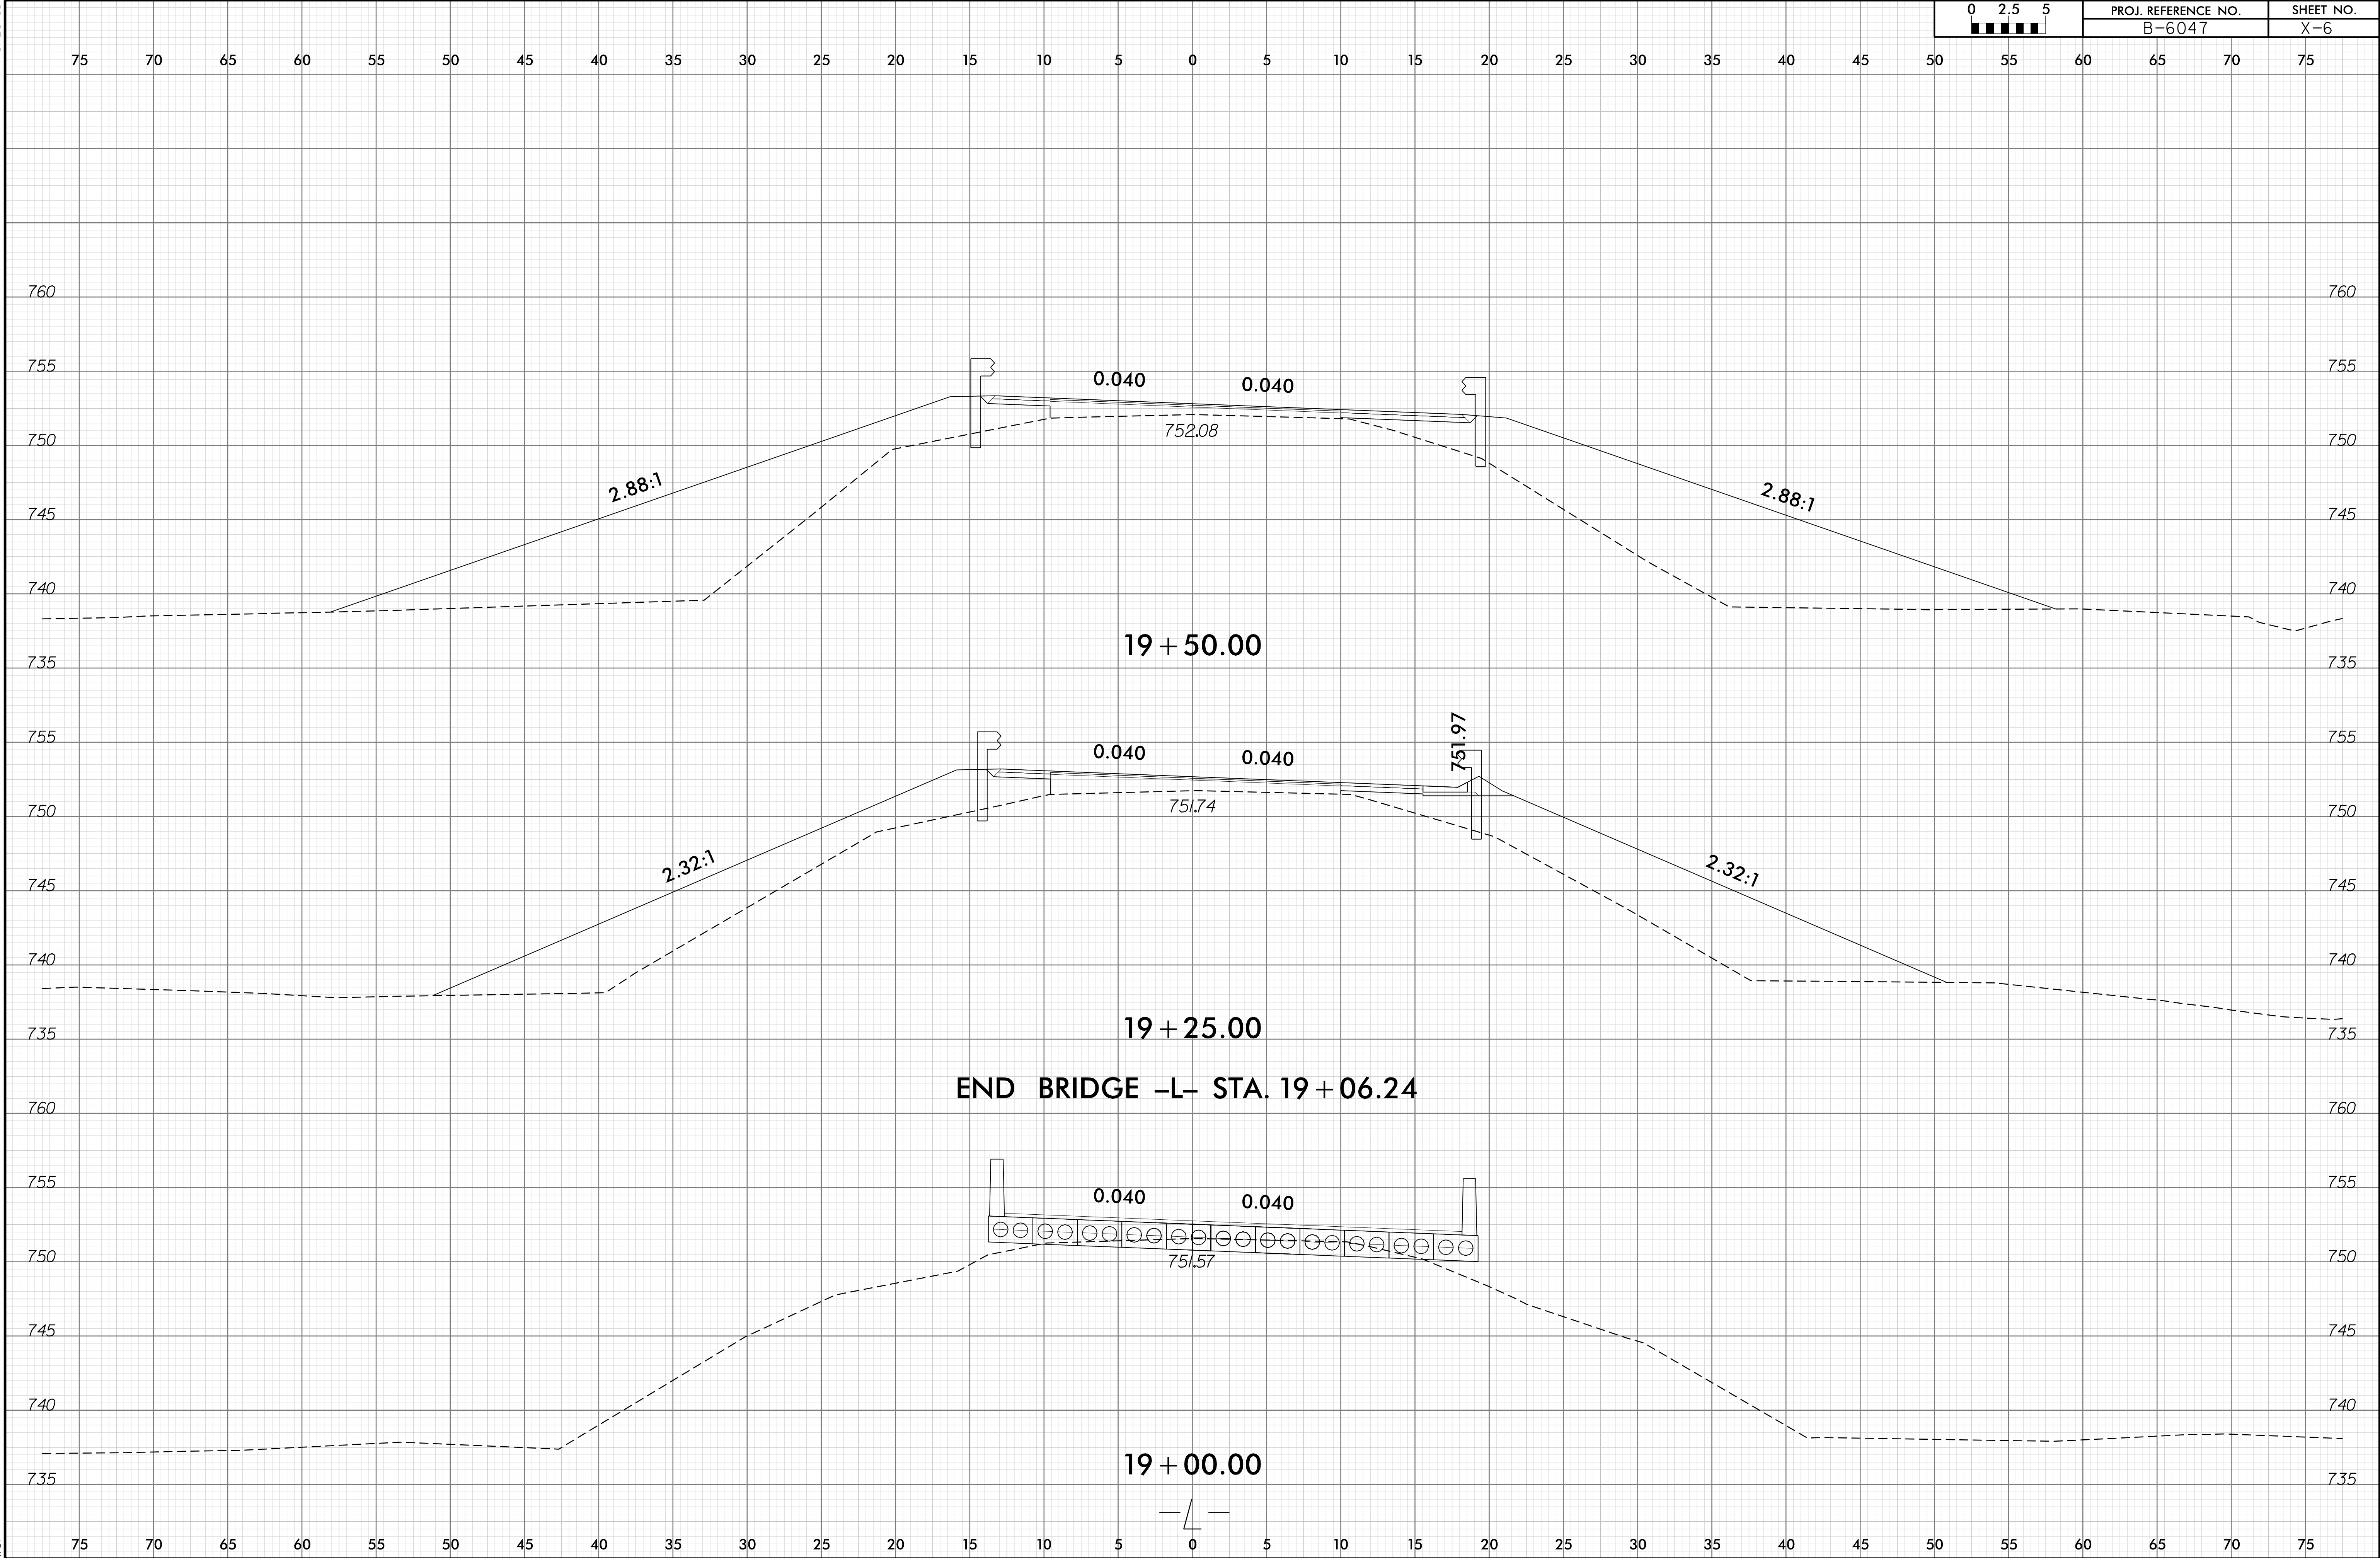




6/23/16

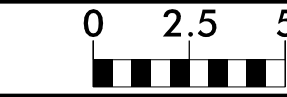

PROJ. REFERENCE NO.  
B-6047

SHEET NO.  
X-7

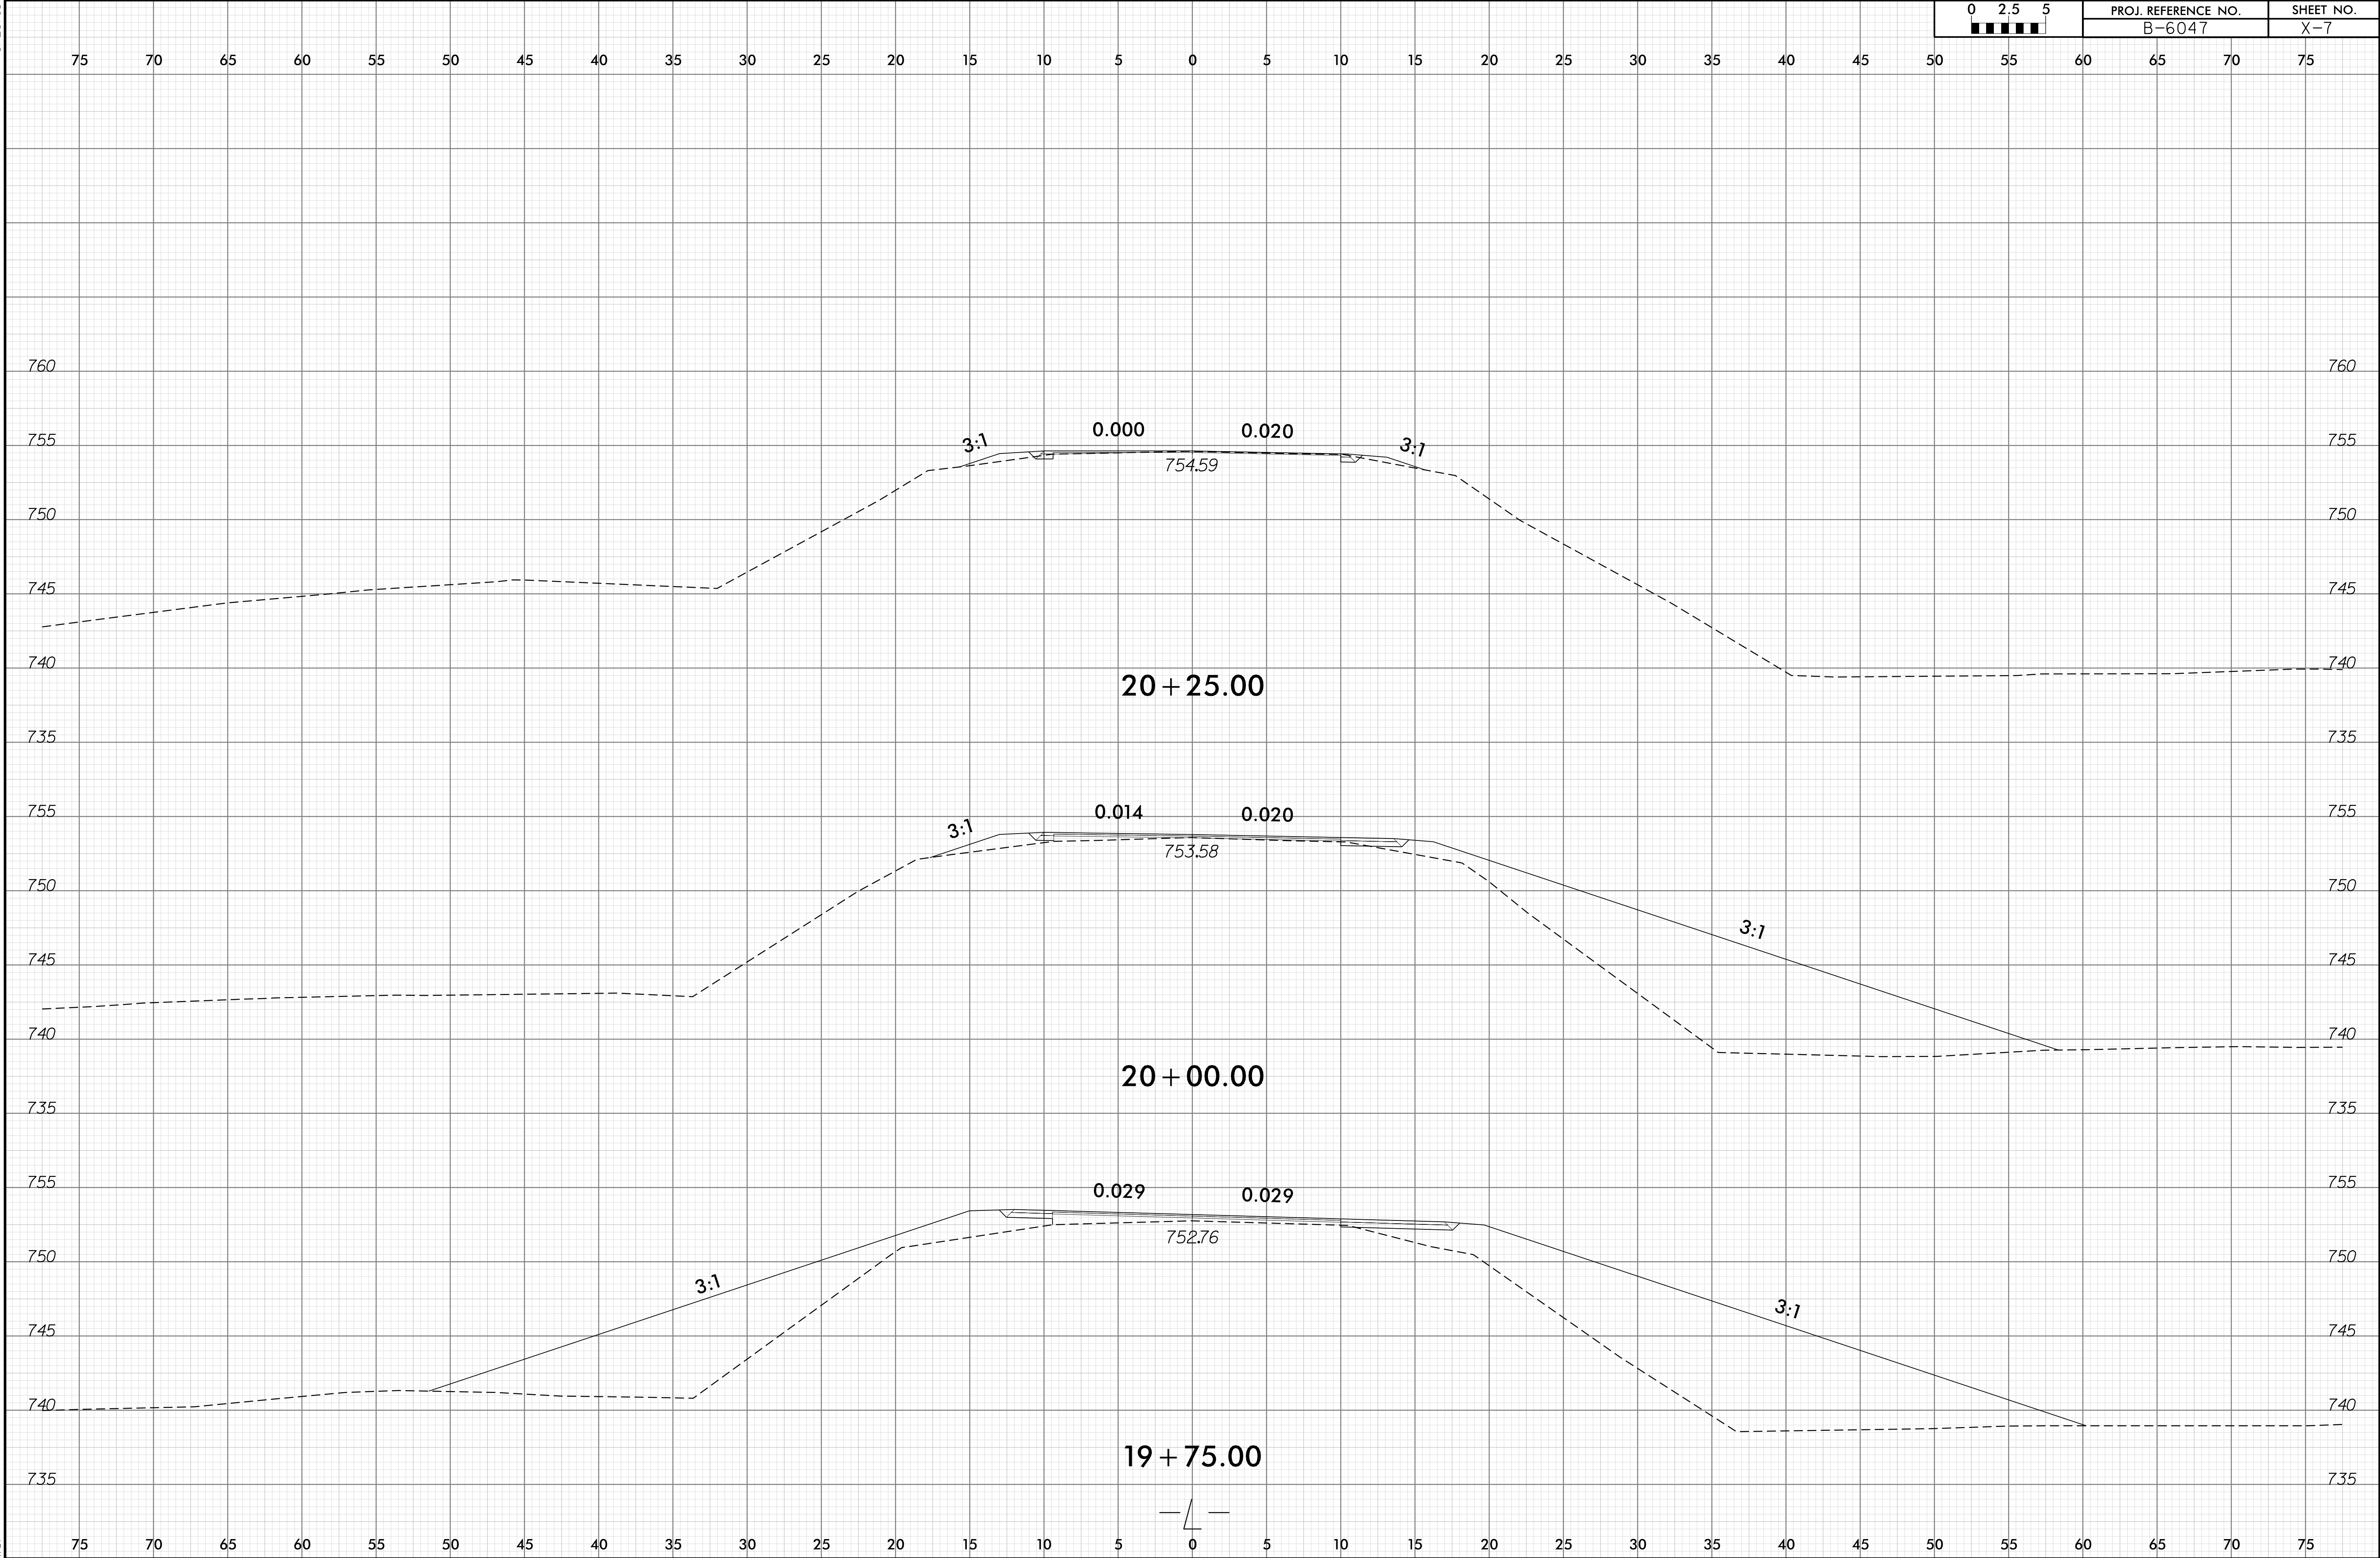



6/23/16

75 70 65 60 55 50 45 40 35 30 25 20 15 10 5 0 5 10 15 20 25 30 35 40 45 50 55 60 65 70 75

760  
755  
750  
745  
740  
735

760  
755  
750  
745  
740  
735

END CONSTRUCTION -L- STA. 20+55.00

3:1

0.014

0.016

3:1

755.67

20+50.00

