
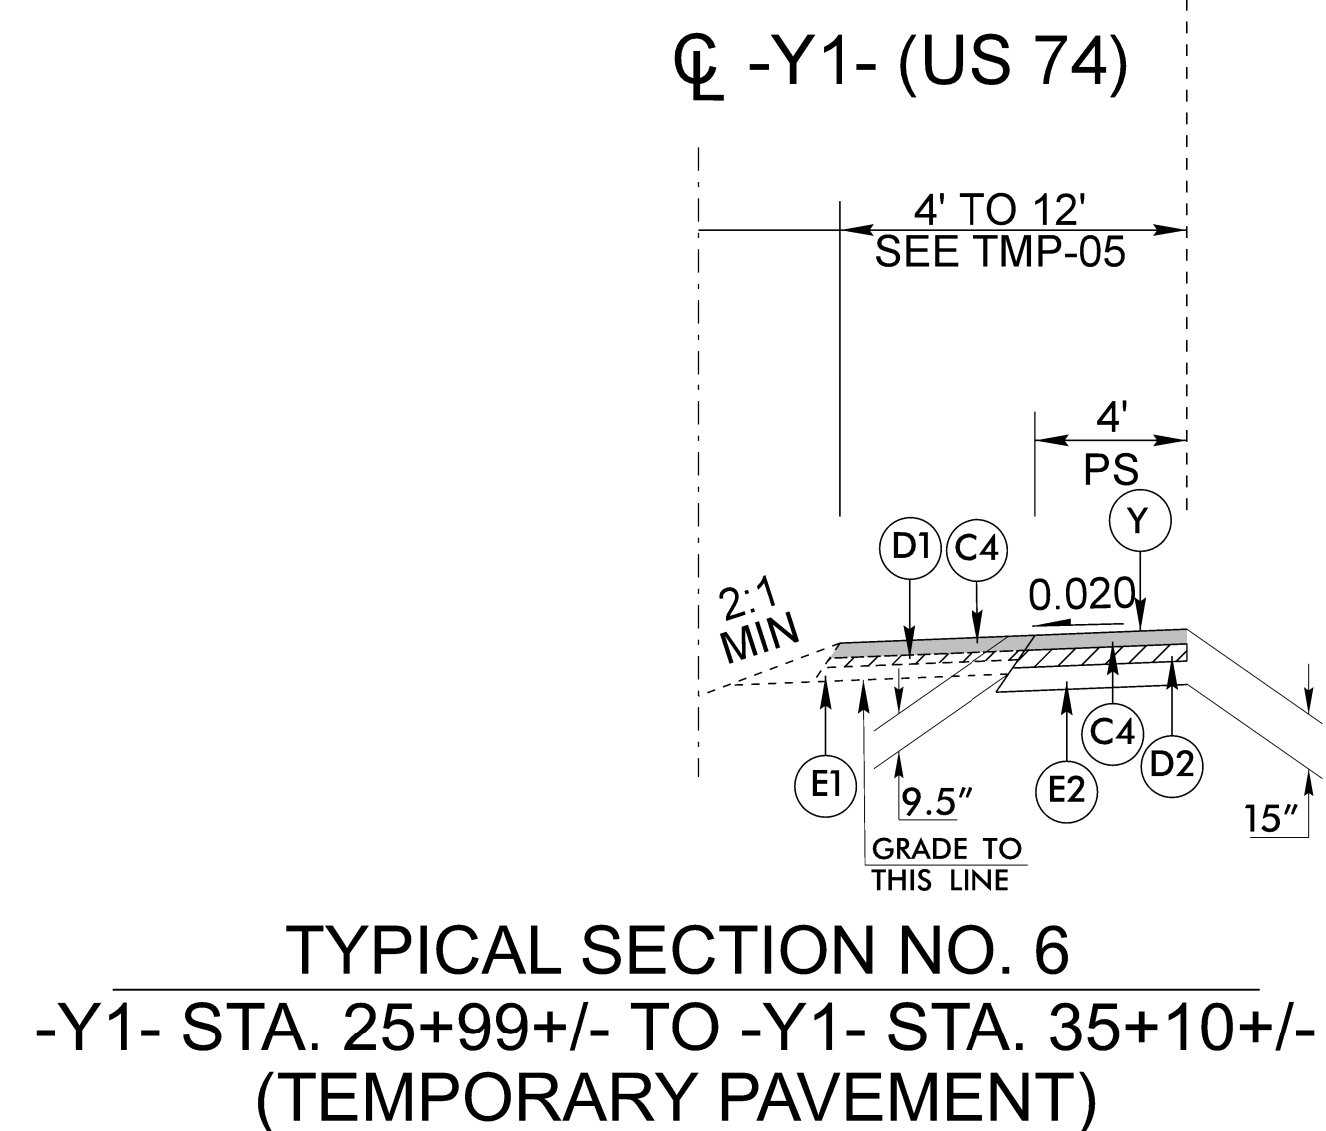
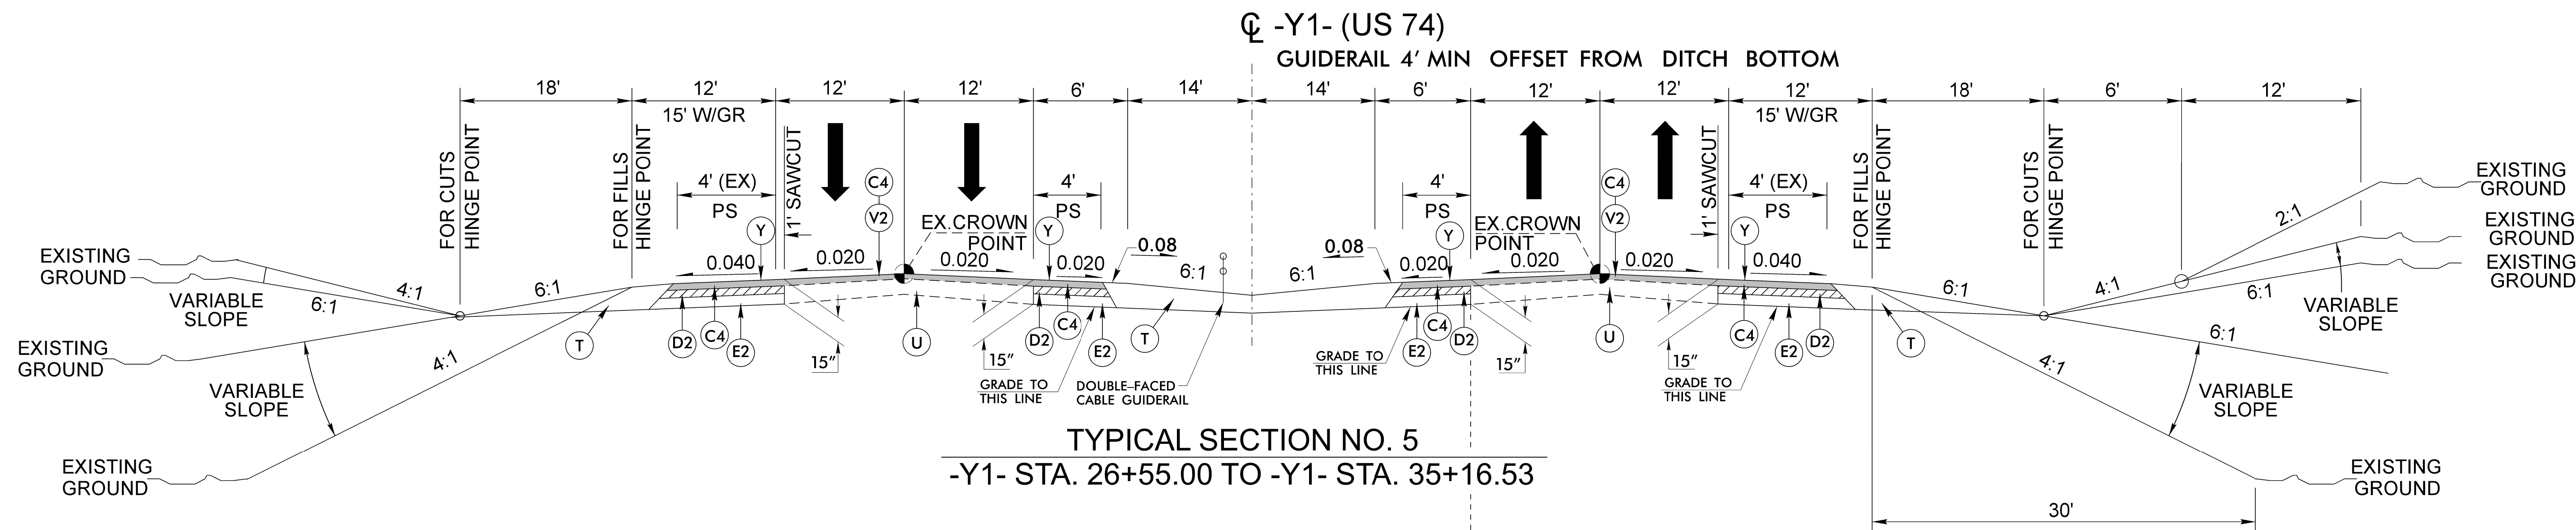


FINAL PAVEMENT SCHEDULE	
C1	3" TYPE S9.5B
C3	1.5" TYPE S9.5C
C4	3" TYPE S9.5C
D1	2.5" TYPE I19.0C
D2	4" TYPE I19.0C
E1	4" TYPE B25.0C
E2	8" TYPE B25.0C
T	EARTH MATERIAL
U	EXISTING PAVEMENT
V1	1 1/2" MILLING (RAMPS)
V2	3" MILLING (-Y1-)
Y	RUMBLE STRIPS

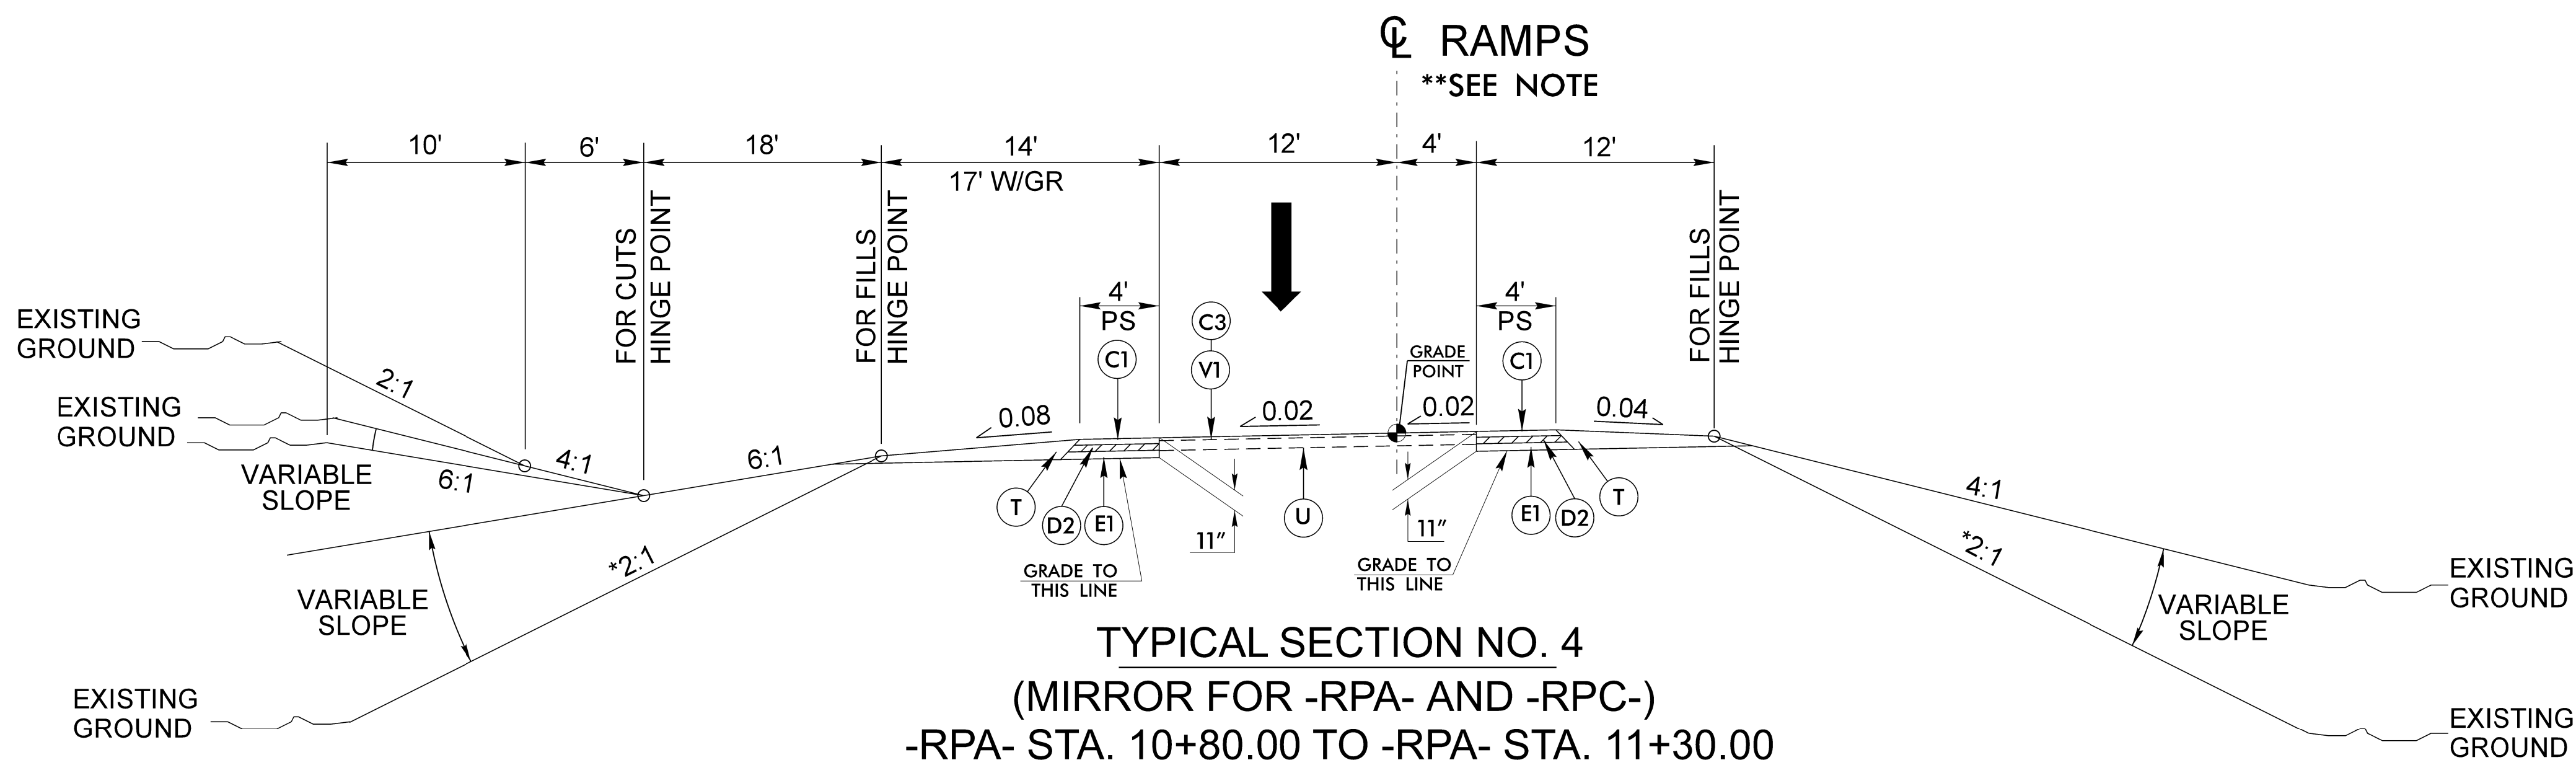

2A-2

6/8/2026
NORTH CAROLINA
PROFESSIONAL
SEAL
33290
ENGINEER
RONYSEAN A. THIGPEN
Document No. _____
Ronysean A. Thigpen

DOCUMENT NOT CONSIDERED FINAL
UNLESS ALL SIGNATURES COMPLETED



ROADWAY DESIGN UNIT

PREPARED BY

434 FAYETTEVILLE ST. #1500
RALEIGH, N.C. 27601
NC ENG F-1253