


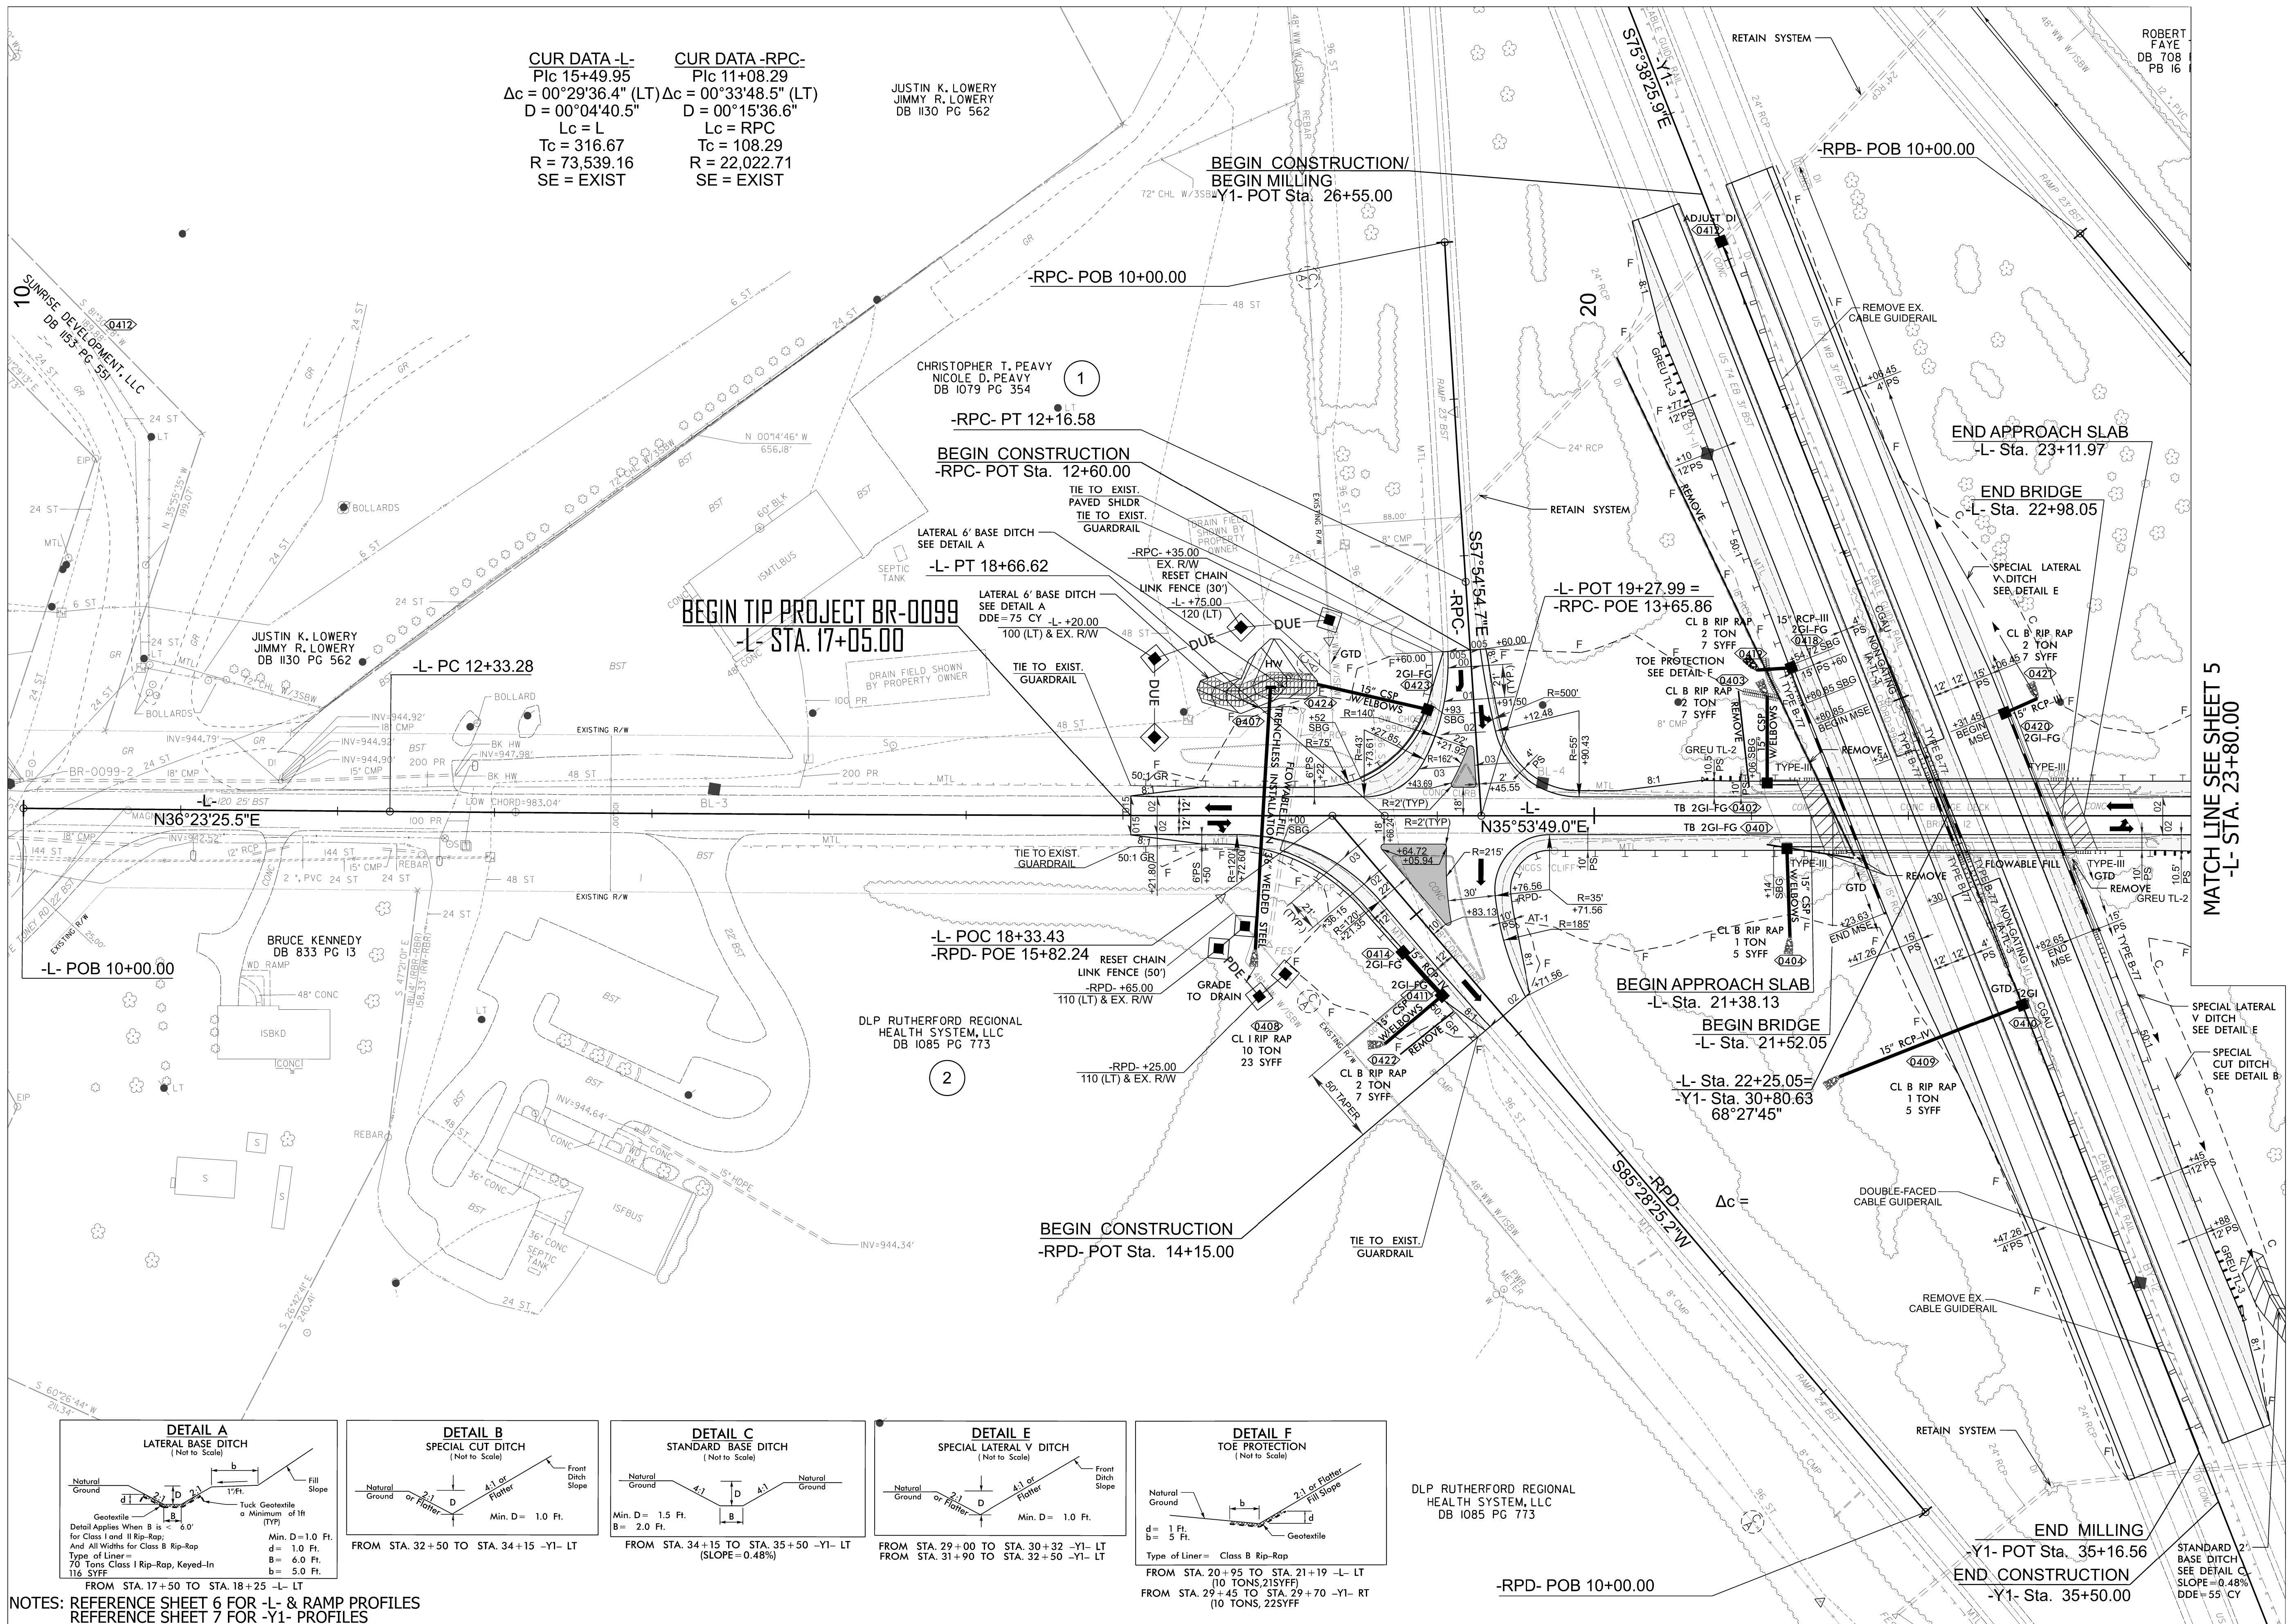

NOTES: REFERENCE SHEET 6 FOR -L- & RAMP PROFILES
REFERENCE SHEET 7 FOR -Y1- PROFILES

Professional Engineer Seal for North Carolina, Ronyell A. Thigpen, License No. 33290, expires 6/9/2026.

DocuSign Envelope ID: [Redacted]

Vidya Mohandas

DOCUMENT NOT CONSIDERED FINAL
UNLESS ALL SIGNATURES COMPLETE

STATE OF NORTH CAROLINA

ROADWAY DESIGN UNIT

PREPARED BY

wsp

34 FAYETTEVILLE ST. #15
RALEIGH, N.C. 27601
NC ENG F-1253

