


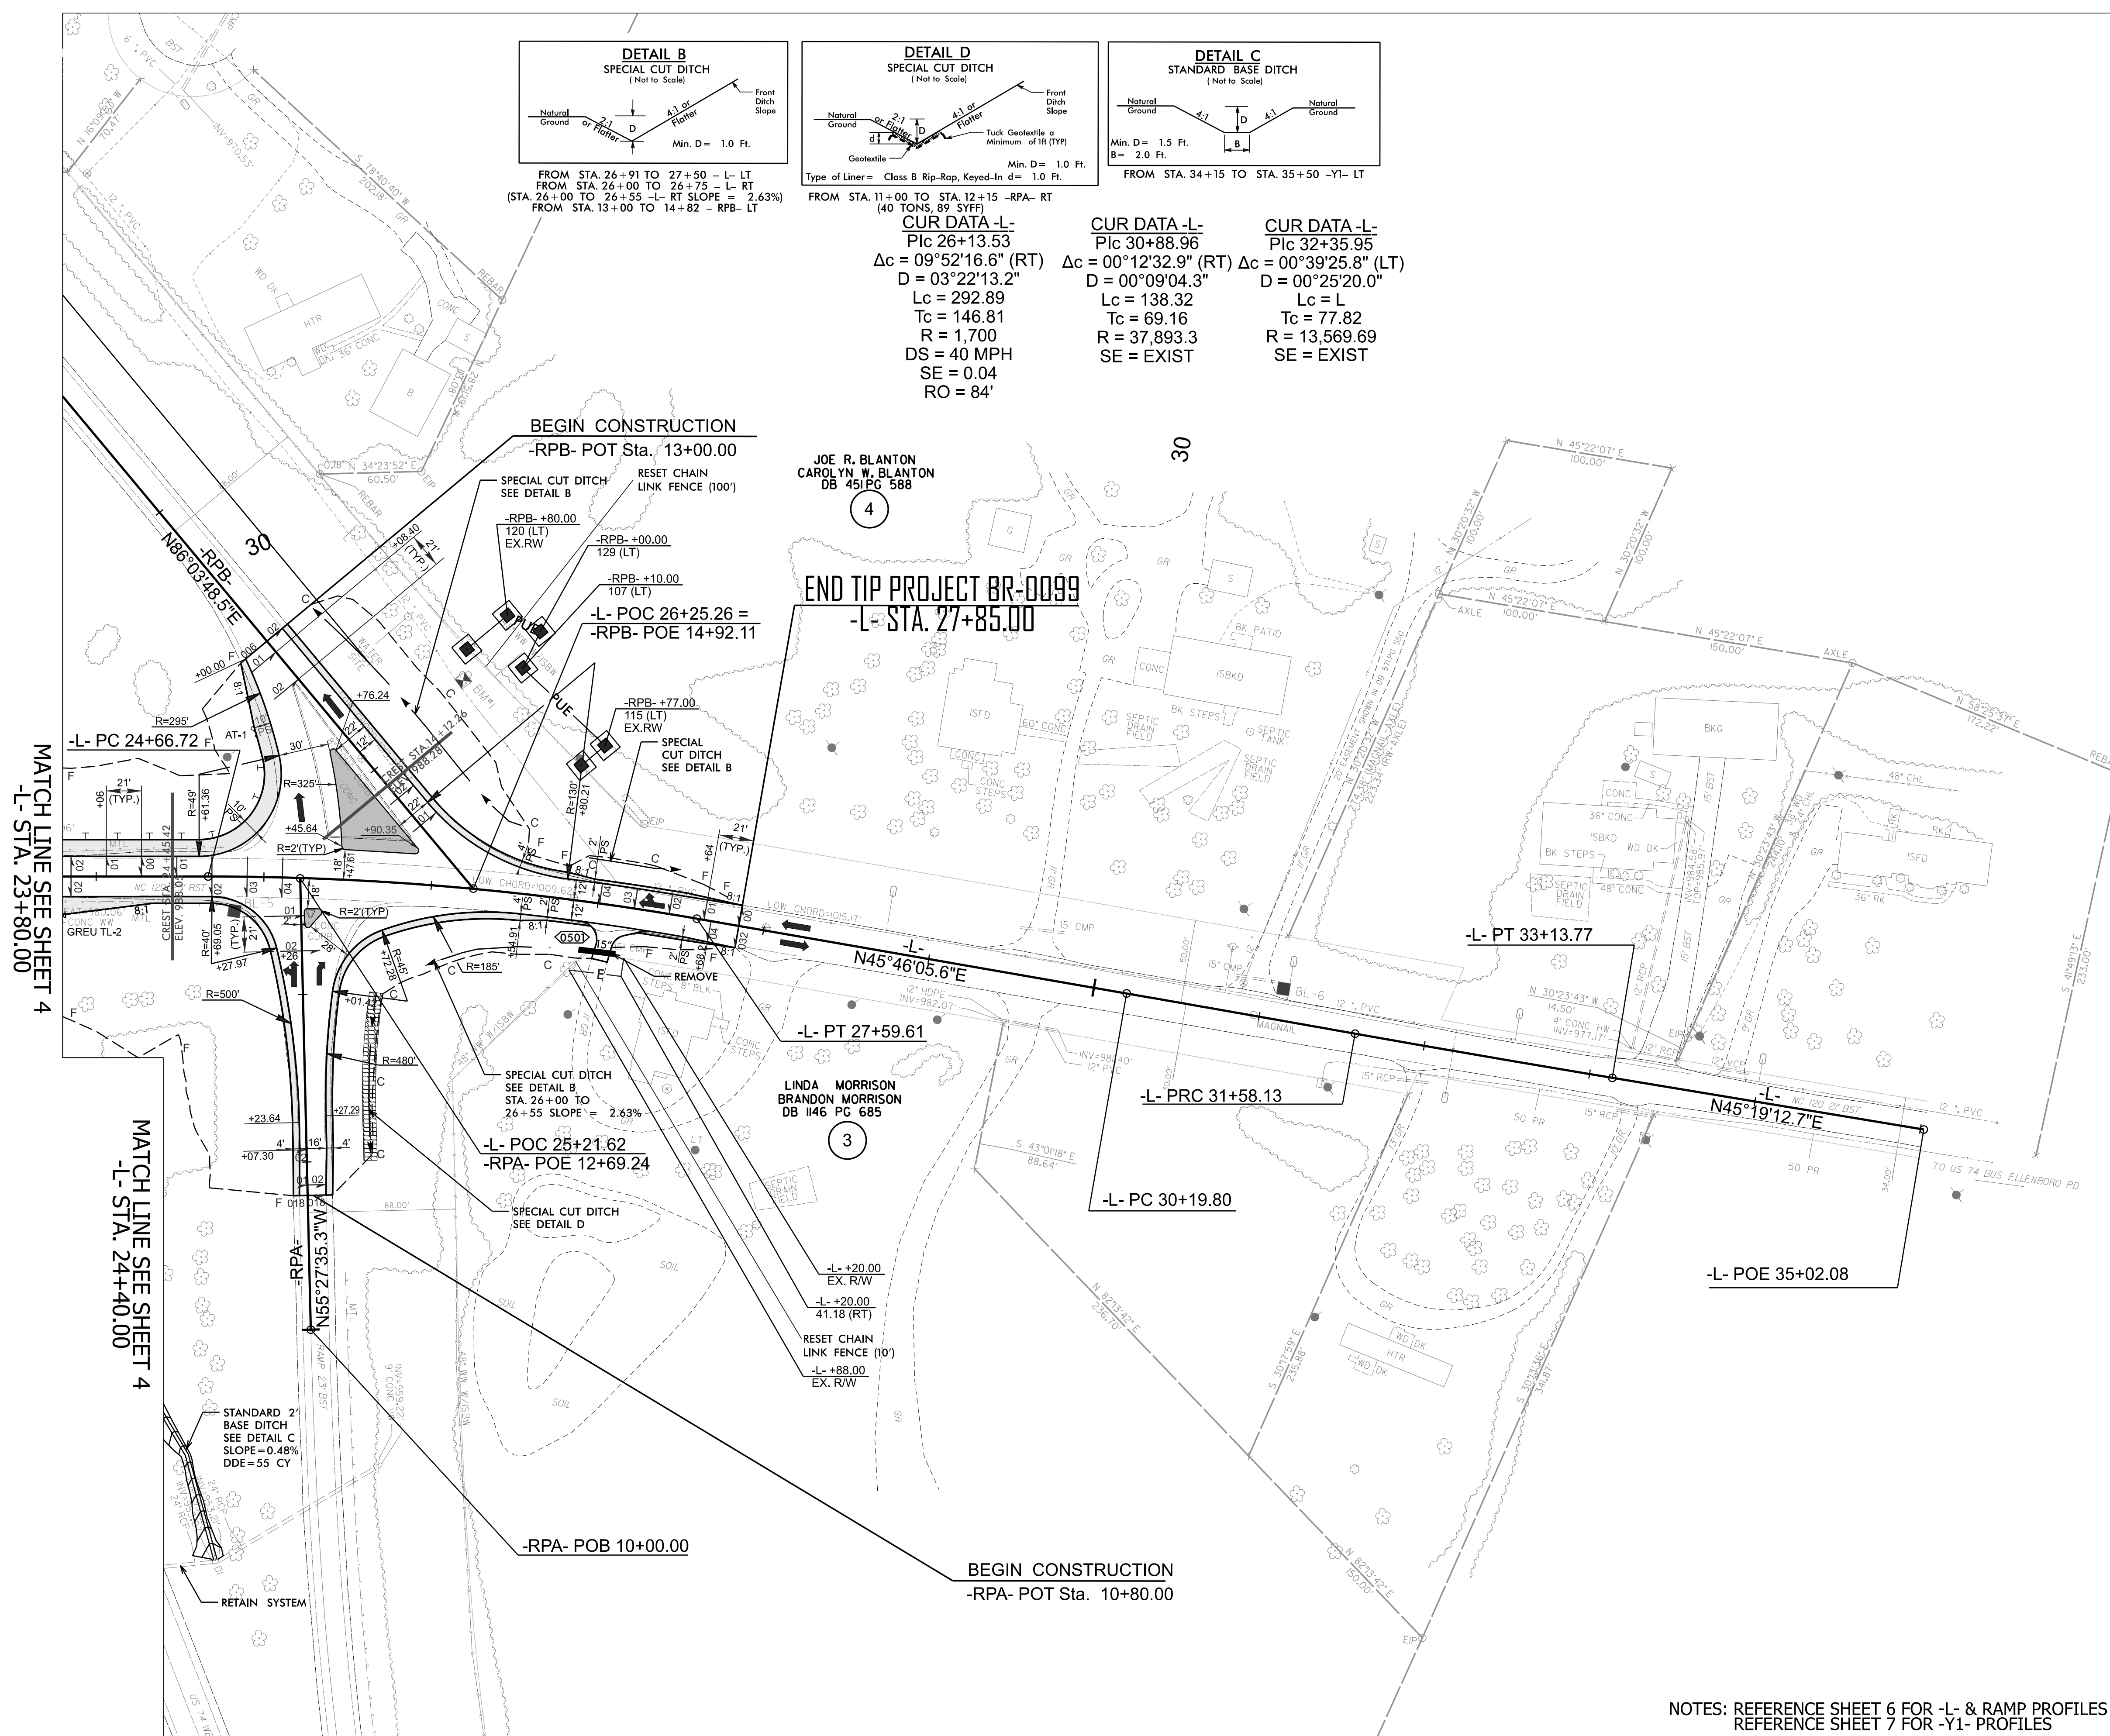

NOTES: REFERENCE SHEET 6 FOR -L- & RAMP PROFILES
REFERENCE SHEET 7 FOR -Y1- PROFILES