
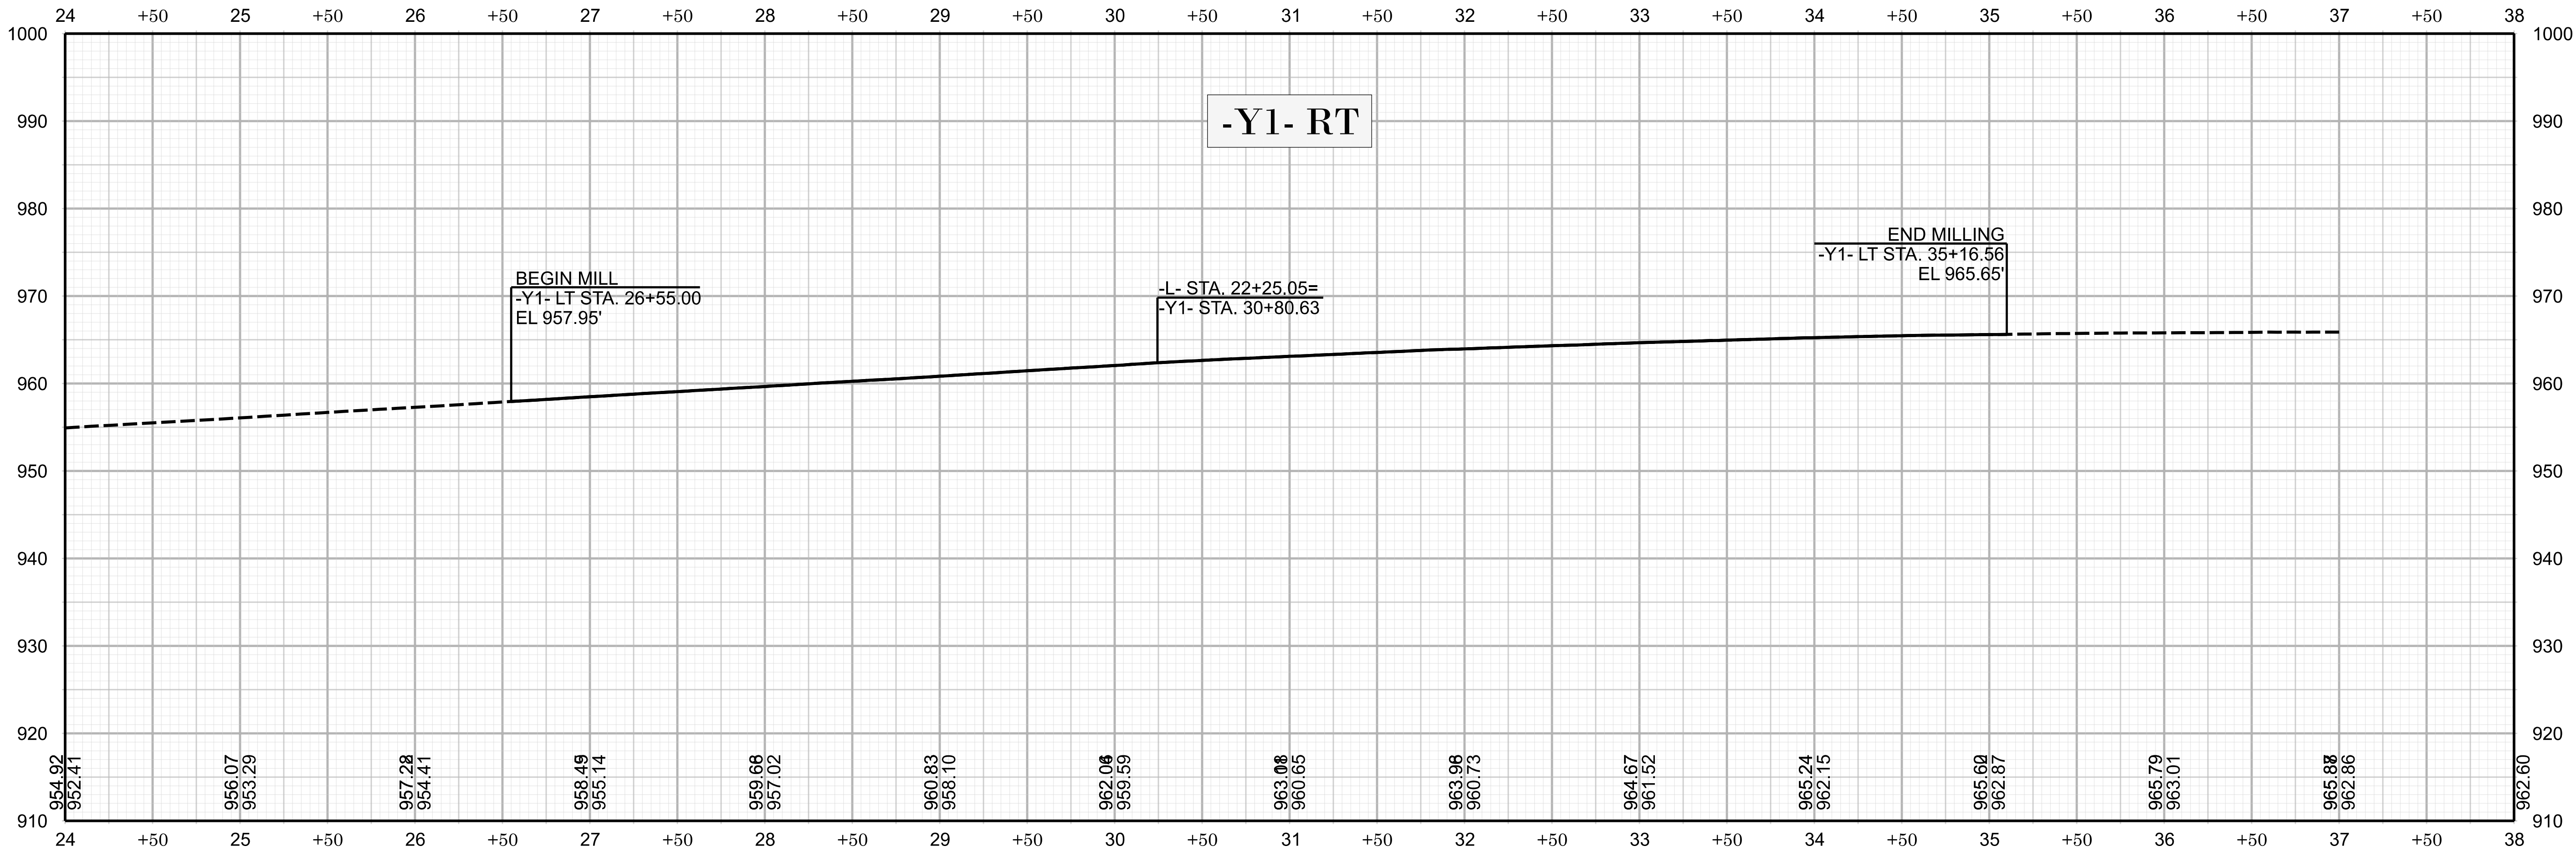


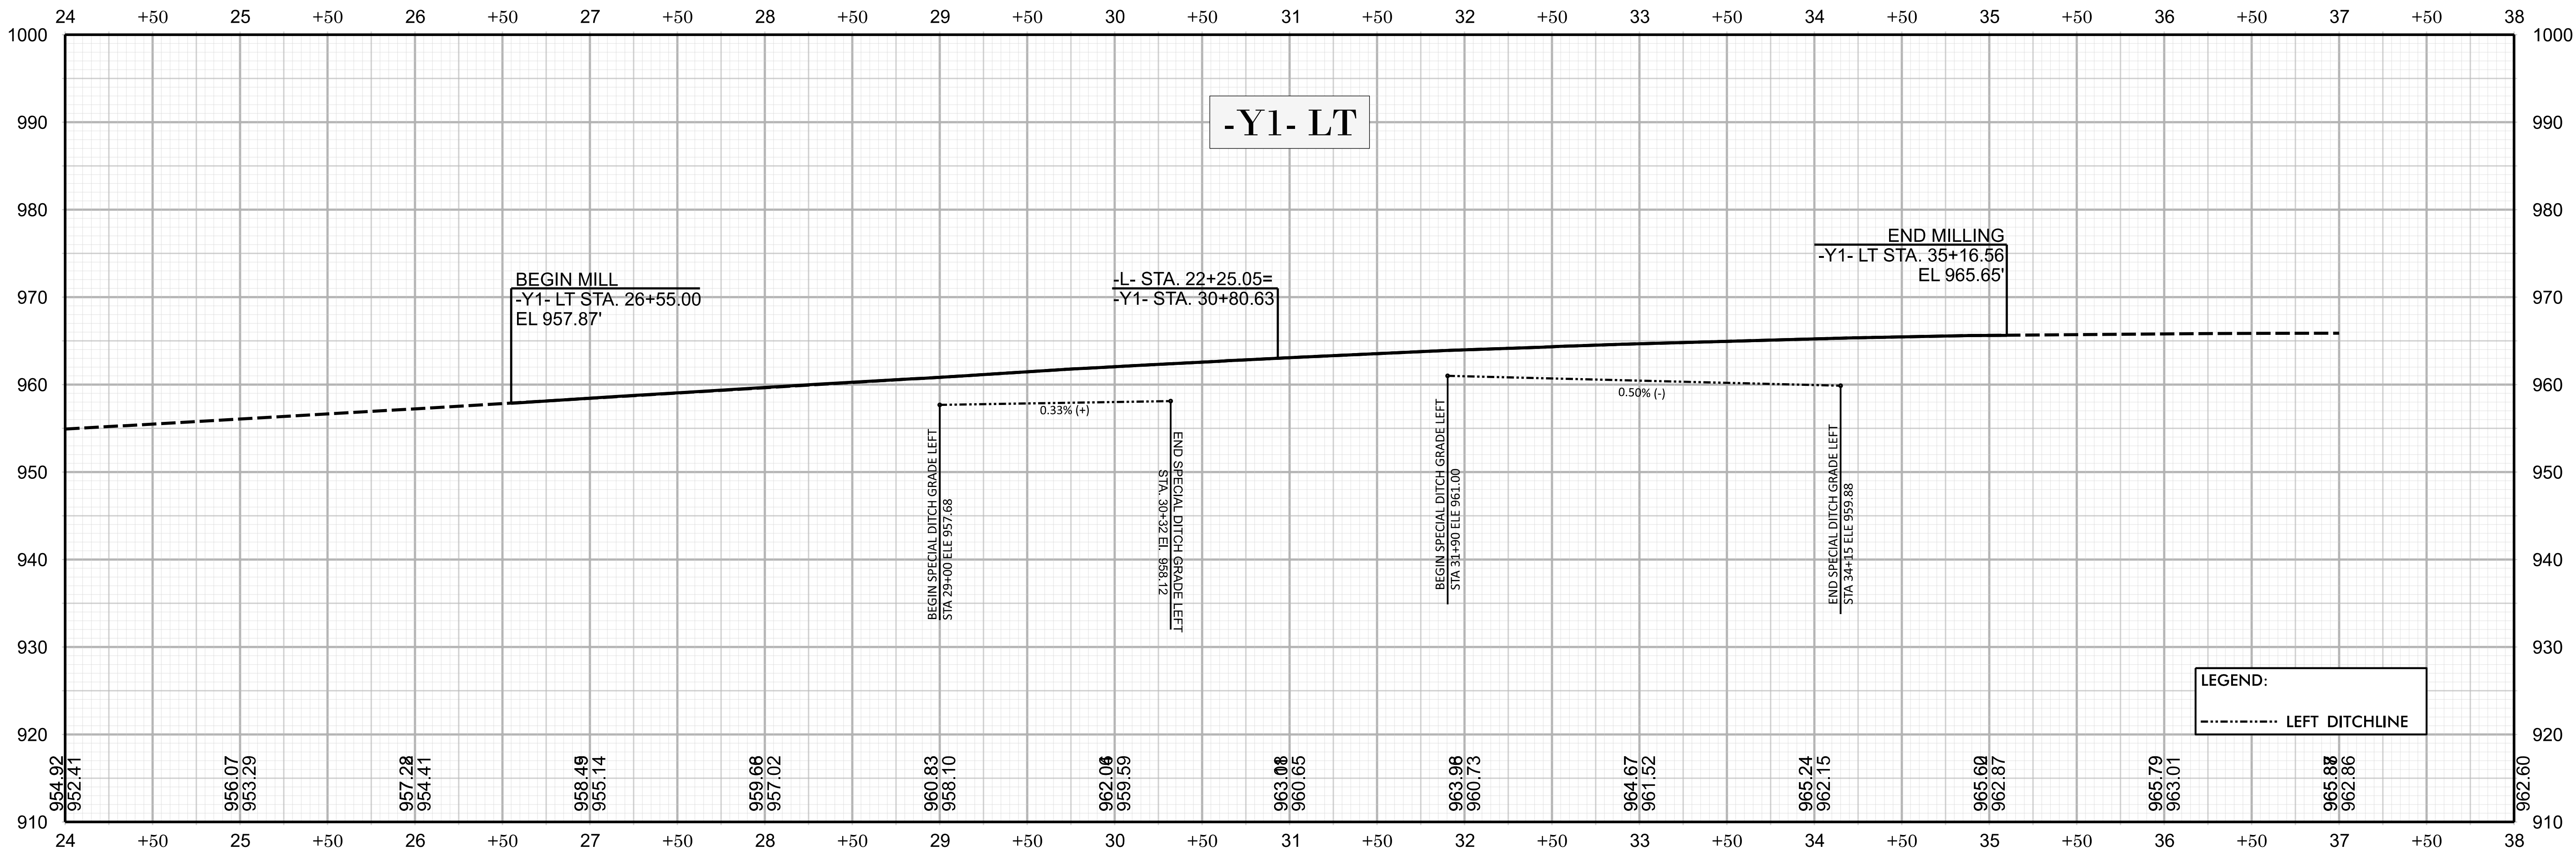

BR-0099

7

ROADWAY DESIGN ENGINEER

NORTH CAROLINA PROFESSIONAL SEAL 33290 6/9/2026 ENGINEER POWELL A. THIGPEN

Signature: Powell A. Thigpen

HYDRAULIC DESIGN ENGINEER

NORTH CAROLINA PROFESSIONAL SEAL 043232 6/9/2026 ENGINEER VICTOR MORALES

Design: Victor Morales

STATE OF NORTH CAROLINA

ROADWAY DESIGN UNIT

PREPARED BY

WSP

434 PAYETTEVILLE ST. #1500 RALEIGH, N.C. 27601 NC ENG P-1253