



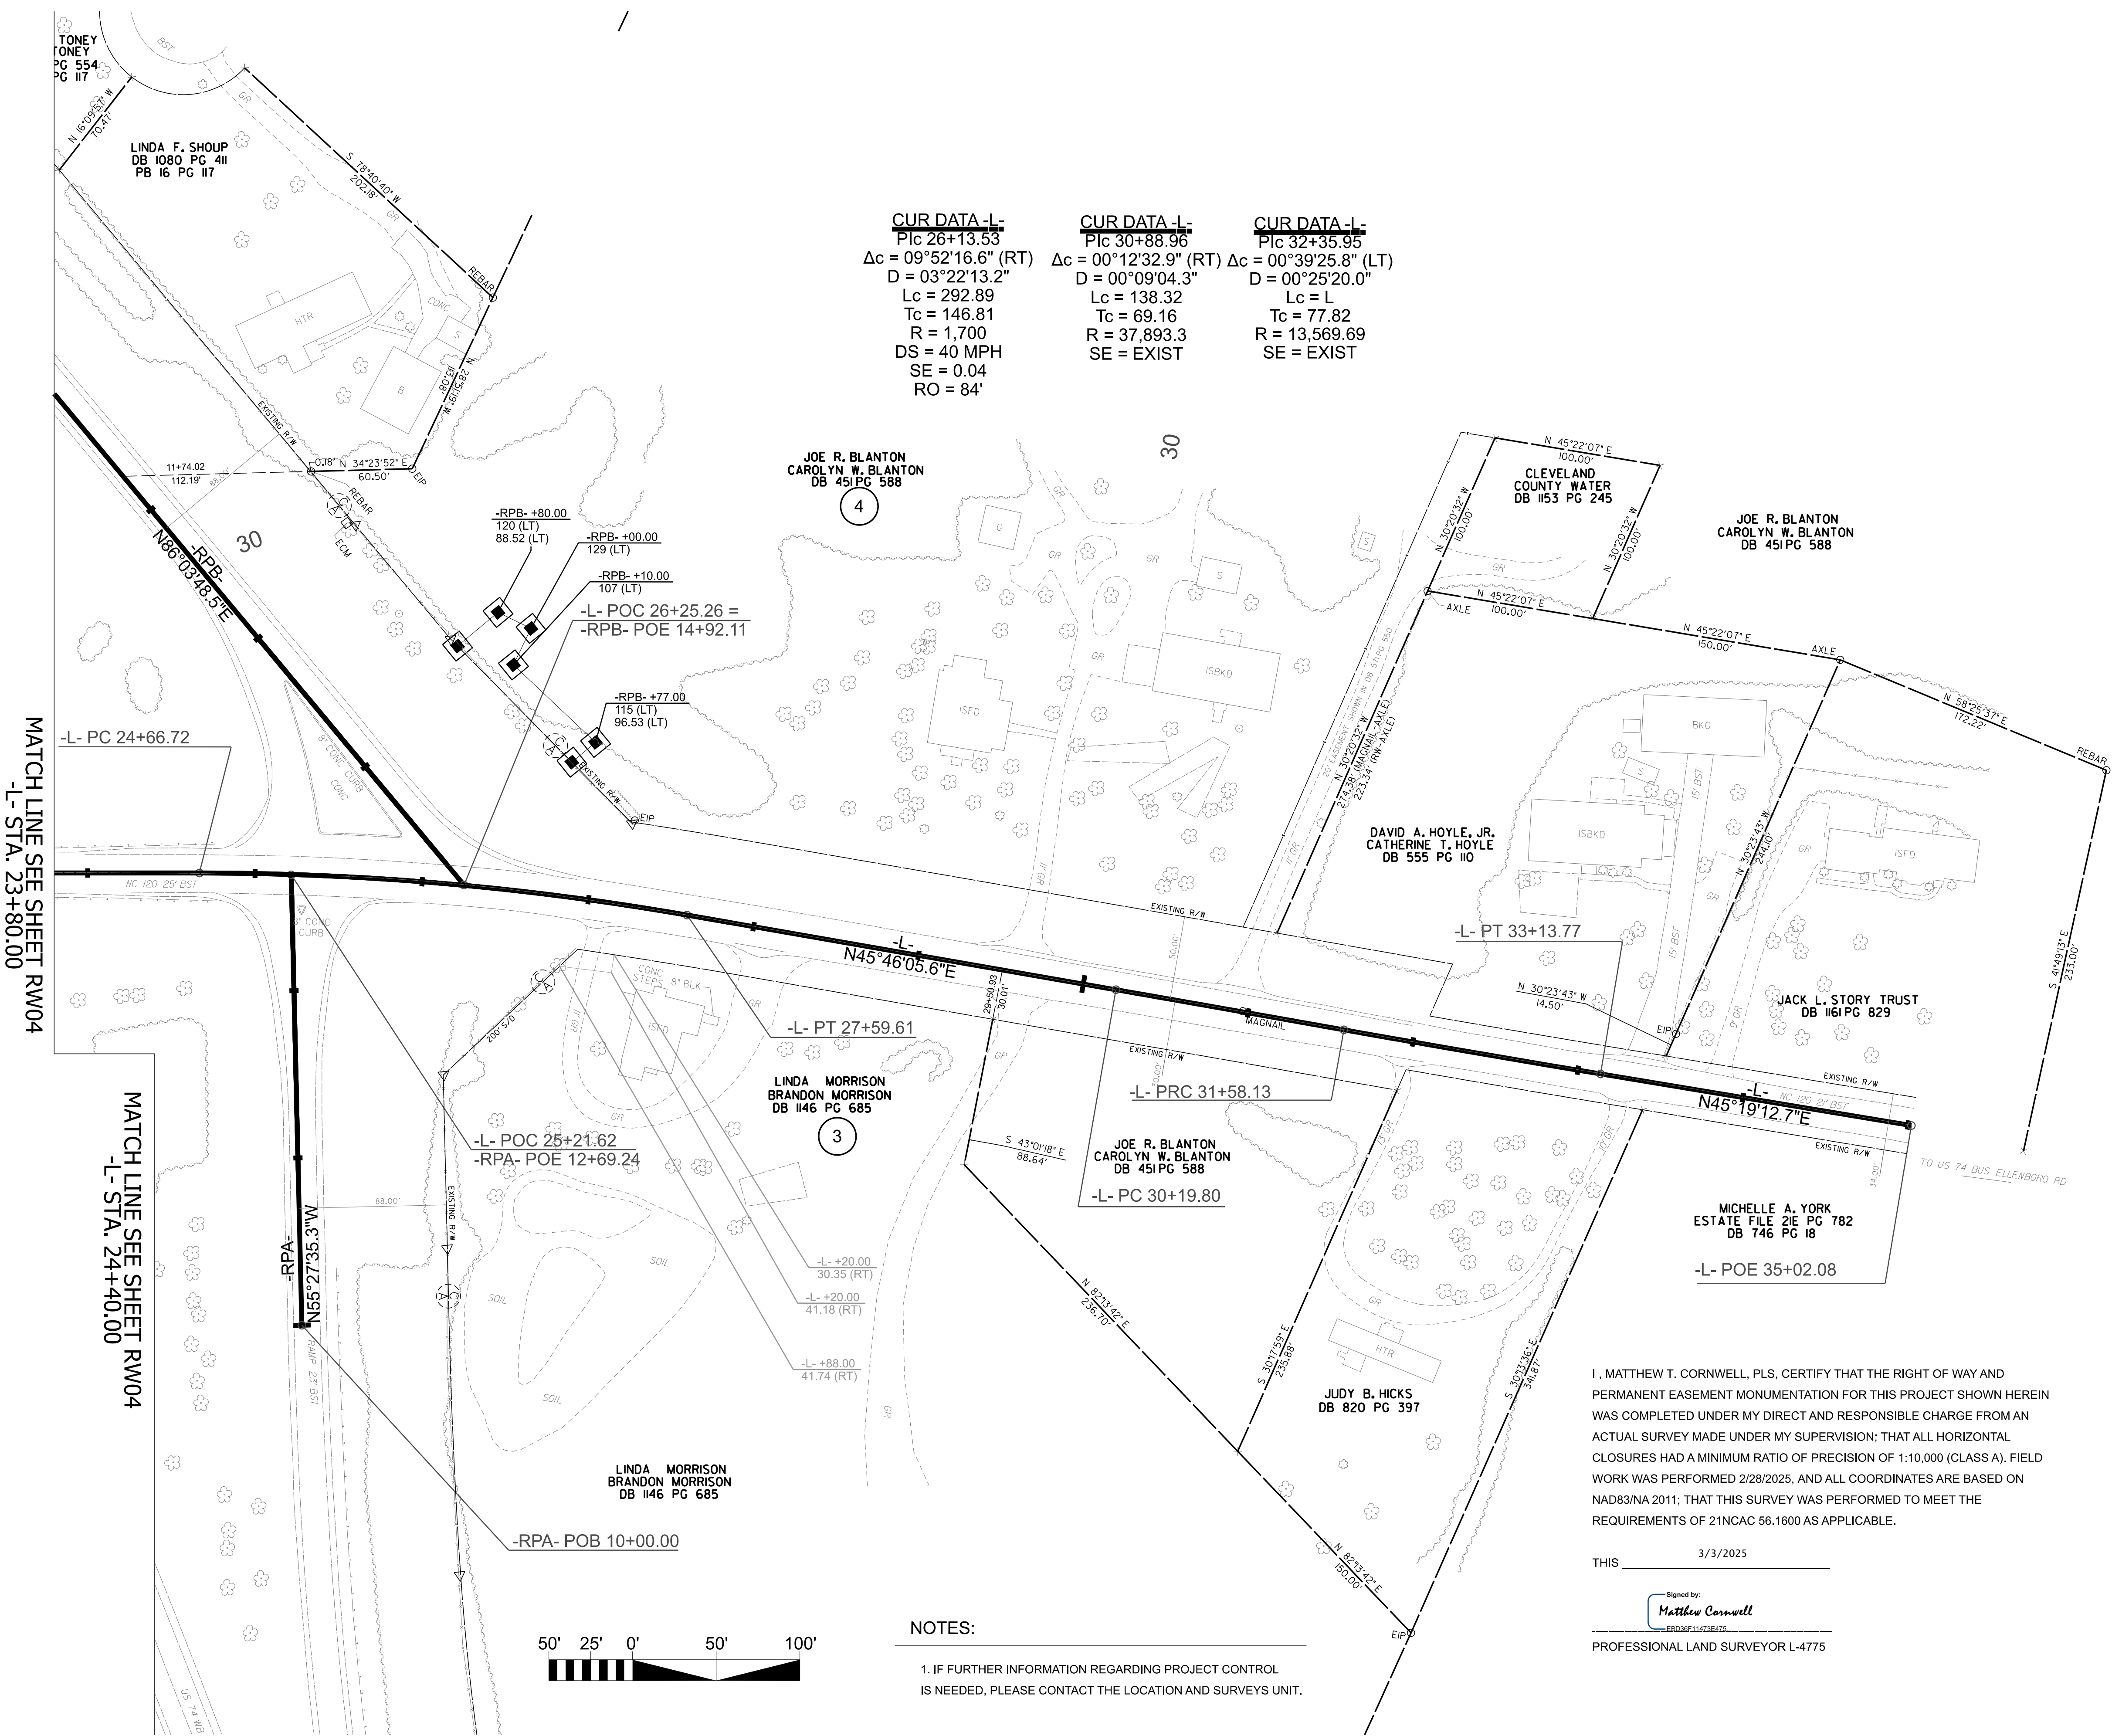

| CUR DATA -L-                          | CUR DATA -L-                          | CUR DATA -L-                          |
|---------------------------------------|---------------------------------------|---------------------------------------|
| Plc 26+13.53                          | Plc 30+88.96                          | Plc 32+35.95                          |
| $\Delta c = 09^{\circ}52'16.6''$ (RT) | $\Delta c = 00^{\circ}12'32.9''$ (RT) | $\Delta c = 00^{\circ}39'25.8''$ (LT) |
| D = 03'22'13.2"                       | D = 00'09'04.3"                       | D = 00'25'20.0"                       |
| Lc = 292.89                           | Lc = 138.32                           | Lc = L                                |
| Tc = 146.81                           | Tc = 69.16                            | Tc = 77.82                            |
| R = 1,700                             | R = 37,893.3                          | R = 13,569.69                         |
| DS = 40 MPH                           | SE = EXIST                            | SE = EXIST                            |
| SE = 0.04                             |                                       |                                       |
| RO = 84'                              |                                       |                                       |

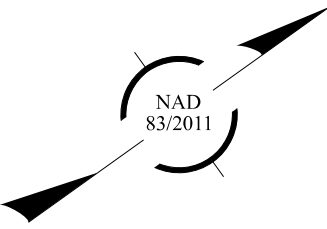

BR-0099

R/W 05

NORTH CAROLINA  
DEPARTMENT  
OF TRANSPORTATION

PROFESSIONAL LAND  
SURVEYOR

DOCUMENT NOT CONSIDERED  
FINAL UNLESS ALL SIGNATURES  
ARE COMPLETED

2024 STANDARD  
SPECIFICATIONS

# TIP PROJECT: BR-0099

## County: Rutherford

PREPARED FOR

LOCATION AND  
SURVEYS UNIT

PREPARED BY

TGS ENGINEERS  
201 WEST MARION ST.  
SUITE 200  
SHELBY, NC 28150  
704-476-0003

I, MATTHEW T. CORNWELL, PLS, CERTIFY THAT THE RIGHT OF WAY AND PERMANENT EASEMENT MONUMENTATION FOR THIS PROJECT SHOWN HEREIN WAS COMPLETED UNDER MY DIRECT AND RESPONSIBLE CHARGE FROM AN ACTUAL SURVEY MADE UNDER MY SUPERVISION; THAT ALL HORIZONTAL CLOSURES HAD A MINIMUM RATIO OF PRECISION OF 1:10,000 (CLASS A). FIELD WORK WAS PERFORMED 2/28/2025, AND ALL COORDINATES ARE BASED ON NAD83/NA 2011; THAT THIS SURVEY WAS PERFORMED TO MEET THE REQUIREMENTS OF 21NCAC 56.1600 AS APPLICABLE.

THIS 3/3/2025

Signed by:  
  
Matthew Cornwell  
EBS009F11673E475

PROFESSIONAL LAND SURVEYOR L-4775