



STATE OF NORTH CAROLINA
DIVISION OF HIGHWAYS

TRANSPORTATION MANAGEMENT PLAN
RUTHERFORD COUNTY

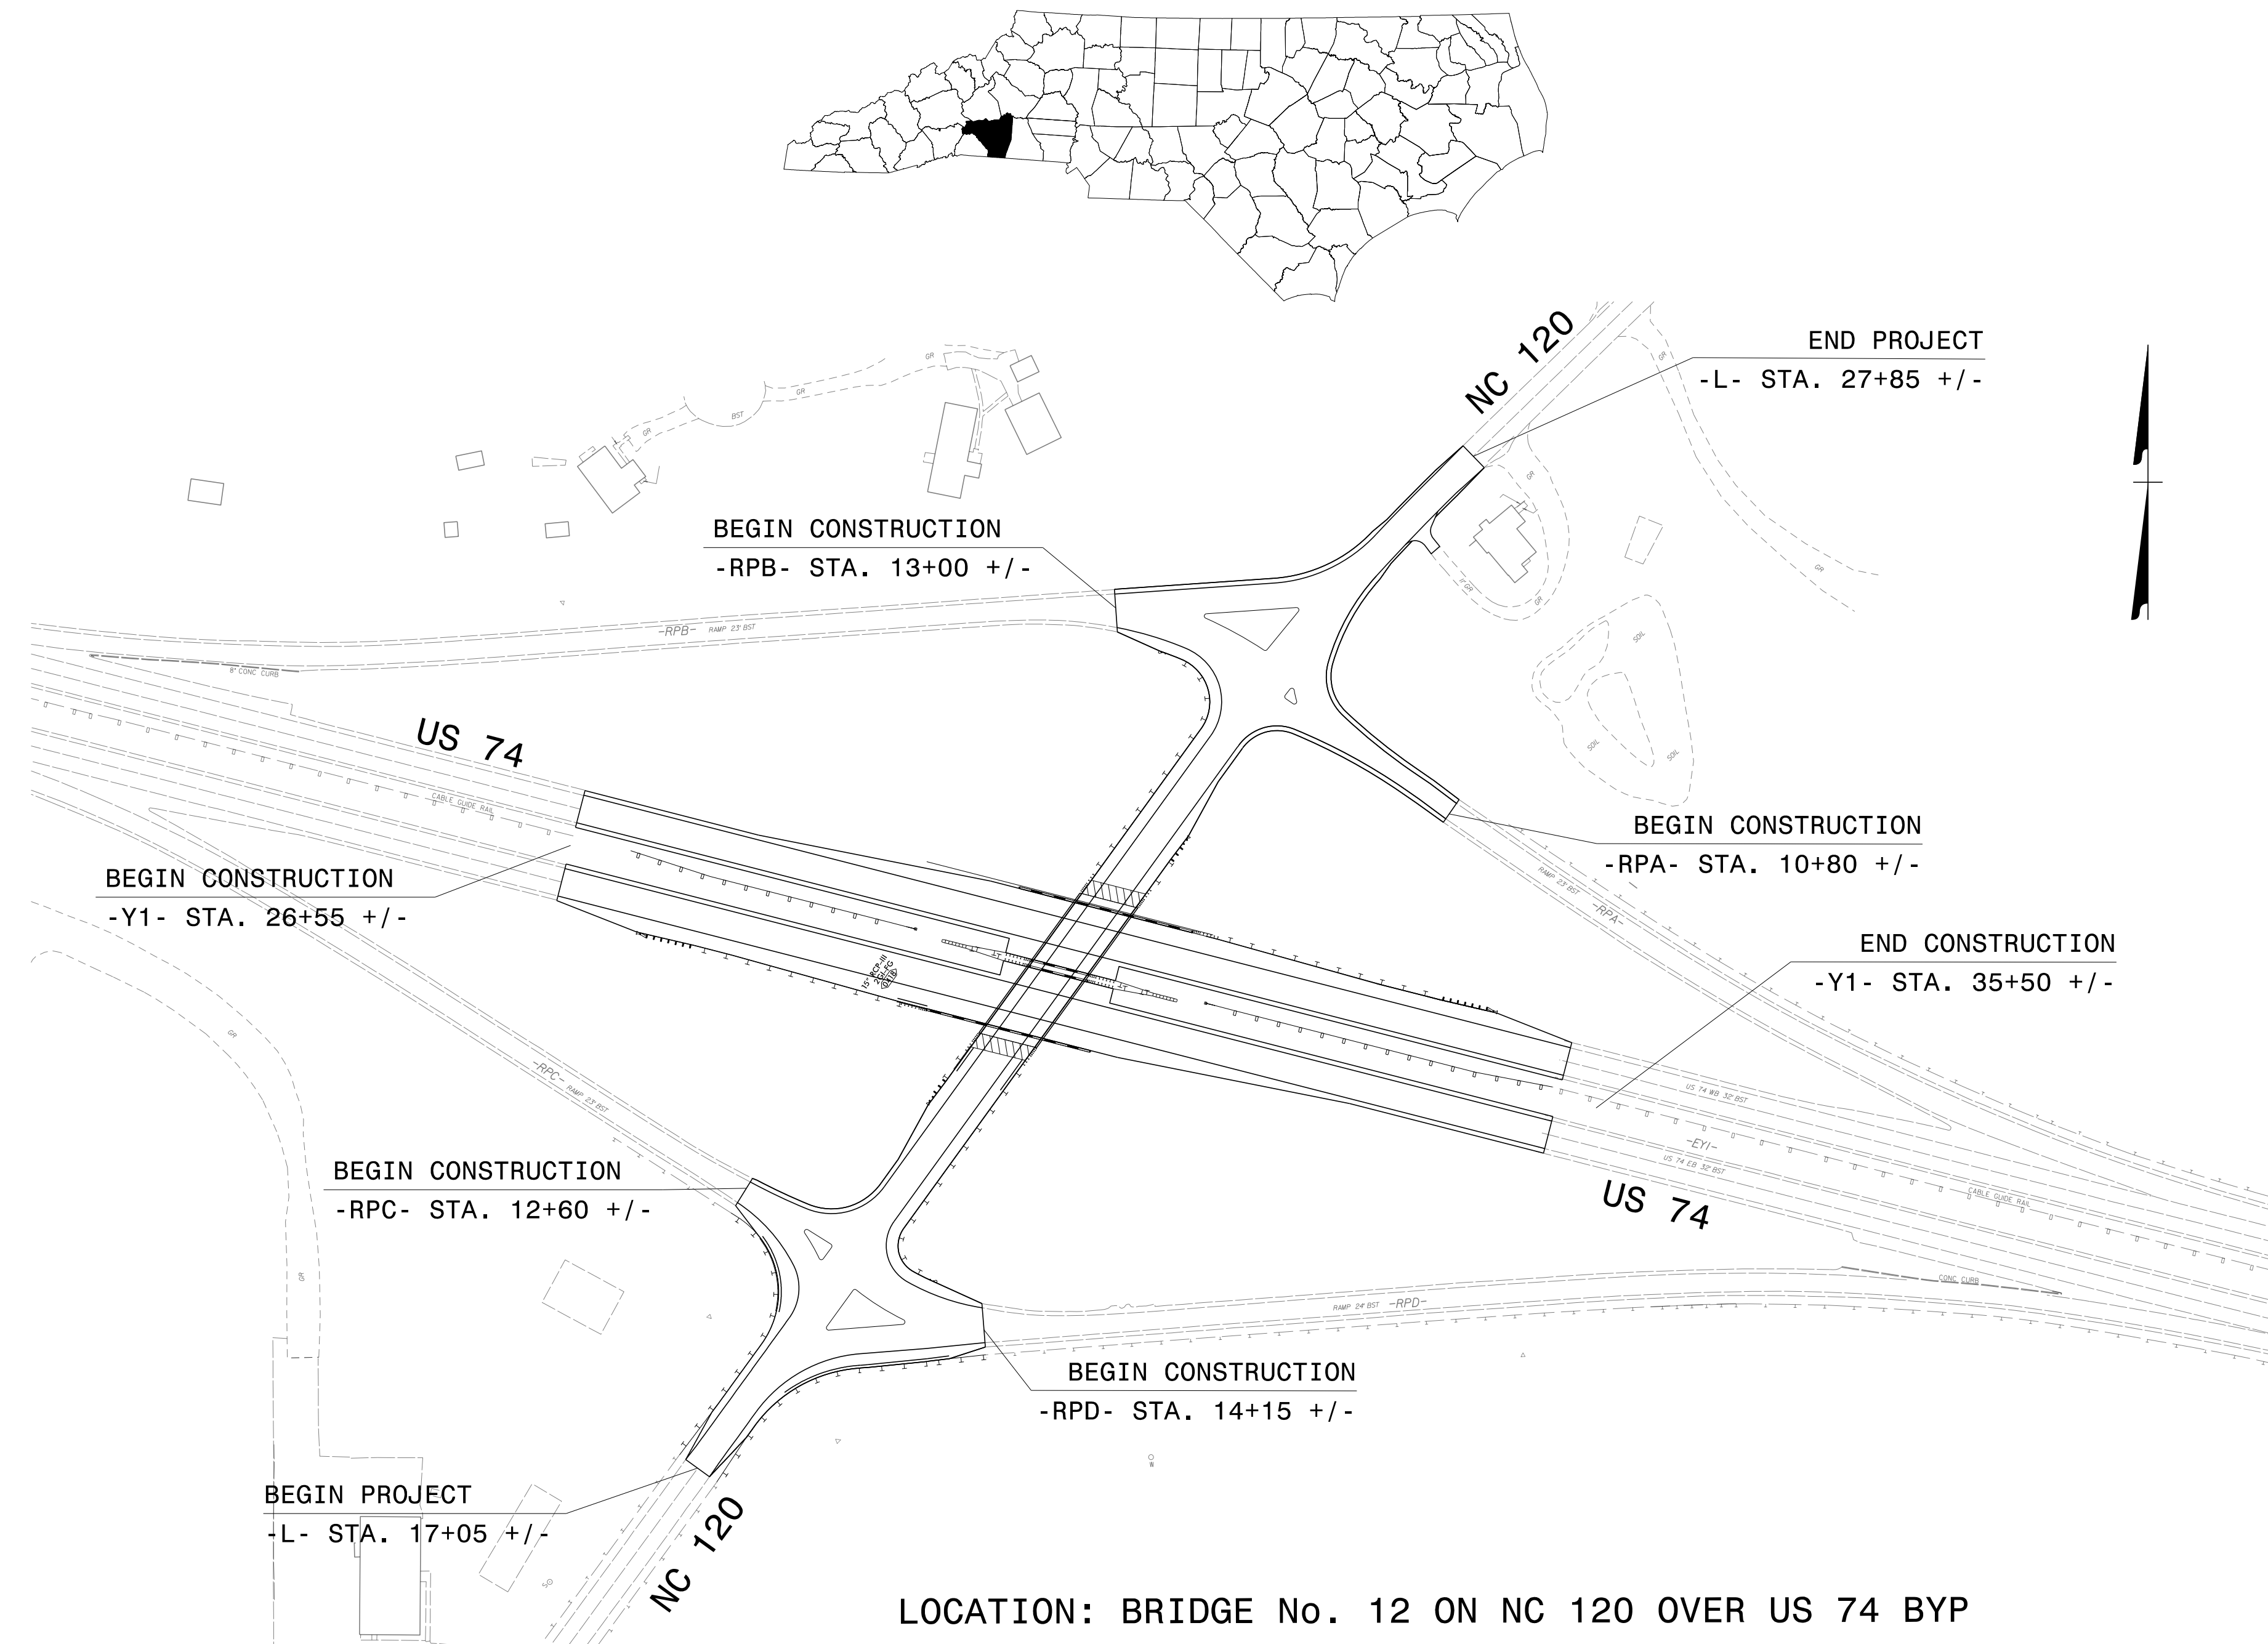

LOCATION: BRIDGE No. 12 ON NC 120 OVER US 74 BYP

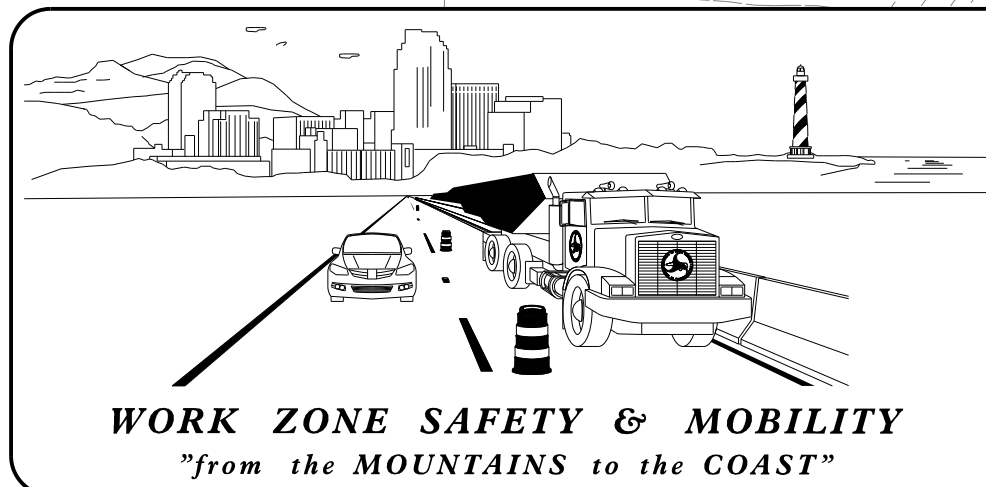

PLANS PREPARED BY:
A. MATTHEW THIGPEN, PE

NCDOT CONTACTS:
CLAUDIA LEE, PE
DIVISION PROJECT MANAGER



THIGPEN
ENGINEERING
3612 Griffice Mill Road
Raleigh, NC 27610
License: P-1116

DOCUMENT NOT CONSIDERED FINAL
UNLESS ALL SIGNATURES COMPLETED

APPROVED:
DATE: 6/5/2026
SEAL

INDEX OF SHEETS

SHEET NO.	TITLE
TMP-01	TITLE SHEET, VICINITY MAP, AND INDEX OF SHEETS
TMP-01A	ROADWAY STANDARD DRAWINGS & LEGEND
TMP-01B TO TMP-01C	GENERAL NOTES
TMP-02A	NC 120 SB DETOUR
TMP-02B	NC 120 NB DETOUR
TMP-02C	RAMP B AND RAMP D DETOUR
TMP-03	PHASING NOTES
TMP-04	TEMPORARY TRAFFIC CONTROL PHASE I OVERVIEW
TMP-05	TEMPORARY TRAFFIC CONTROL PHASE II OVERVIEW

SHEET NO.
TMP-01

TIP PROJECT: BR-0099