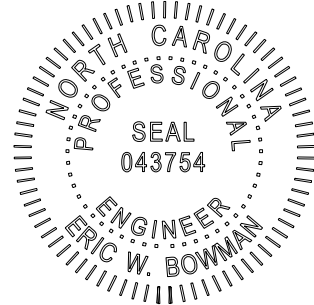


TIP NO.	SHEET NO.
BR - 0099	PMP - 2
APPROVED: Signed by: 	
DATE: 6/7/2026	
SEAL	
	
DOCUMENT NOT CONSIDERED FINAL UNLESS ALL SIGNATURES COMPLETED	

T.I.P. BR-0099			
PAVEMENT MARKING SCHEDULE			
SYMBOL	DESCRIPTION	SYMBOL	DESCRIPTION
	THERMOPLASTIC (4", 90 MIL)		COLD APPLIED PLASTIC – TYPE II (4")
T1	WHITE EDGELINE	C1	WHITE EDGELINE
T5	2 FT. – 6 FT. WHITE MINISKIP	C13	YELLOW DOUBLE CENTER
T13	YELLOW DOUBLE CENTER		
	THERMOPLASTIC (6", 90 MIL)		
T20	WHITE EDGELINE		
T22	10 FT. WHITE SKIP		
T30	YELLOW EDGELINE		