
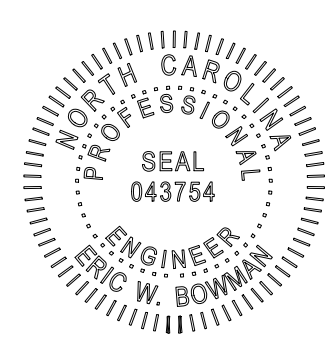


TIP NO.	SHEET NO.
BR - 0099	PMP - 3
APPROVED: <i>Eric W Bowman</i> signed by: DADA2030680246F...	
DATE: 6/7/2026	
SEAL 	
DOCUMENT NOT CONSIDERED FINAL UNLESS ALL SIGNATURES COMPLETED	

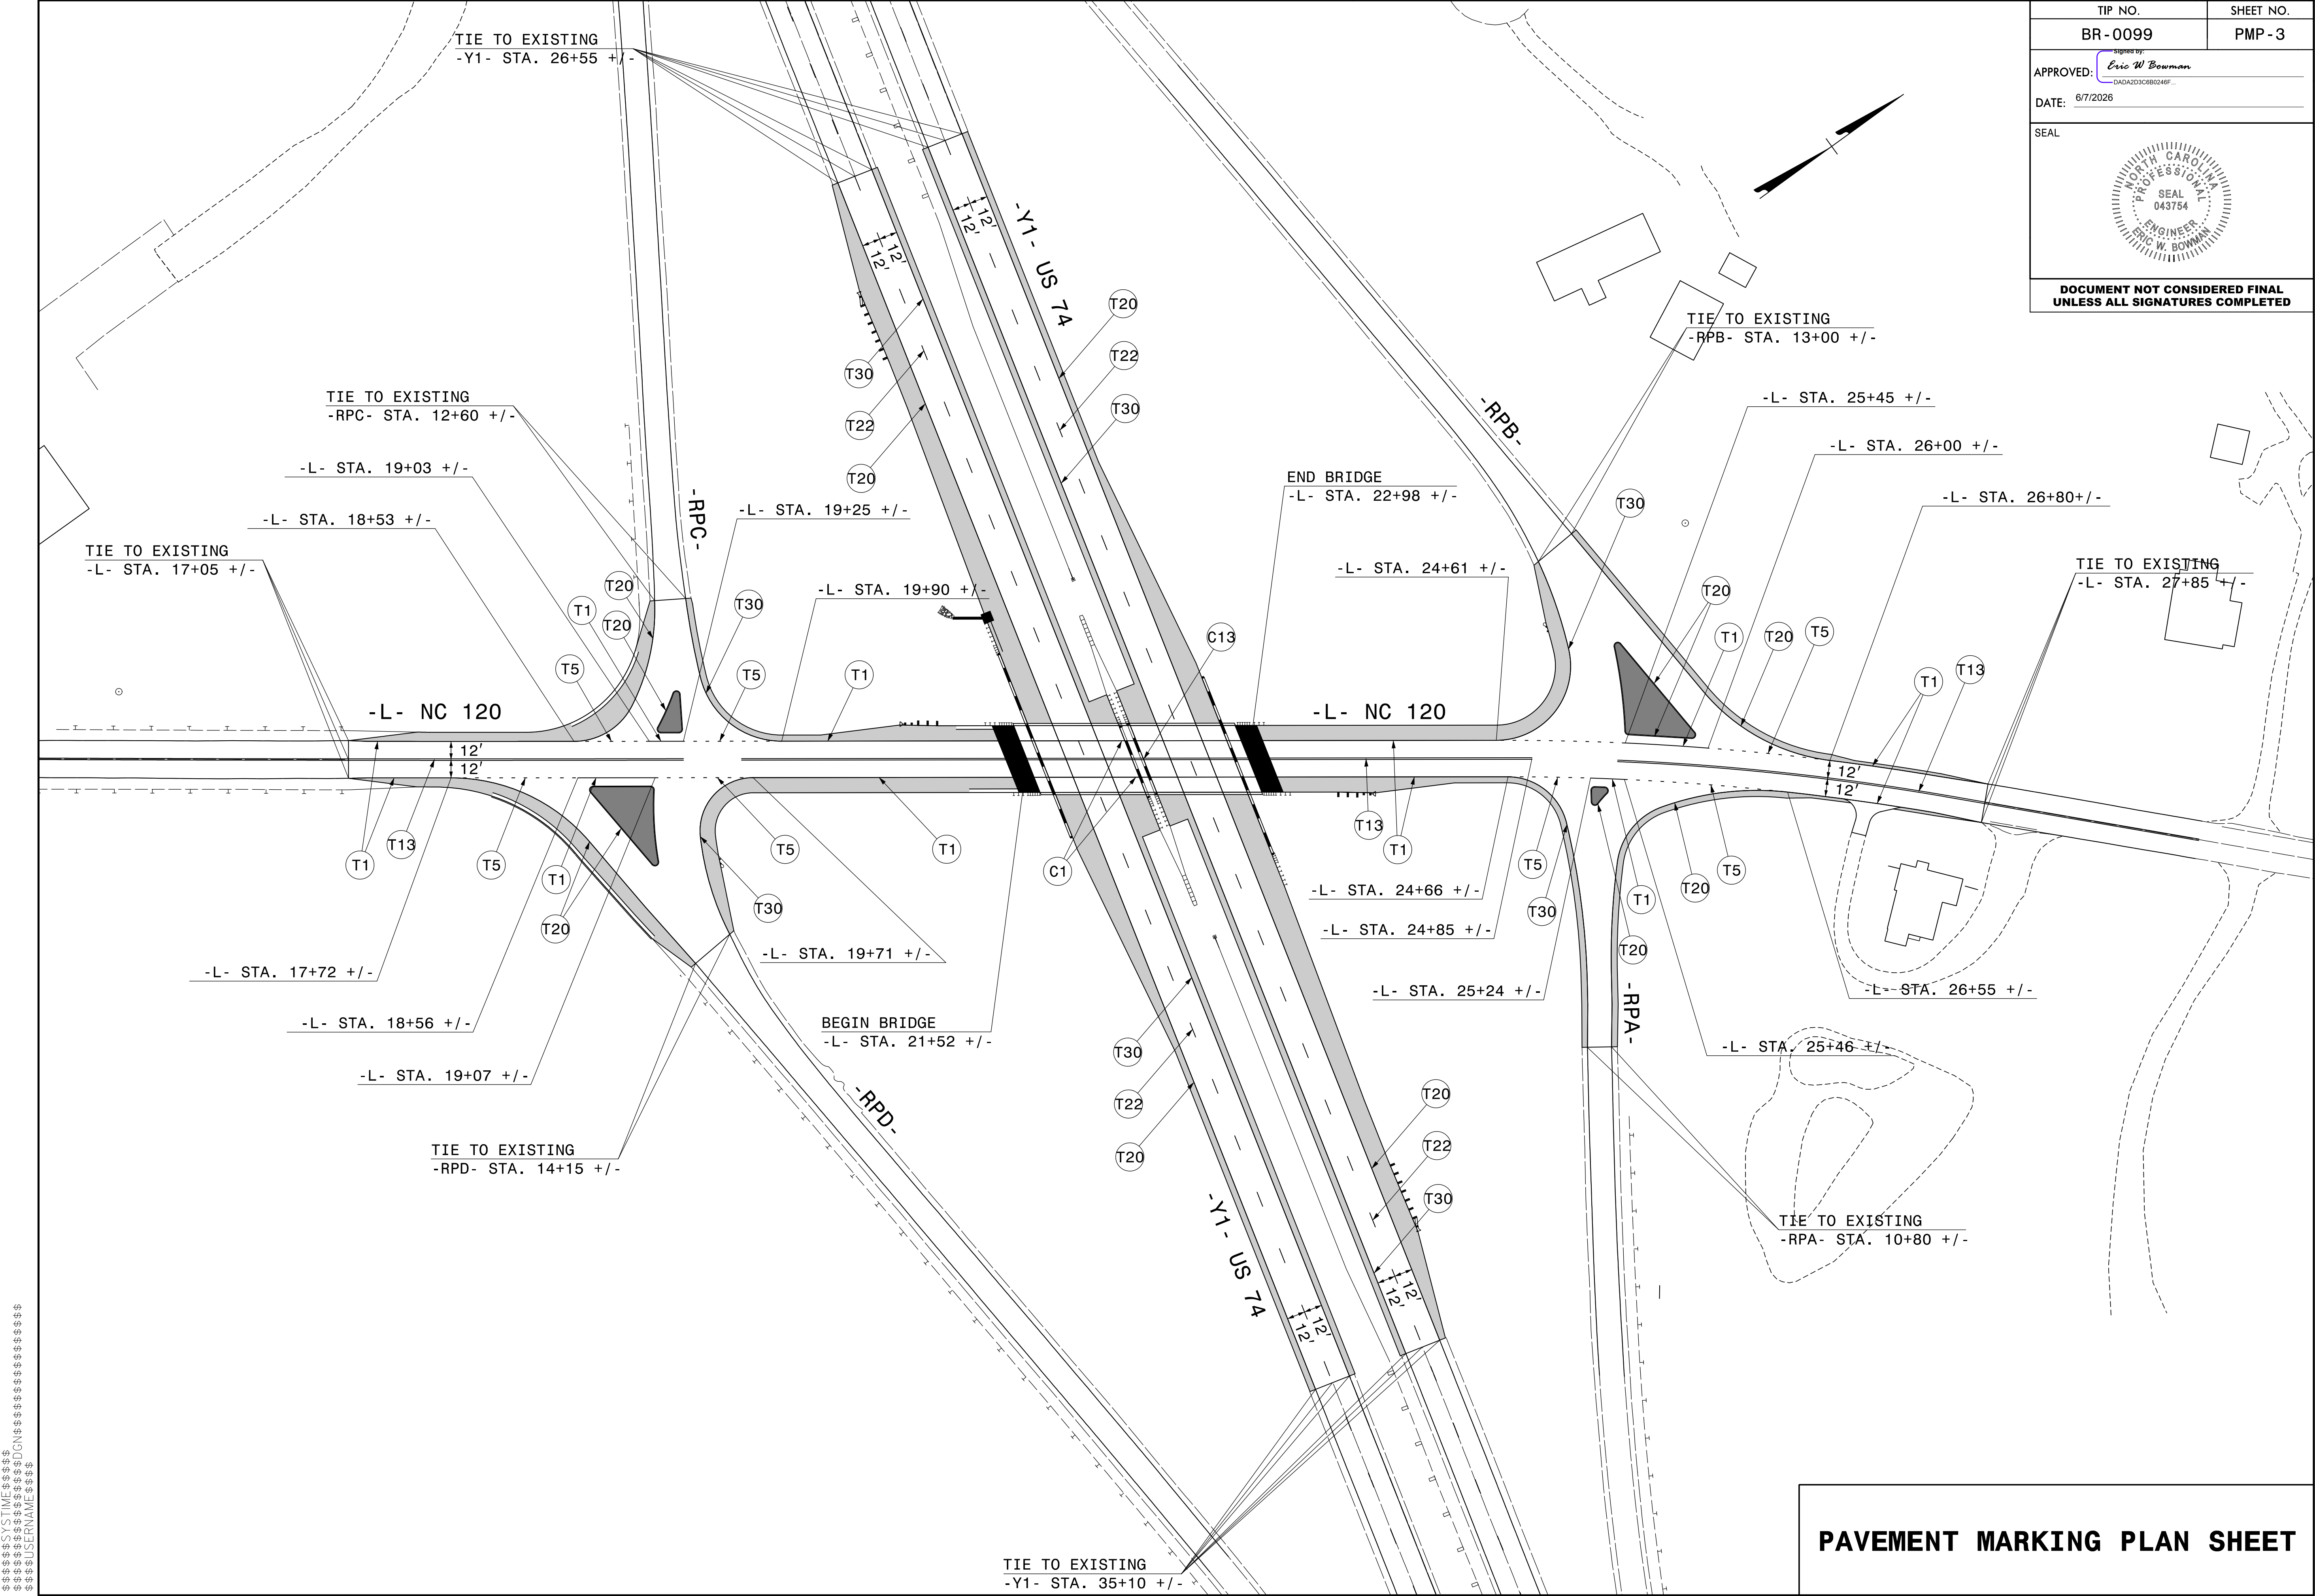

\$\$\$\$\$SYTIME\$\$\$\$\$
\$\$\$\$\$USERNAME\$\$\$\$\$

PAVEMENT MARKING PLAN SHEET