


T.I.P.: BR-0099

CONTRACT: 205070

3:19:44 PM
BR-0099-1.sgn-tsh.dgn
5/29/2026

STATE OF NORTH CAROLINA
DEPARTMENT OF TRANSPORTATION

SIGNING PLANS
RUTHERFORD COUNTY

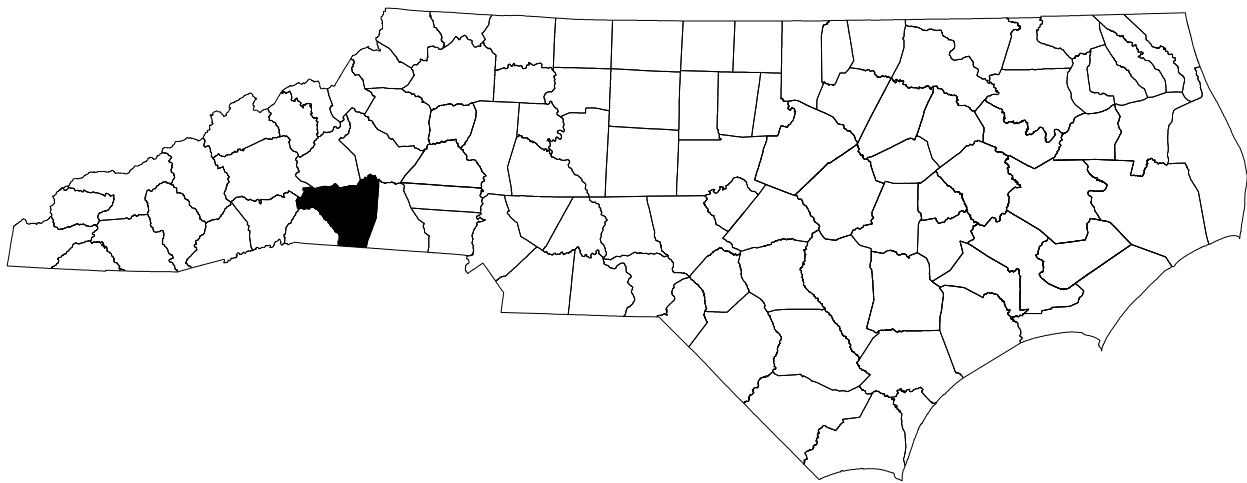

INDEX

SHEET NO.	DESCRIPTION
SIGN-1	TITLE SHEET, INDEX, GENERAL NOTES & ROADWAY STANDARD DRAWINGS
SIGN-2	SIGN DESIGNS (TYPE D)
SIGN-3	TYPE "E" & "F" SIGNS
SIGN-4	EXISTING SIGNS
SIGN-5	PROPOSED SIGNS

ROADWAY STANDARD DRAWING

THE FOLLOWING ROADWAY STANDARDS AS APPEAR IN "ROADWAY STANDARD DRAWINGS" - N.C. DEPARTMENT OF TRANSPORTATION - RALEIGH, N.C., DATED JANUARY 2024 ARE APPLICABLE TO THIS PROJECT AND BY REFERENCE HEREBY ARE CONSIDERED A PART OF THESE PLANS:

STD. NO.	TITLE
901.50	ARROWS AND SHIELDS
904.10	ORIENTATION OF GROUND MOUNTED SIGNS
904.50	MOUNTING OF TYPE 'D', 'E' AND 'F' SIGNS ON 'U' CHANNEL POSTS

TIP NO.	SHEET NO.
BR - 0099	SIGN - 1
APPROVED: Signed by: <i>Eric W Bowman</i>	
DATE: 6/7/2026	
SEAL 	
DOCUMENT NOT CONSIDERED FINAL UNLESS ALL SIGNATURES COMPLETED	

GENERAL NOTES

- . SIGNS FURNISHED BY STATE
- . CONFIRM IN WRITING AT LEAST 4 MONTHS IN ADVANCE, THE ACTUAL DATE THE DEPARTMENT FURNISHED SIGNS WILL BE REQUIRED.
- . ALL TYPE 'D' SIGNS SHALL BE MOUNTED ON TWO U-CHANNEL POSTS UNLESS OTHERWISE INDICATED ON THE PLANS.
- . IF REMOVAL OR RELOCATION OF SIGNS ON PRIVATE STREET (NON-STATE MAINTAINED) IS REQUIRED DUE TO CONSTRUCTION, THE CONTRACTOR SHALL INFORM THE ENGINEER. THE WORK WILL BE COMPLETED BY OTHERS.
- . WHEN NOT STATIONED OR DIMENSIONED ON PLANS, ALL 'E' AND 'F' SIGNS SHALL BE FIELD LOCATED BY THE ENGINEER
- . ALL EXISTING SIGNS ON "U" CHANNEL POST WITHIN THE PROJECT LIMITS SHALL BE REMOVED AND DISPOSED OF UNLESS OTHERWISE NOTED ON PLANS.
- . WHEN EXISTING SIGNS ARE REMOVED AND INSTALLED ON NEW SUPPORTS, THE RE-ERECTION SHALL IMMEDIATELY FOLLOW THE REMOVAL.
- . THE BACKGROUND FOR TYPE E & F SIGNS SHALL BE TYPE C REFLECTIVE SHEETING.
- . SEE ROADWAY PLANS FOR GUARD/GUIDE RAIL DETAILS.

SUMMARY OF QUANTITIES

ITEM NO.		ITEM DESCRIPTION	QUANTITY	UNIT
DESC. NO.	SECT. NO.			
4072000000	903	SUPPORTS, 3 LB STEEL U-CHANNEL	435	LF
4096000000	904	SIGN ERECTION, TYPE D	2	EA
4102000000	904	SIGN ERECTION, TYPE E	14	EA
4108000000	904	SIGN ERECTION, TYPE F	6	EA
4116100000	904	SIGN ERECTION, RELOCATE SIGN TYPE D	2	EA
4155000000	907	DISPOSAL OF SIGN SYSTEM, U-CHANNEL	22	EA
4157000000	907	STOCKPILE SIGN SYSTEM, WOOD	1	EA
4192000000	907	DISPOSAL OF SUPPORT, U-CHANNEL	2	EA



WSP USA Inc.
434 FAYETTEVILLE STREET
SUITE 1500
RALEIGH, NC 27601
NC LIC. NO. F-0165

PLAN PREPARED BY:

ERIC W BOWMAN, PE SR. TRANSPORTATION DESIGNER
SAYMA AFREEN TRANSPORATION DESIGNER