


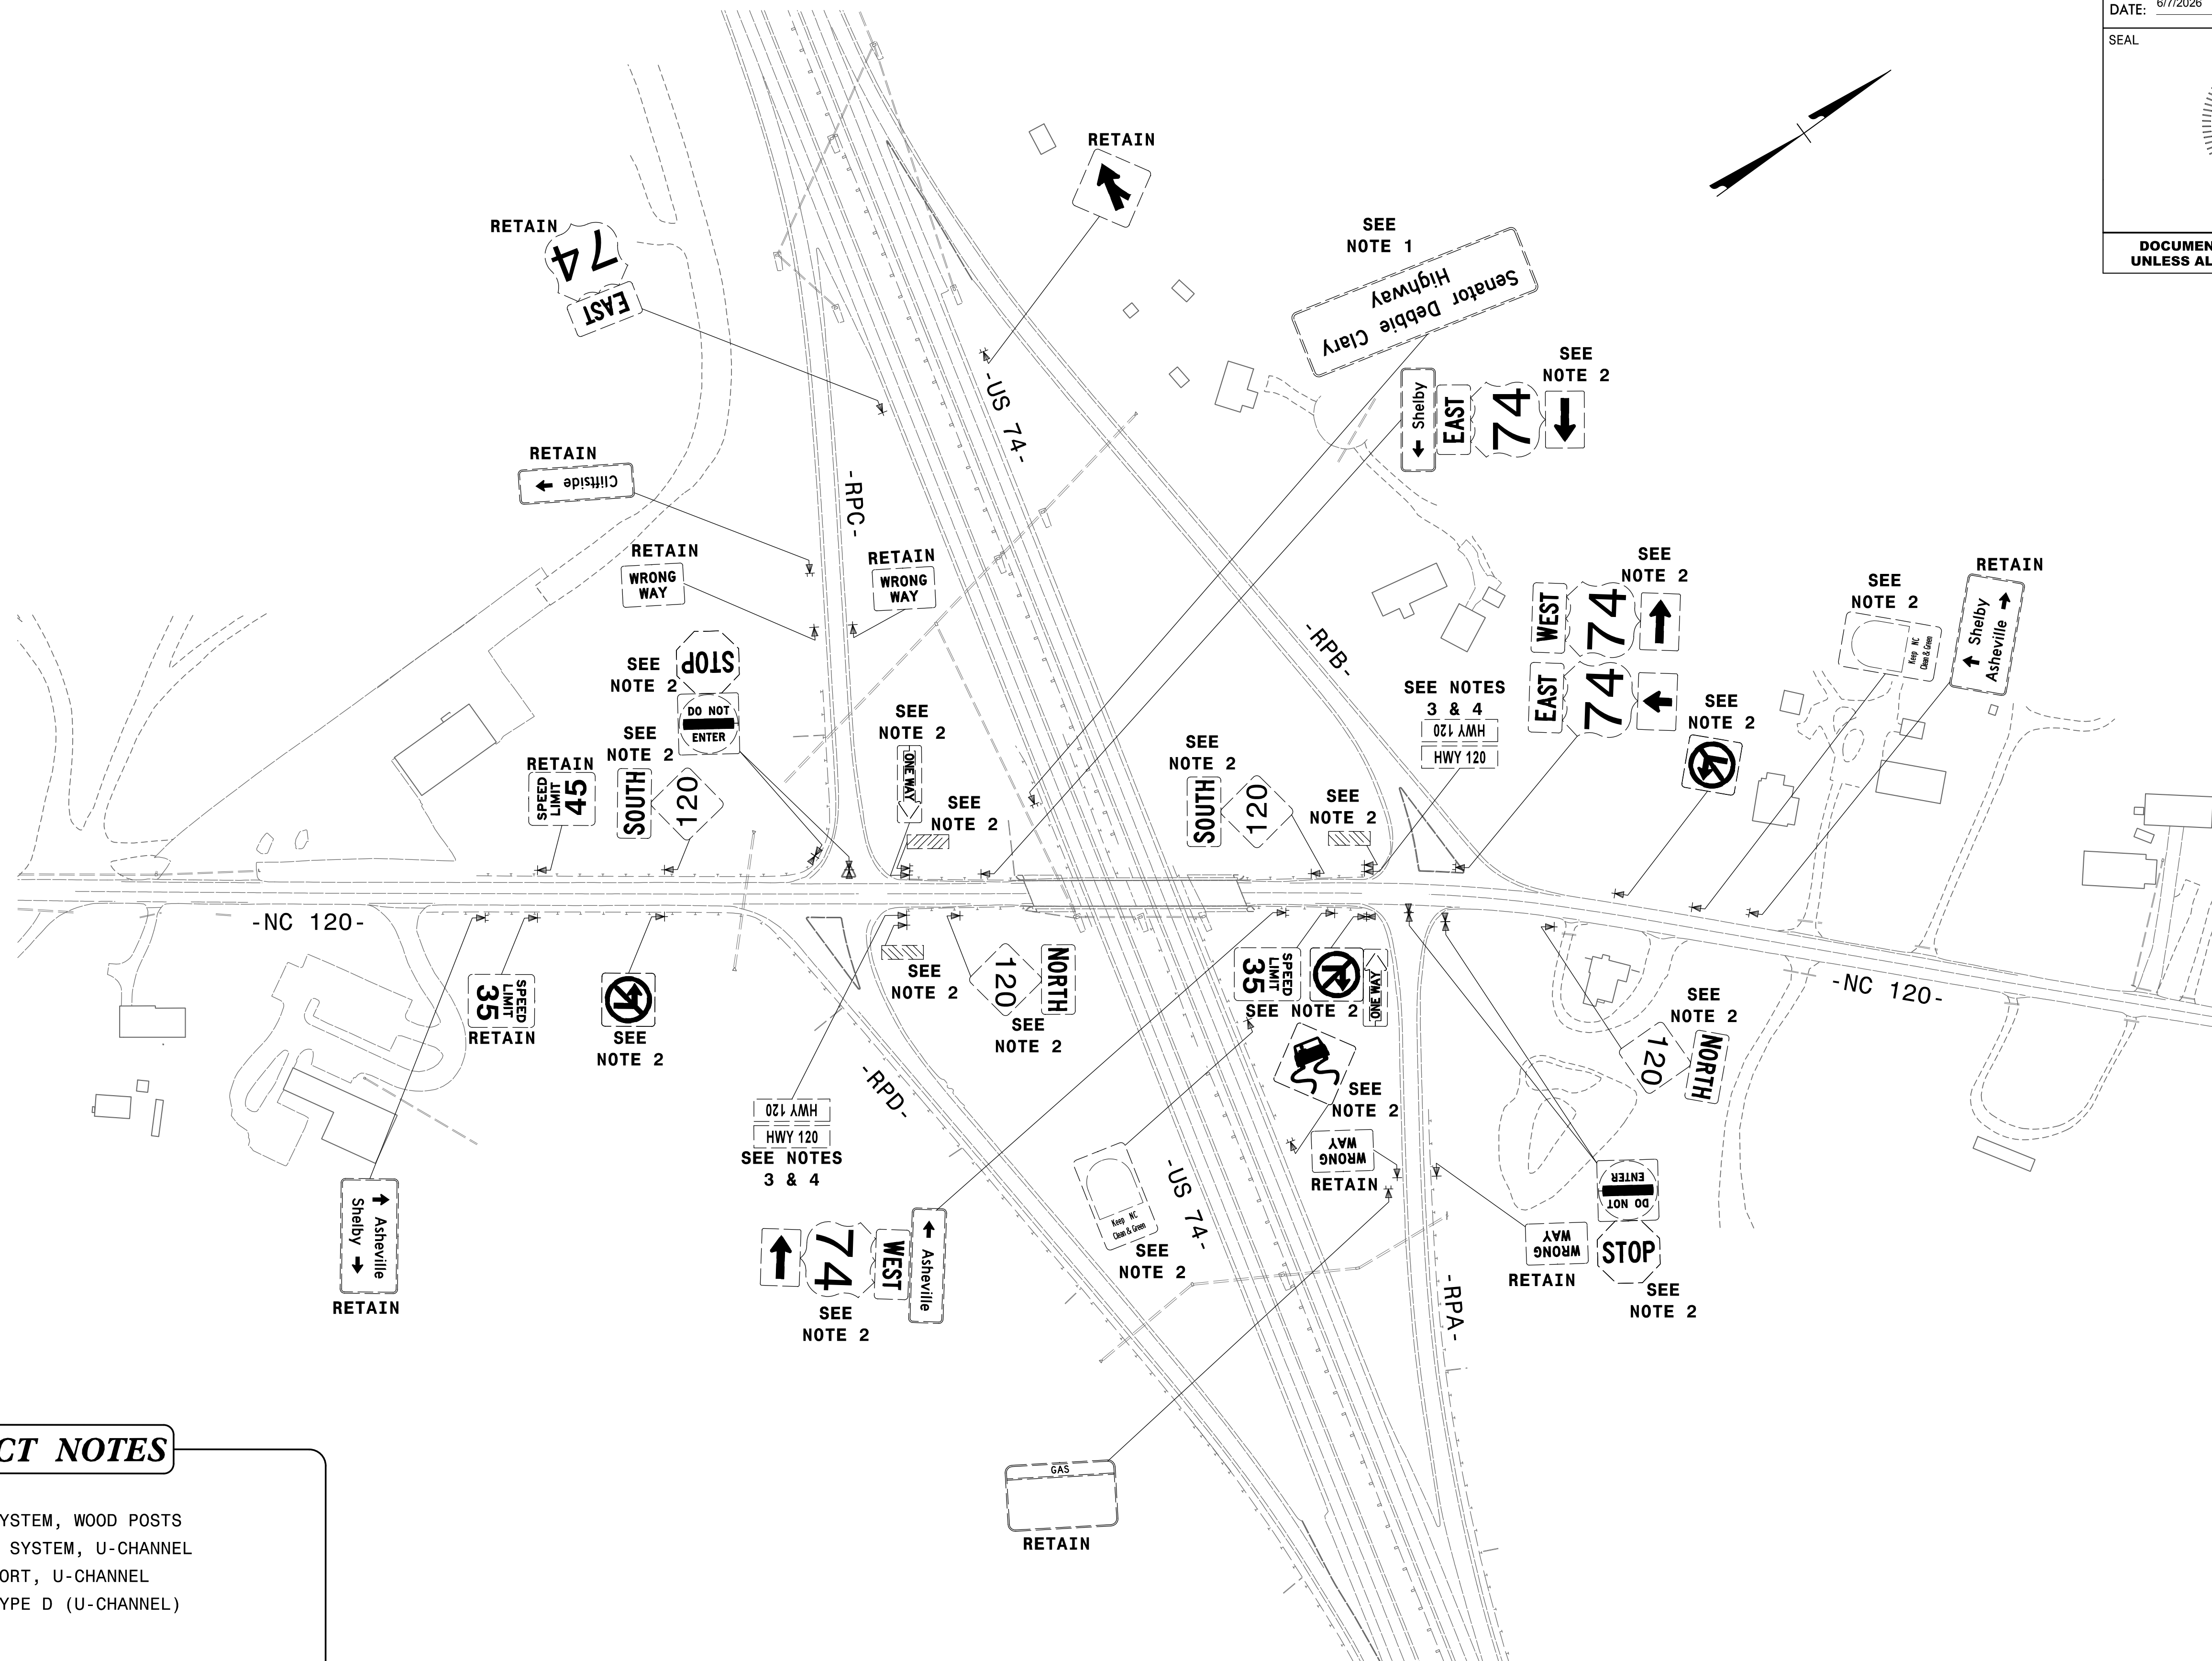

1 STOCKPILE SIGN SYSTEM, WOOD POSTS
2 DISPOSAL OF SIGN SYSTEM, U-CHANNEL
3 DISPOSAL OF SUPPORT, U-CHANNEL
4 RELOCATE SIGN, TYPE D (U-CHANNEL)

EXISTING SIGNS