
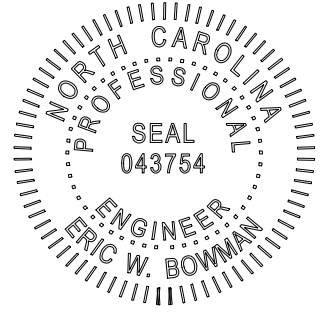


TIP NO.	SHEET NO.
BR-0099	SIGN-5
Signed by: APPROVED: <u>Eric W. Bowman</u> DADA2D3C6B0246F...	
DATE: 6/7/2026	
SEAL	
	
DOCUMENT NOT CONSIDERED FINAL UNLESS ALL SIGNATURES COMPLETED	

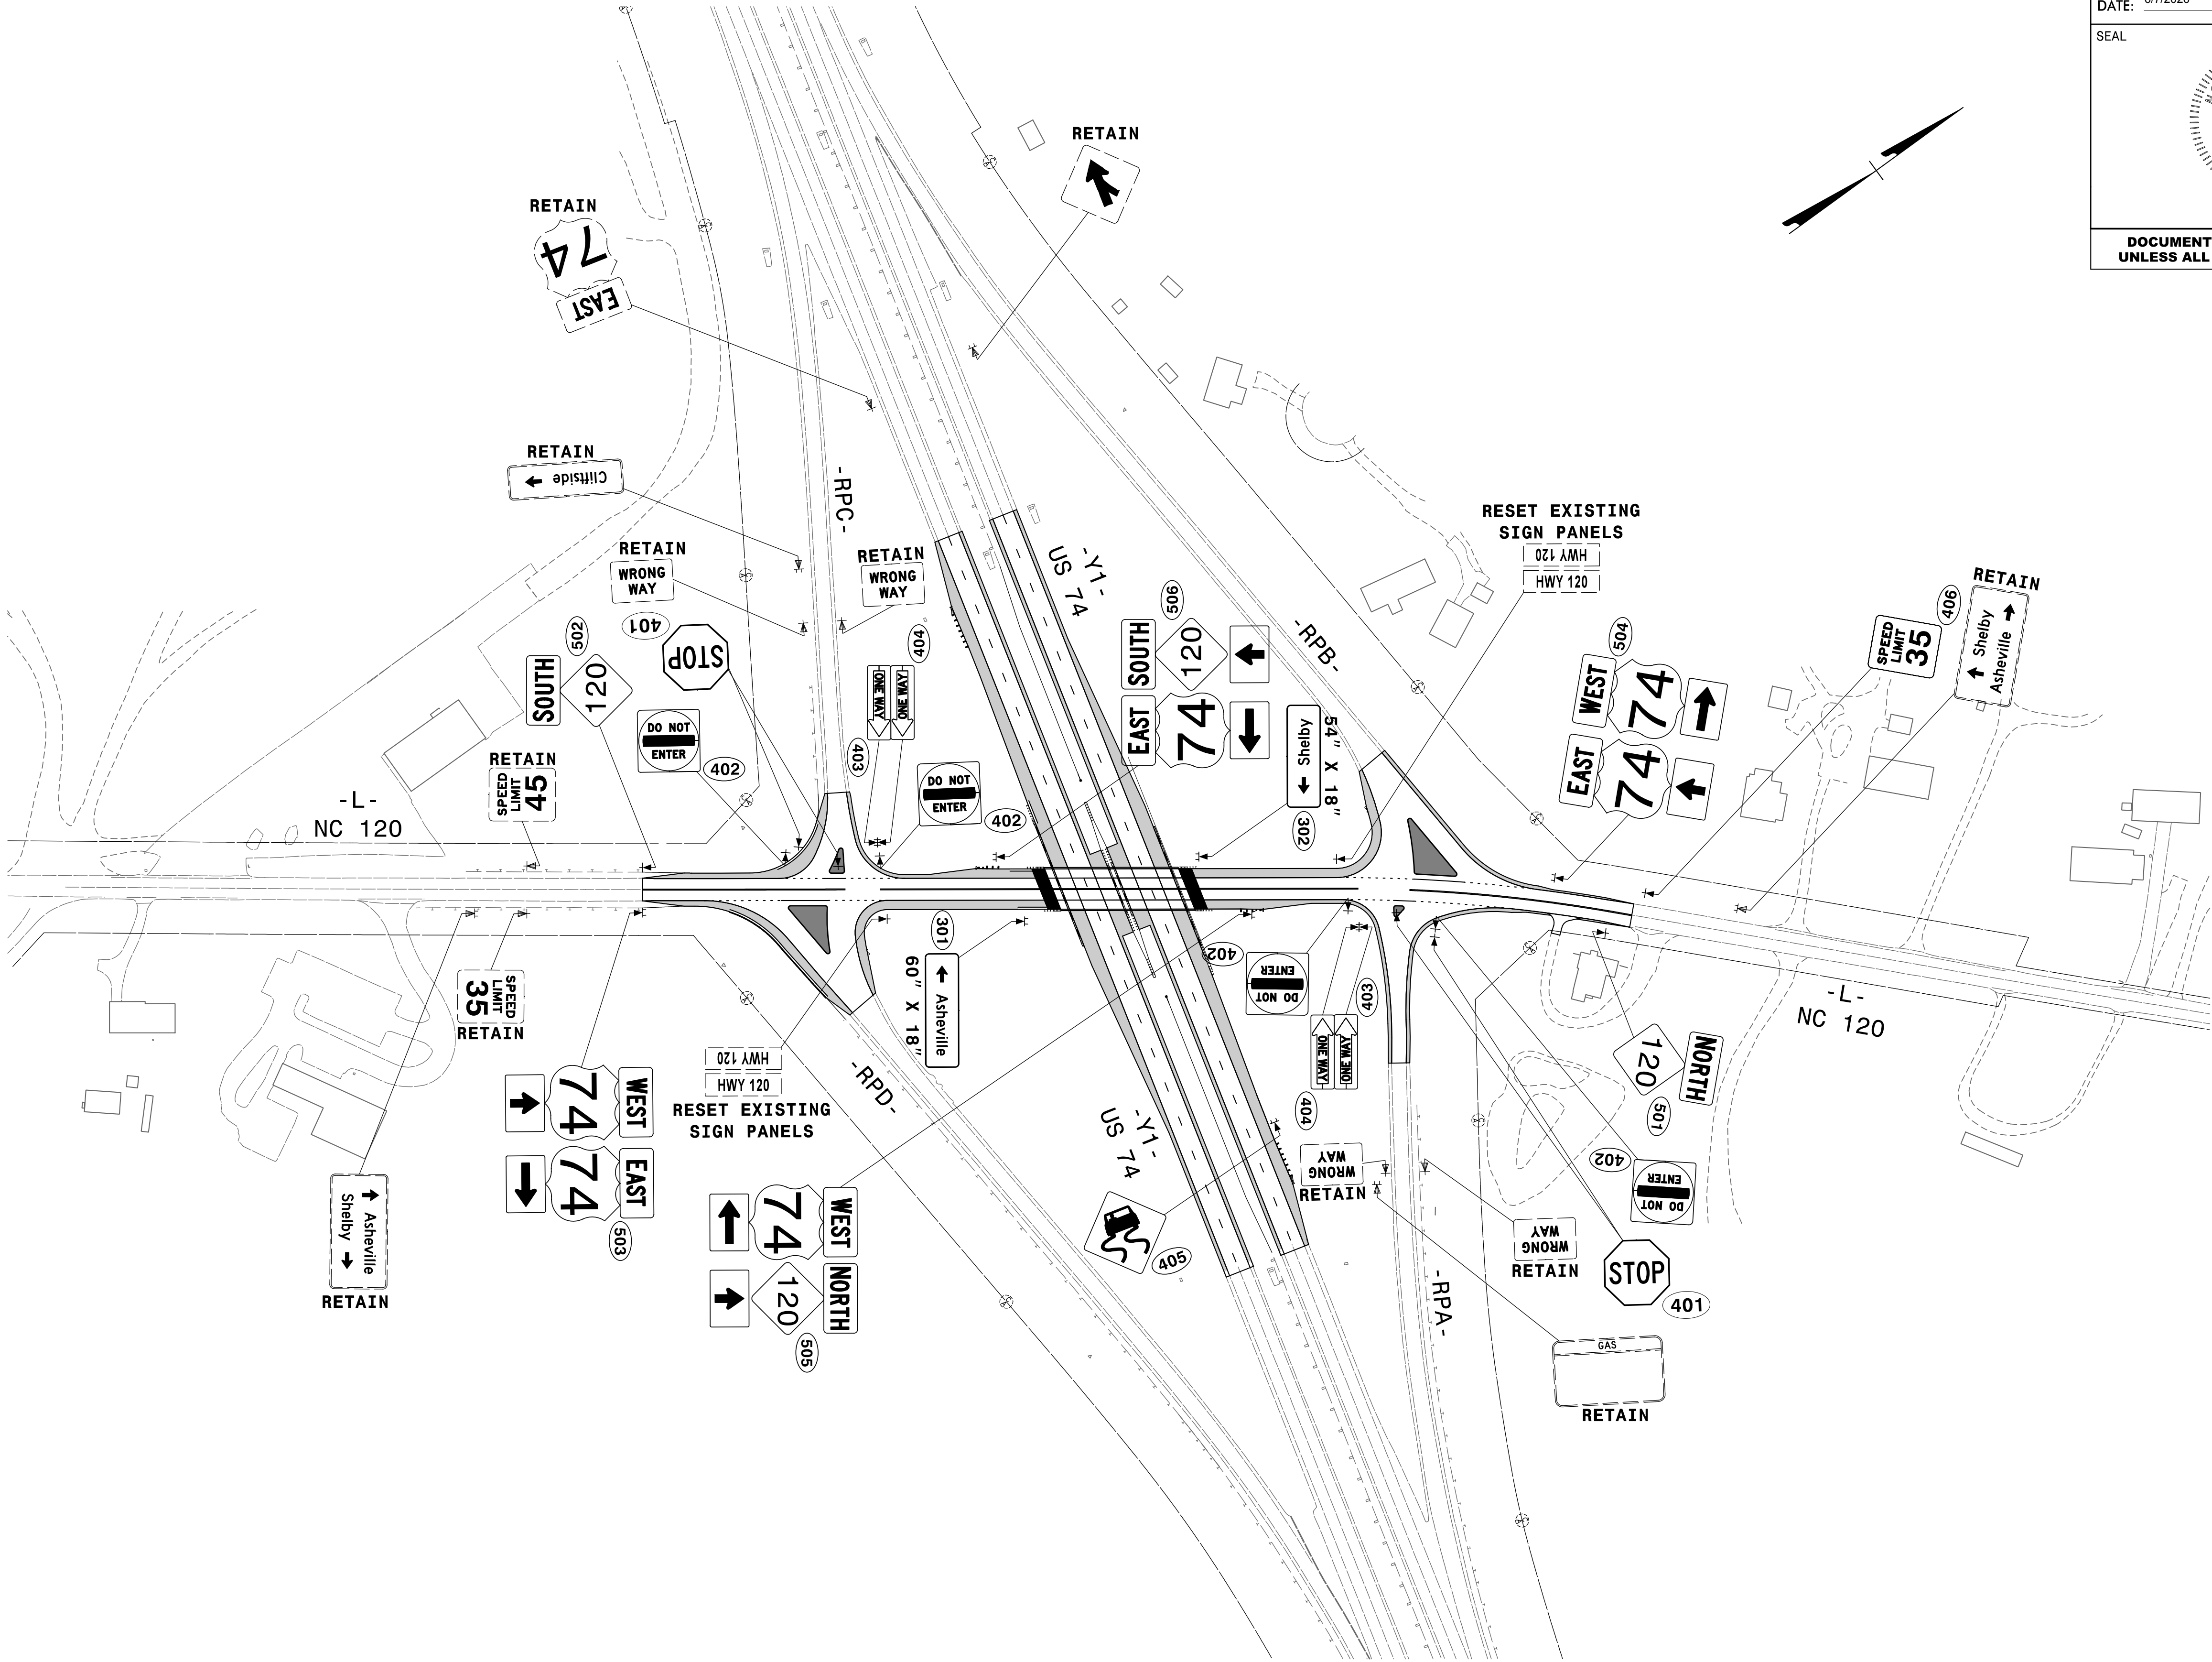

PROPOSED SIGNS