

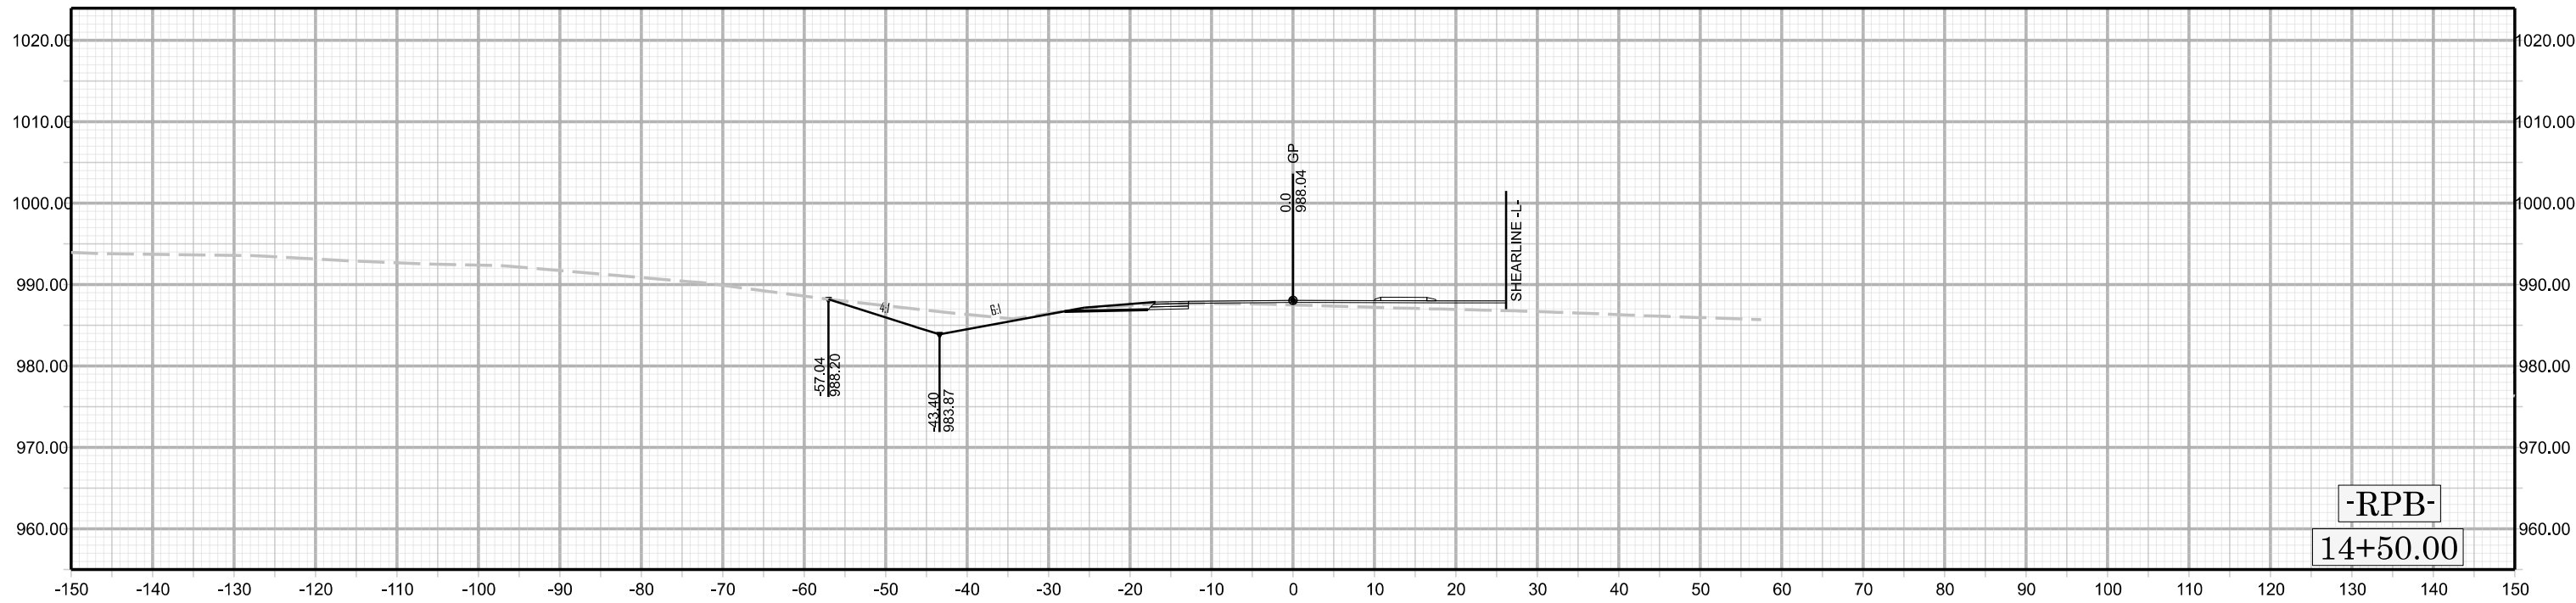


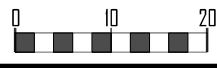

-RPB-
14+50.00

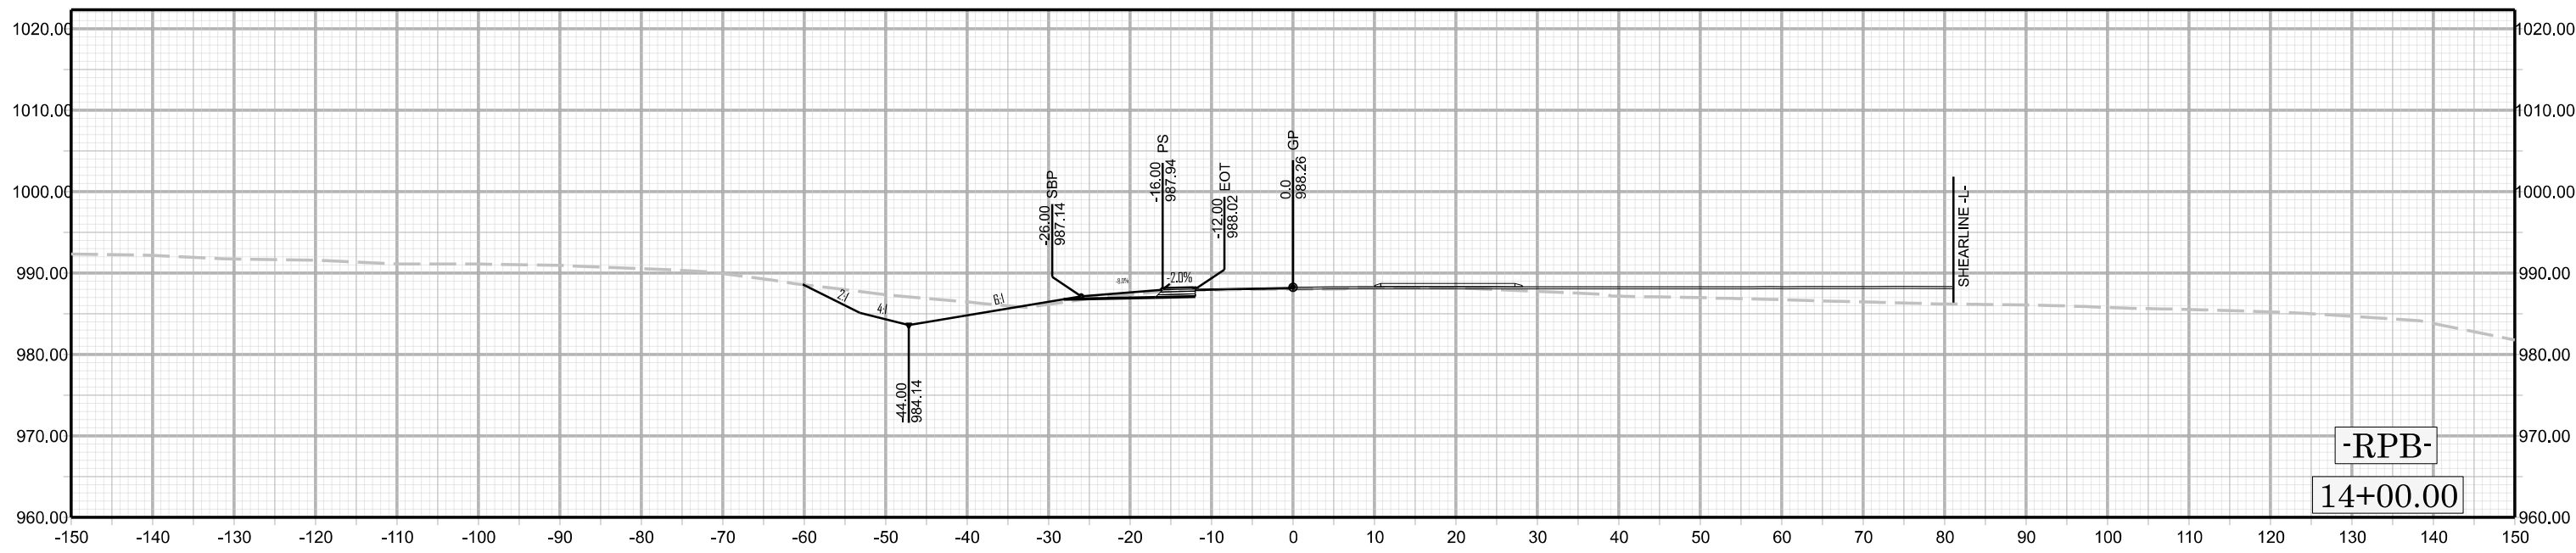

-RPB-
14+00.00