

TIP PROJECT: BR-0099

CONTRACT:

STATE OF NORTH CAROLINA
DIVISION OF HIGHWAYS

UTILITIES BY OTHERS PLANS
RUTHERFORD COUNTY

LOCATION: BRIDGE No. 12 ON NC 120 OVER US 74 BYP

TYPE OF WORK: GRADING, DRAINAGE, PAVING
TRAFFIC CONTROL AND STRUCTURE





VICINITY MAP (NTS)

FIELD INSPECTION PLAN SET

- DETOUR

T.I.P. NO.	SHEET NO.
BR-0099	UO-1

NOTE:
ALL UTILITY WORK SHOWN ON THIS SHEET WILL BE DONE BY OTHERS.
NO PAYMENT WILL BE MADE TO THE CONTRACTOR FOR UTILITY WORK SHOWN ON THIS SHEET.

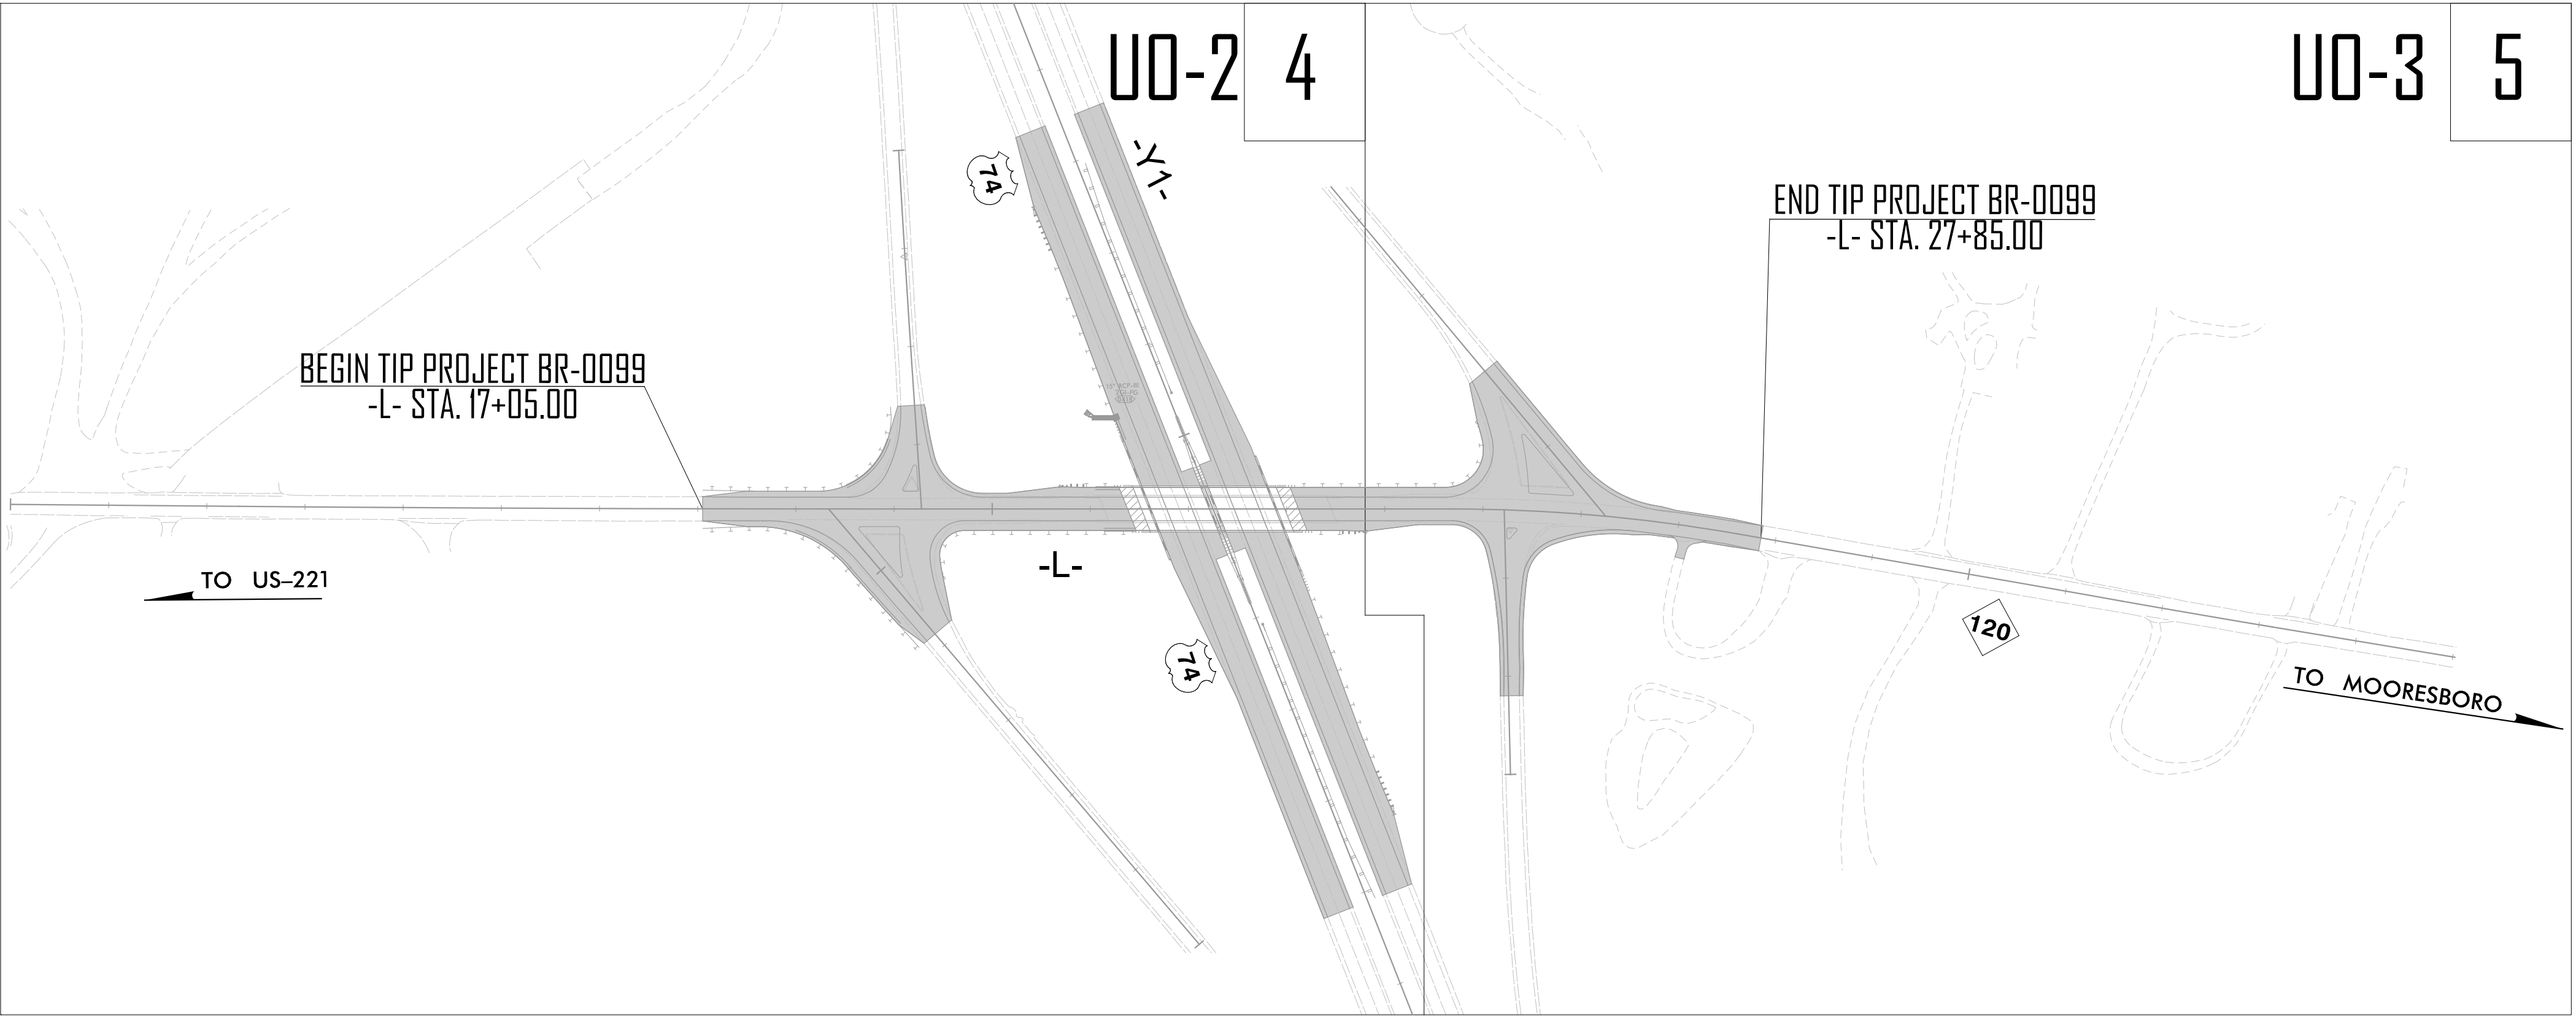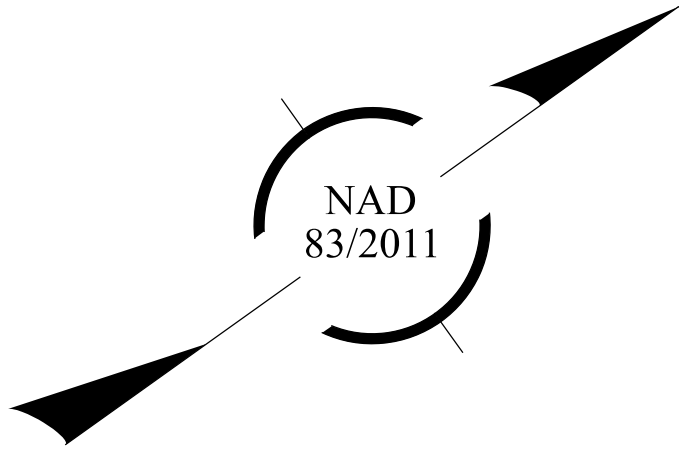

GRAPHIC SCALES



PLANS



PROFILE (HORIZONTAL)



PROFILE (VERTICAL)

INDEX OF SHEETS

SHEET NO.:	DESCRIPTION:
UO-1	TITLE SHEET
UO-2 AND UO-3	UBO PLAN SHEETS

UTILITY OWNERS WITH CONFLICTS

(A) POWER - DUKE ENERGY

PREPARED IN THE OFFICE OF



WSP USA
434 FAYETTEVILLE STREET
SUITE 1500
RALEIGH, NC 27601
TEL: 1.919.836.4040
FAX: 1.919.836.4099
LICENSE NO. F-0165

CHRISTOPHER LEE, PE UTILITY PROJECT MANAGER
BRIAN PEASE, EI PROJECT UTILITY COORDINATOR



DIVISION OF HIGHWAYS
DIVISION 13
55 ORANGE STREET
ASHEVILLE, NC 28801
PHONE (828) 250-3395
FAX (828) 251-6394

R. KEITH RADCLIFF SENIOR UTILITY COORDINATOR
JOHN D. METCALF DIVISION UTILITY COORDINATOR

