


I, MATTHEW T. CORNWELL, PLS, CERTIFY THAT THE PROJECT CONTROL WAS VERIFIED UNDER MY SUPERVISION FROM AN ACTUAL GPS SURVEY MADE UNDER MY SUPERVISION AND THE FOLLOWING INFORMATION WAS USED TO PERFORM THE SURVEY:

CLASS OF SURVEY: A4
TYPE OF GPS FIELD PROCEDURE: RTN
DATES OF SURVEY: OCTOBER 2023
DATUM/EPOCH: NAD83
PUBLISHED/FIXED-CONTROL USE: RTN
LOCALIZED AROUND: GPS R2233B-7
NORTHING: 600197.305
EASTING: 1122726.311
COMBINED GRID FACTOR: 0.999828116
GEOID MODEL: GEOID99
UNITS: US SURVEY FEET

I ALSO CERTIFY THAT THE BASELINE CONTROL FOR THIS PROJECT WAS COMPLETED UNDER MY DIRECT AND RESPONSIBLE CHARGE FROM AN ACTUAL SURVEY MADE UNDER MY SUPERVISION; THAT ALL HORIZONTAL CLOSURES HAD A MINIMUM RATIO OF PRECISION OF 1:20,000 (CLASS AA) AND VERTICAL ACCURACY TO CLASS A. FIELD WORK WAS PERFORMED OCTOBER 2023, AND ALL COORDINATES ARE BASED ON NAD 83/2011 AND ALL ELEVATIONS ARE BASED ON NAVD 88; THAT THIS SURVEY WAS PERFORMED TO MEET THE REQUIREMENTS OF 21NCAC 56.1600 AS APPLICABLE.


THIS 10/30/2023
DocuSigned by:
Matthew Cornwell
EBD36PF1473E475
PROFESSIONAL LAND SURVEYOR L-4775

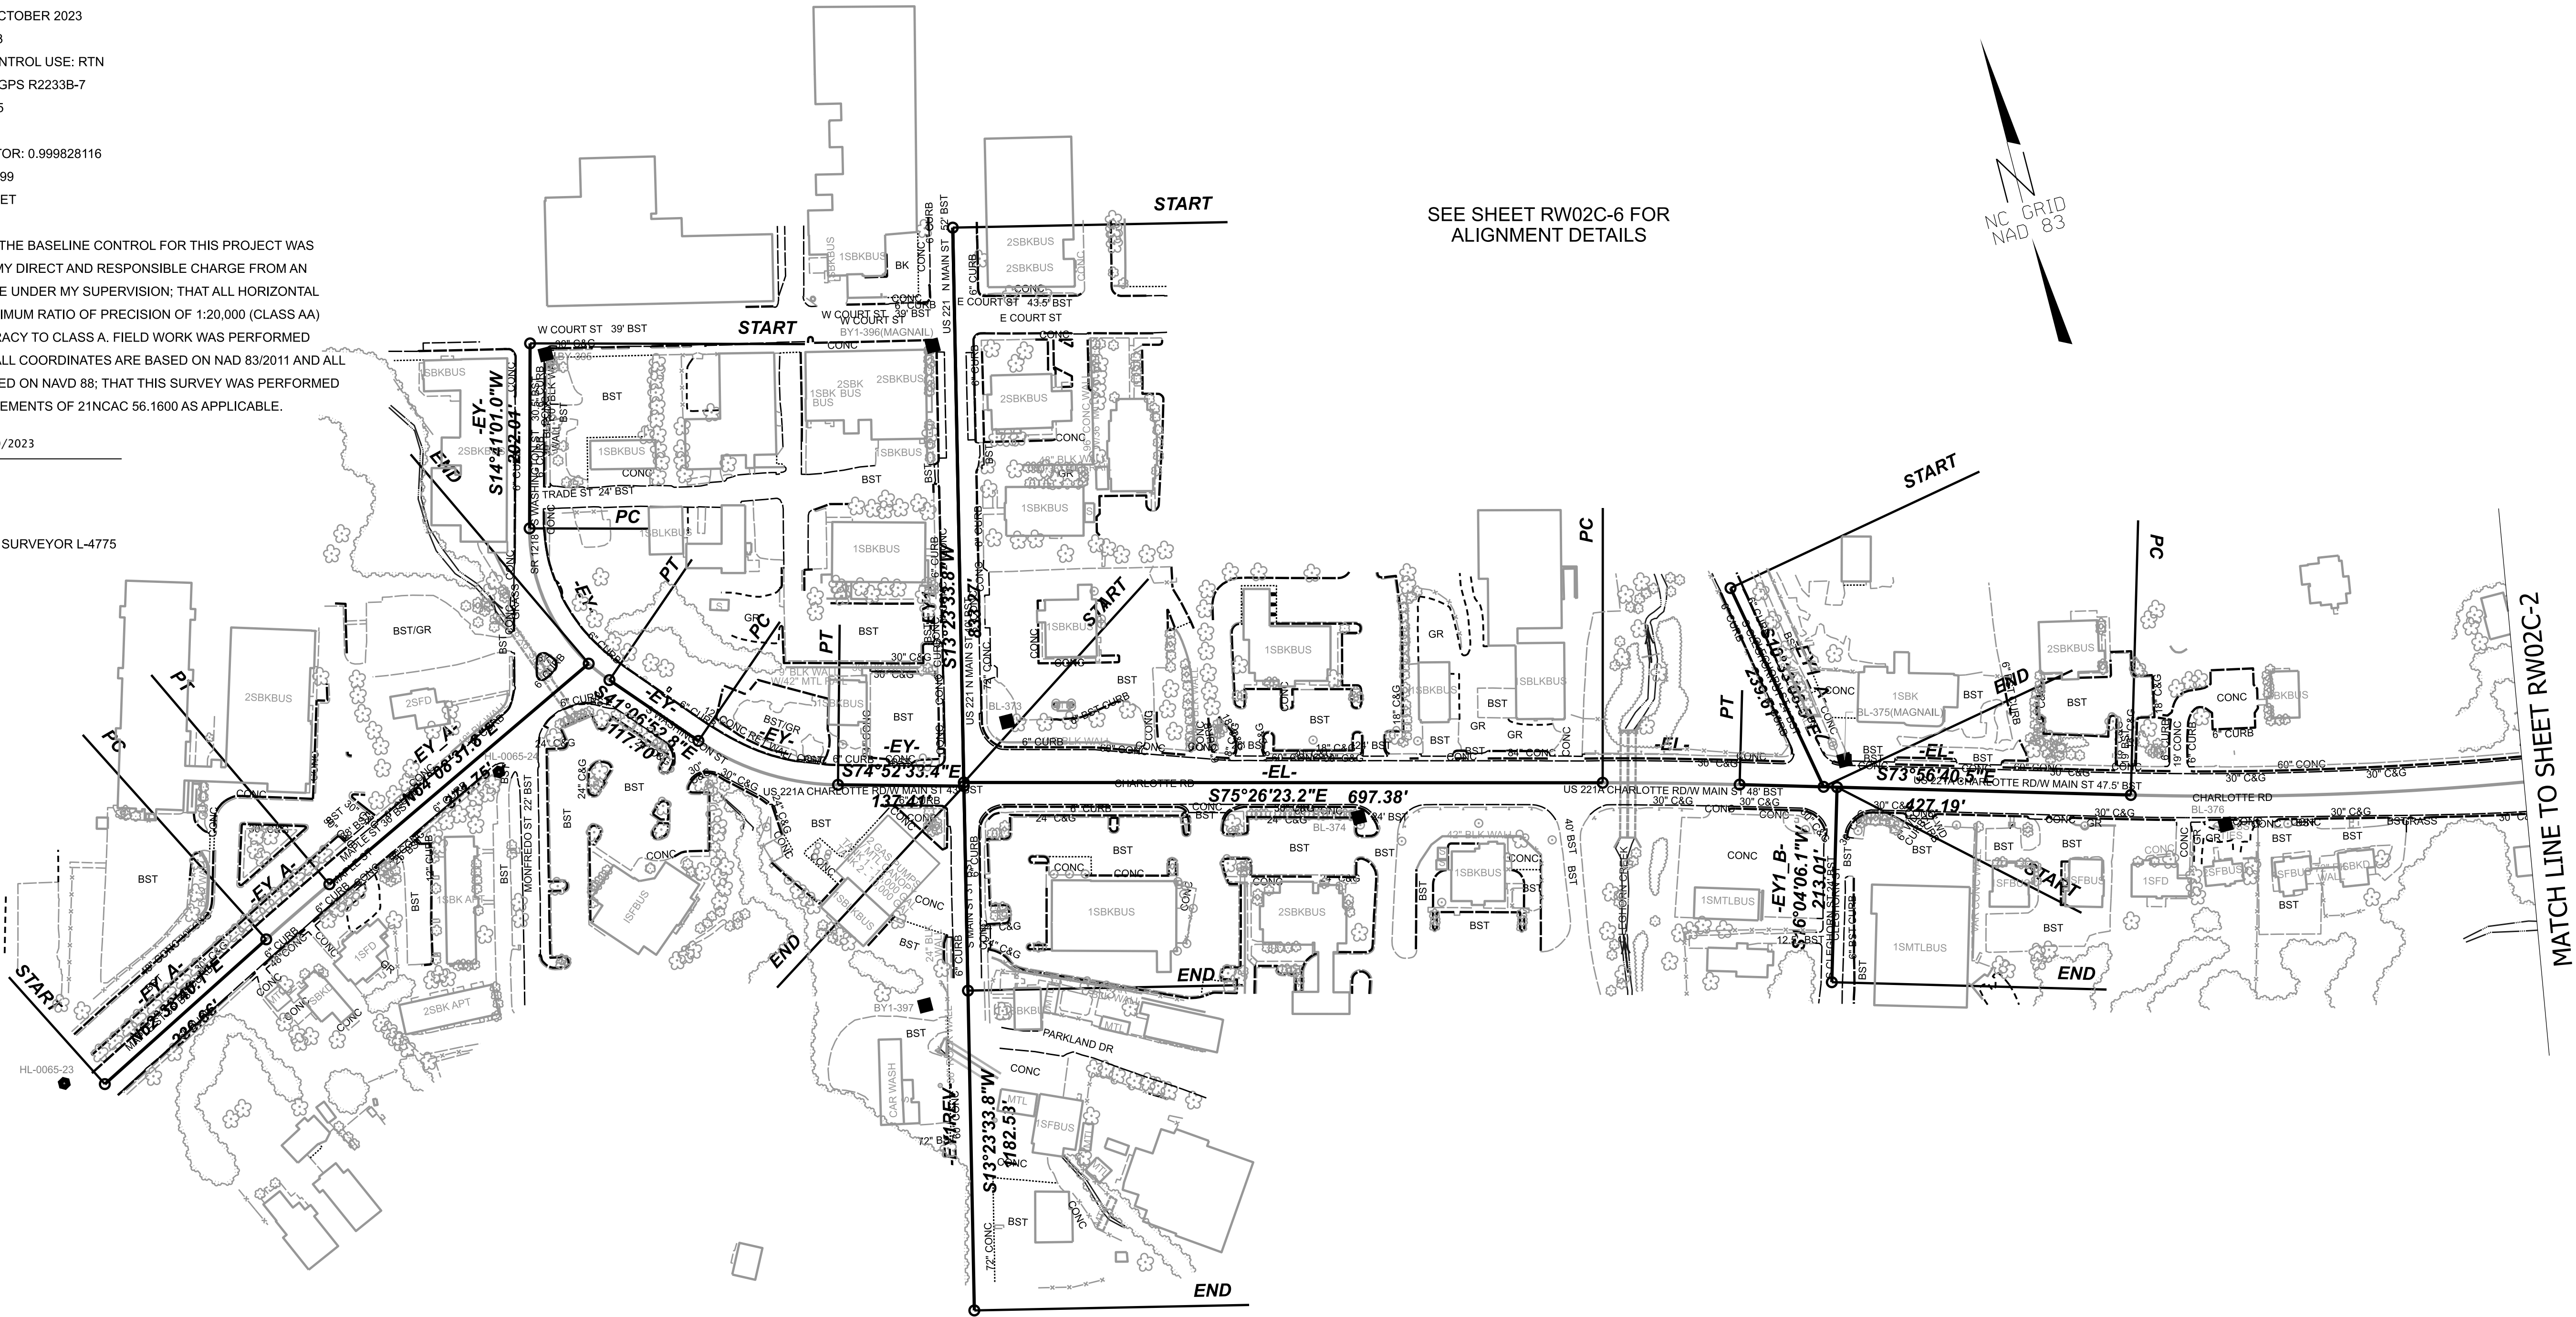

SEE SHEET RW02C-6 FOR ALIGNMENT DETAILS

NC GRID
NAD 83

MATCH LINE TO SHEET RW02C-2

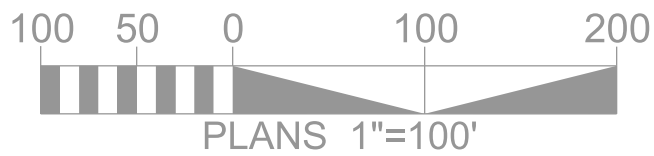

NOTES:

1. PROJECT CONTROL WAS ESTABLISHED USING GNSS, THE GLOBAL NAVIGATION SATELLITE SYSTEM.
2. THE PROPOSED ALIGNMENT CONTROL DATA FOR THIS PROJECT HAS BEEN COMPILED FROM VARIOUS SOURCES. IF FURTHER INFORMATIO REGARDING PROJECT CONTROL IS NEEDED, PLEASE CONTACT THE LOCATION AND SURVEYS UNIT.

HL-0065

R/W02C-1

NORTH CAROLINA
DEPARTMENT
OF TRANSPORTATION


PROFESSIONAL LAND
SURVEYOR

DOCUMENT NOT CONSIDERED
FINAL UNLESS ALL SIGNATURES
ARE COMPLETED

2018 STANDARD
SPECIFICATIONS

TIP PROJECT: HL-0065
County: Rutherford

PREPARED FOR

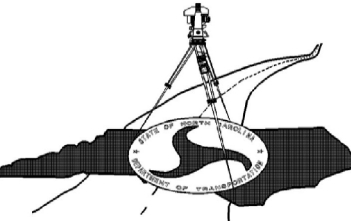

LOCATION AND
SURVEYS UNIT

PREPARED BY

TGS ENGINEERS
201 WEST MARION ST.
SUITE 200
SHELBY, NC 28150
704-476-0003

