

CLASS OF SURVEY: **AA**
TYPE OF GPS FIELD PROCEDURE: RTN
DATES OF SURVEY: OCTOBER 2023
DATUM/EPOCH: NAD83
PUBLISHED/FIXED-CONTROL USE: RTN
LOCALIZED AROUND: GPS R2233B-7
NORTHING: 600197.305
EASTING: 1122726.311
COMBINED GRID FACTOR: 0.999828116
GEOID MODEL: GEOID99
UNITS: US SURVEY FEET


THIS 10/30/2023

DocuSigned by:
Matthew Cornwell
EBD96F11473E475...

PROFESSIONAL LAND SURVEYOR L-4775

DO NOT USE GNSS, THE GLOBAL NAVIGATION SATELLITE SYSTEM.
ALL DATA FOR THIS PROJECT HAS BEEN COMPILED FROM VARIOUS
SOURCES. IF ADDITIONAL DATA REGARDING PROJECT CONTROL IS NEEDED, PLEASE CONTACT

HL-0065
R/W 02C-3
NORTH CAROLINA
DEPARTMENT
OF TRANSPORTATION

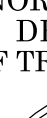

PROFESSIONAL LAND
SURVEYOR




SEAL
L-4775
LAND SURVEYOR
NORTH CAROLINA
NEW FUNDING COUNCIL

DOCUMENT NOT CONSIDERED
FINAL UNLESS ALL SIGNATURE
ARE COMPLETED

2018 STANDARD
SPECIFICATIONS

TIP PROJECT: HL-0065
County: Rutherford

PREPARED FOR

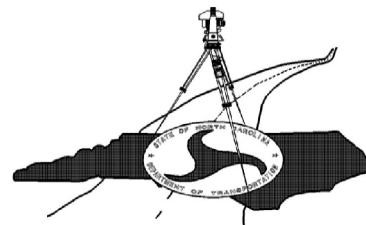LOCATION AND
SURVEYS UNIT

PREPARED BY
TGS ENGINEERS
201 WEST MARION ST.
SUITE 200
SHELBY, NC 28150
704-476-0003

