


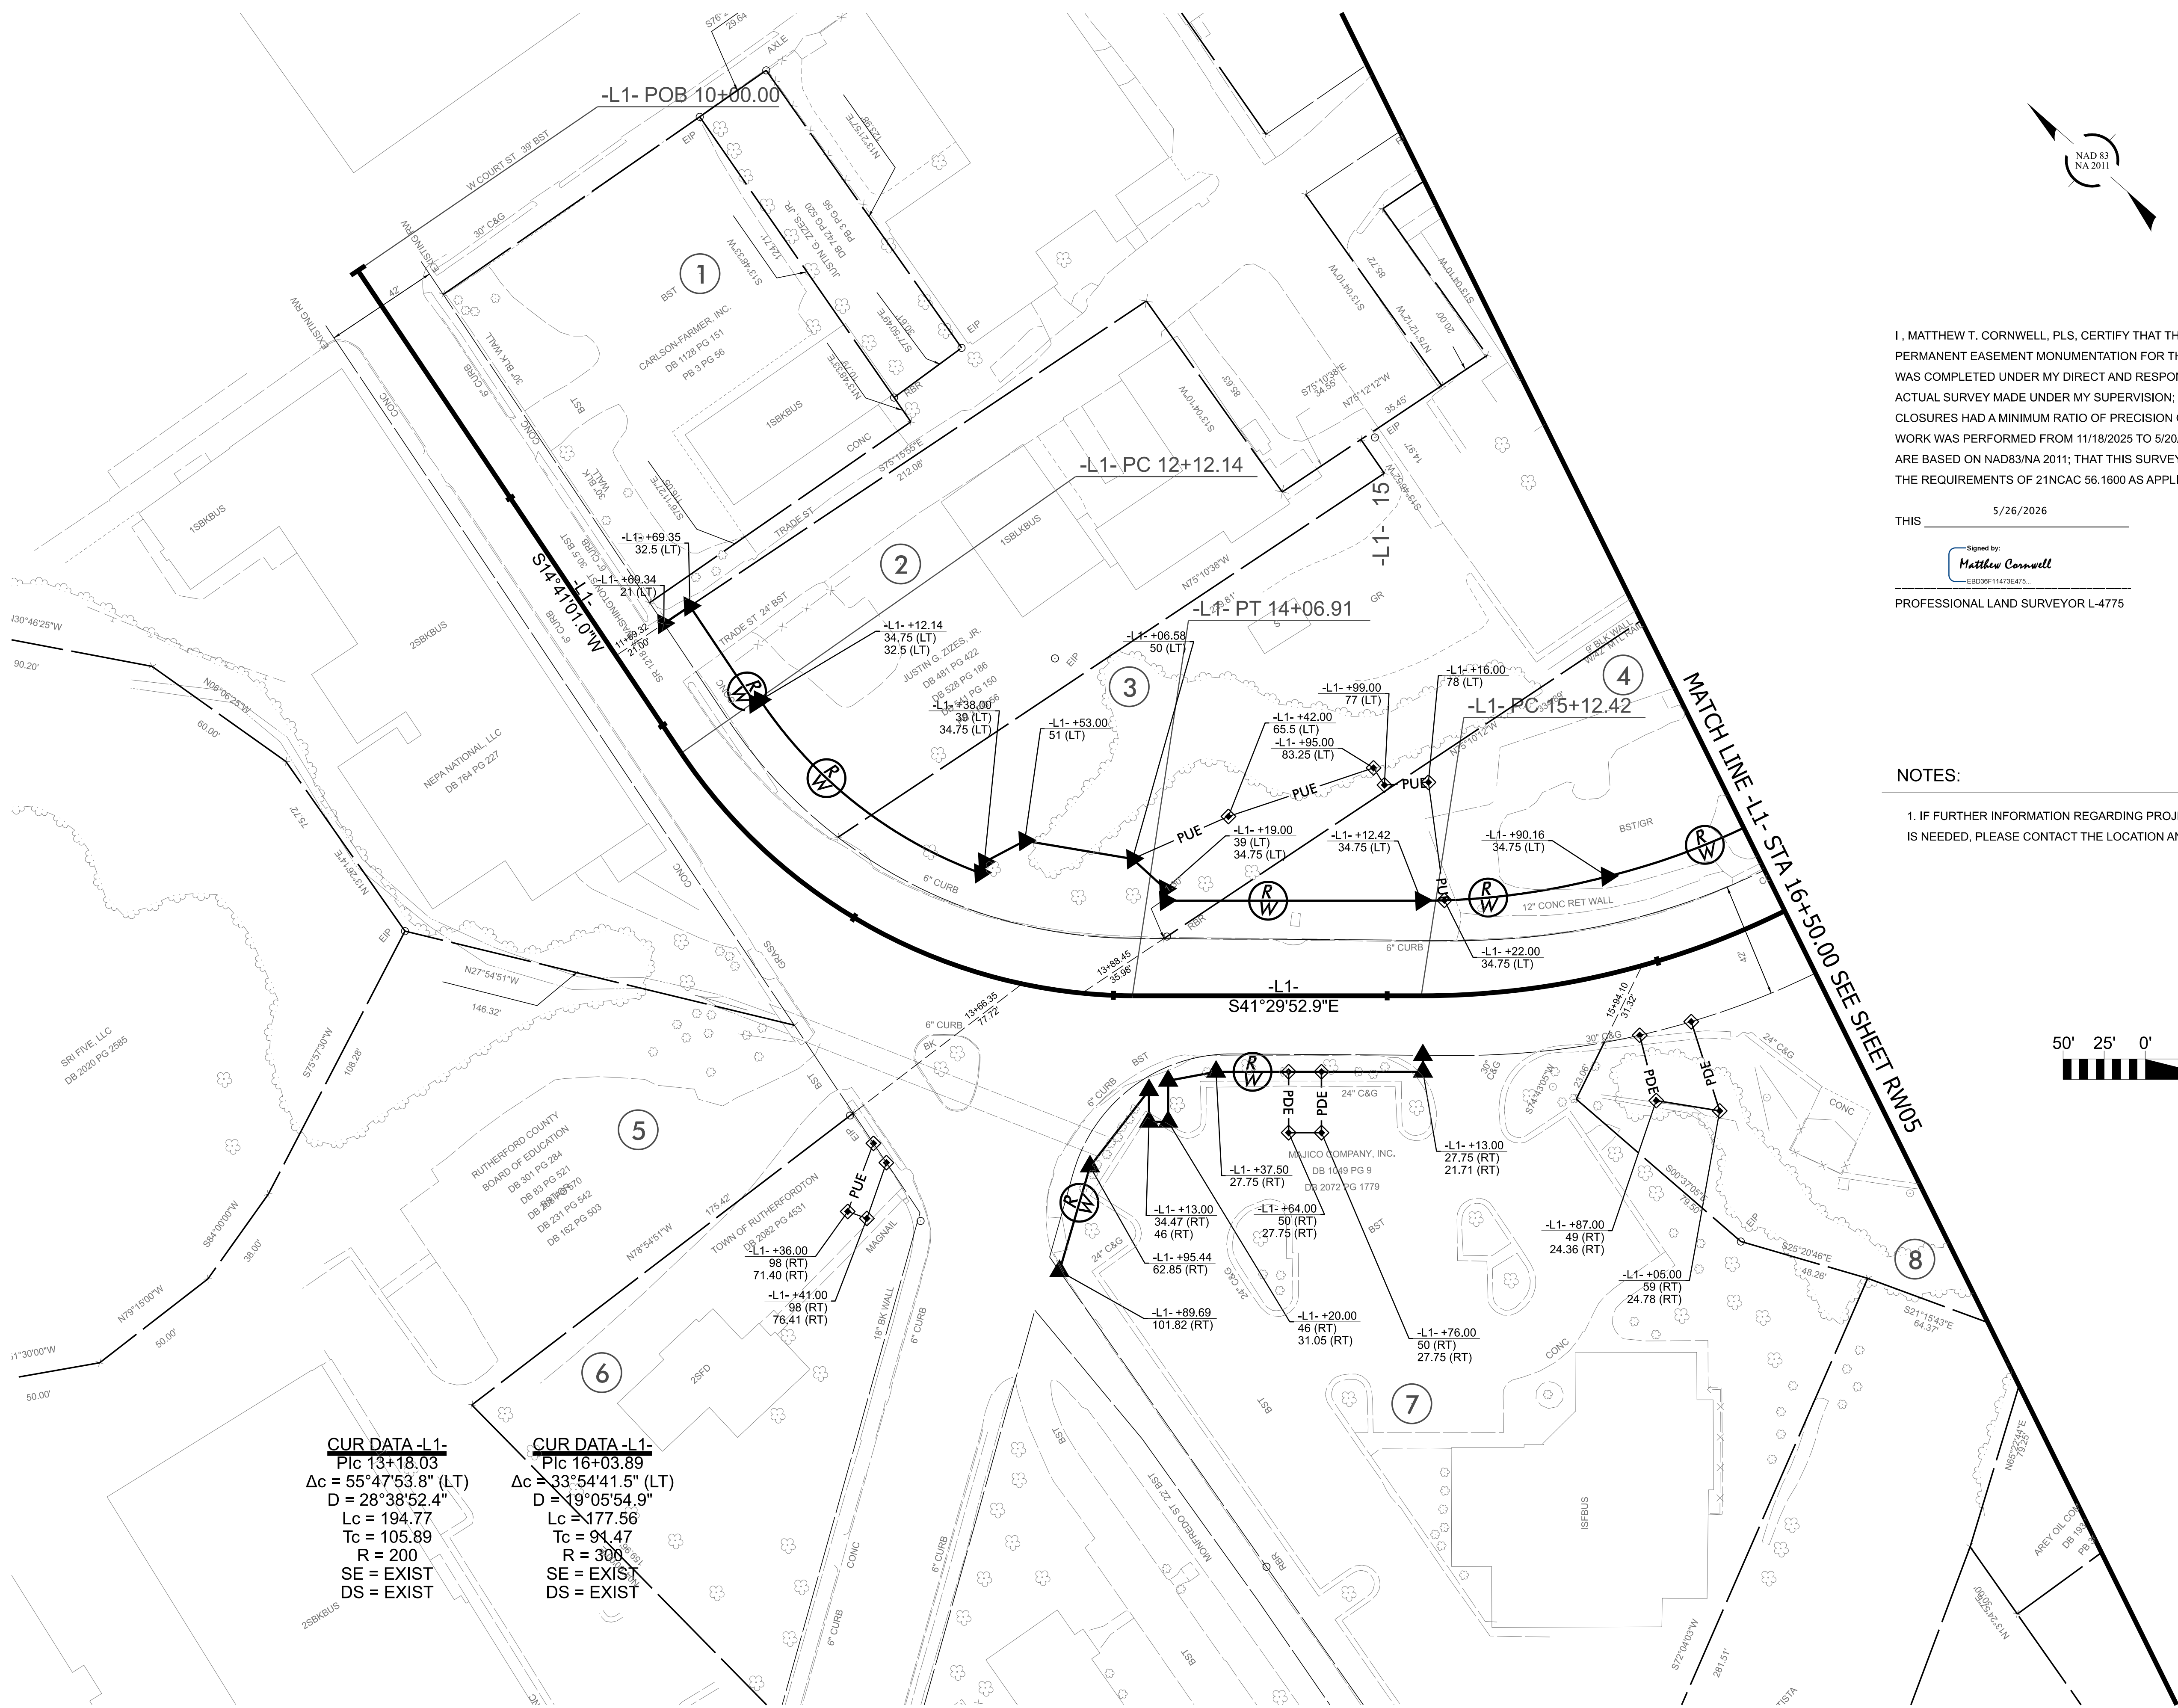

CUR DATA -L1-
Plc 13+18.03
 $\Delta c = 55^\circ 47' 53.8''$ (LT)
 $D = 28^\circ 38' 52.4''$
 $Lc = 194.77$
 $Tc = 105.89$
 $R = 200$
SE = EXIST
DS = EXIST

CUR DATA -L1-
Plc 16+03.89
 $\Delta c = 33^\circ 54' 41.5''$ (LT)
 $D = 19^\circ 05' 54.9''$
 $Lc = 177.56$
 $Tc = 94.47$
 $R = 300$
SE = EXIST
DS = EXIST

I, MATTHEW T. CORNWELL, PLS, CERTIFY THAT THE RIGHT OF WAY AND PERMANENT EASEMENT MONUMENTATION FOR THIS PROJECT SHOWN HEREIN WAS COMPLETED UNDER MY DIRECT AND RESPONSIBLE CHARGE FROM AN ACTUAL SURVEY MADE UNDER MY SUPERVISION; THAT ALL HORIZONTAL CLOSURES HAD A MINIMUM RATIO OF PRECISION OF 1:10,000 (CLASS A). FIELD WORK WAS PERFORMED FROM 11/18/2025 TO 5/20/2026, AND ALL COORDINATES ARE BASED ON NAD83/NA 2011; THAT THIS SURVEY WAS PERFORMED TO MEET THE REQUIREMENTS OF 21NCAC 56.1600 AS APPLICABLE.

THIS 5/26/2026

Signed by:
Matthew Cornwell
EBD39F11473E475
PROFESSIONAL LAND SURVEYOR L-4775

NOTES:
1. IF FURTHER INFORMATION REGARDING PROJECT CONTROL IS NEEDED, PLEASE CONTACT THE LOCATION AND SURVEYS UNIT.



HL-0065

R/W 04

NORTH CAROLINA
DEPARTMENT
OF TRANSPORTATION

PROFESSIONAL LAND
SURVEYOR

DOCUMENT NOT CONSIDERED
FINAL UNLESS ALL SIGNATURES
ARE COMPLETED

2024 STANDARD
SPECIFICATIONS

TIP PROJECT: HL-0065

County: Rutherford

PREPARED FOR

LOCATION AND
SURVEYS UNIT

PREPARED BY

TGS ENGINEERS
201 WEST MARION ST.
SUITE 200
SHELBY, NC 28150
704-476-0003