


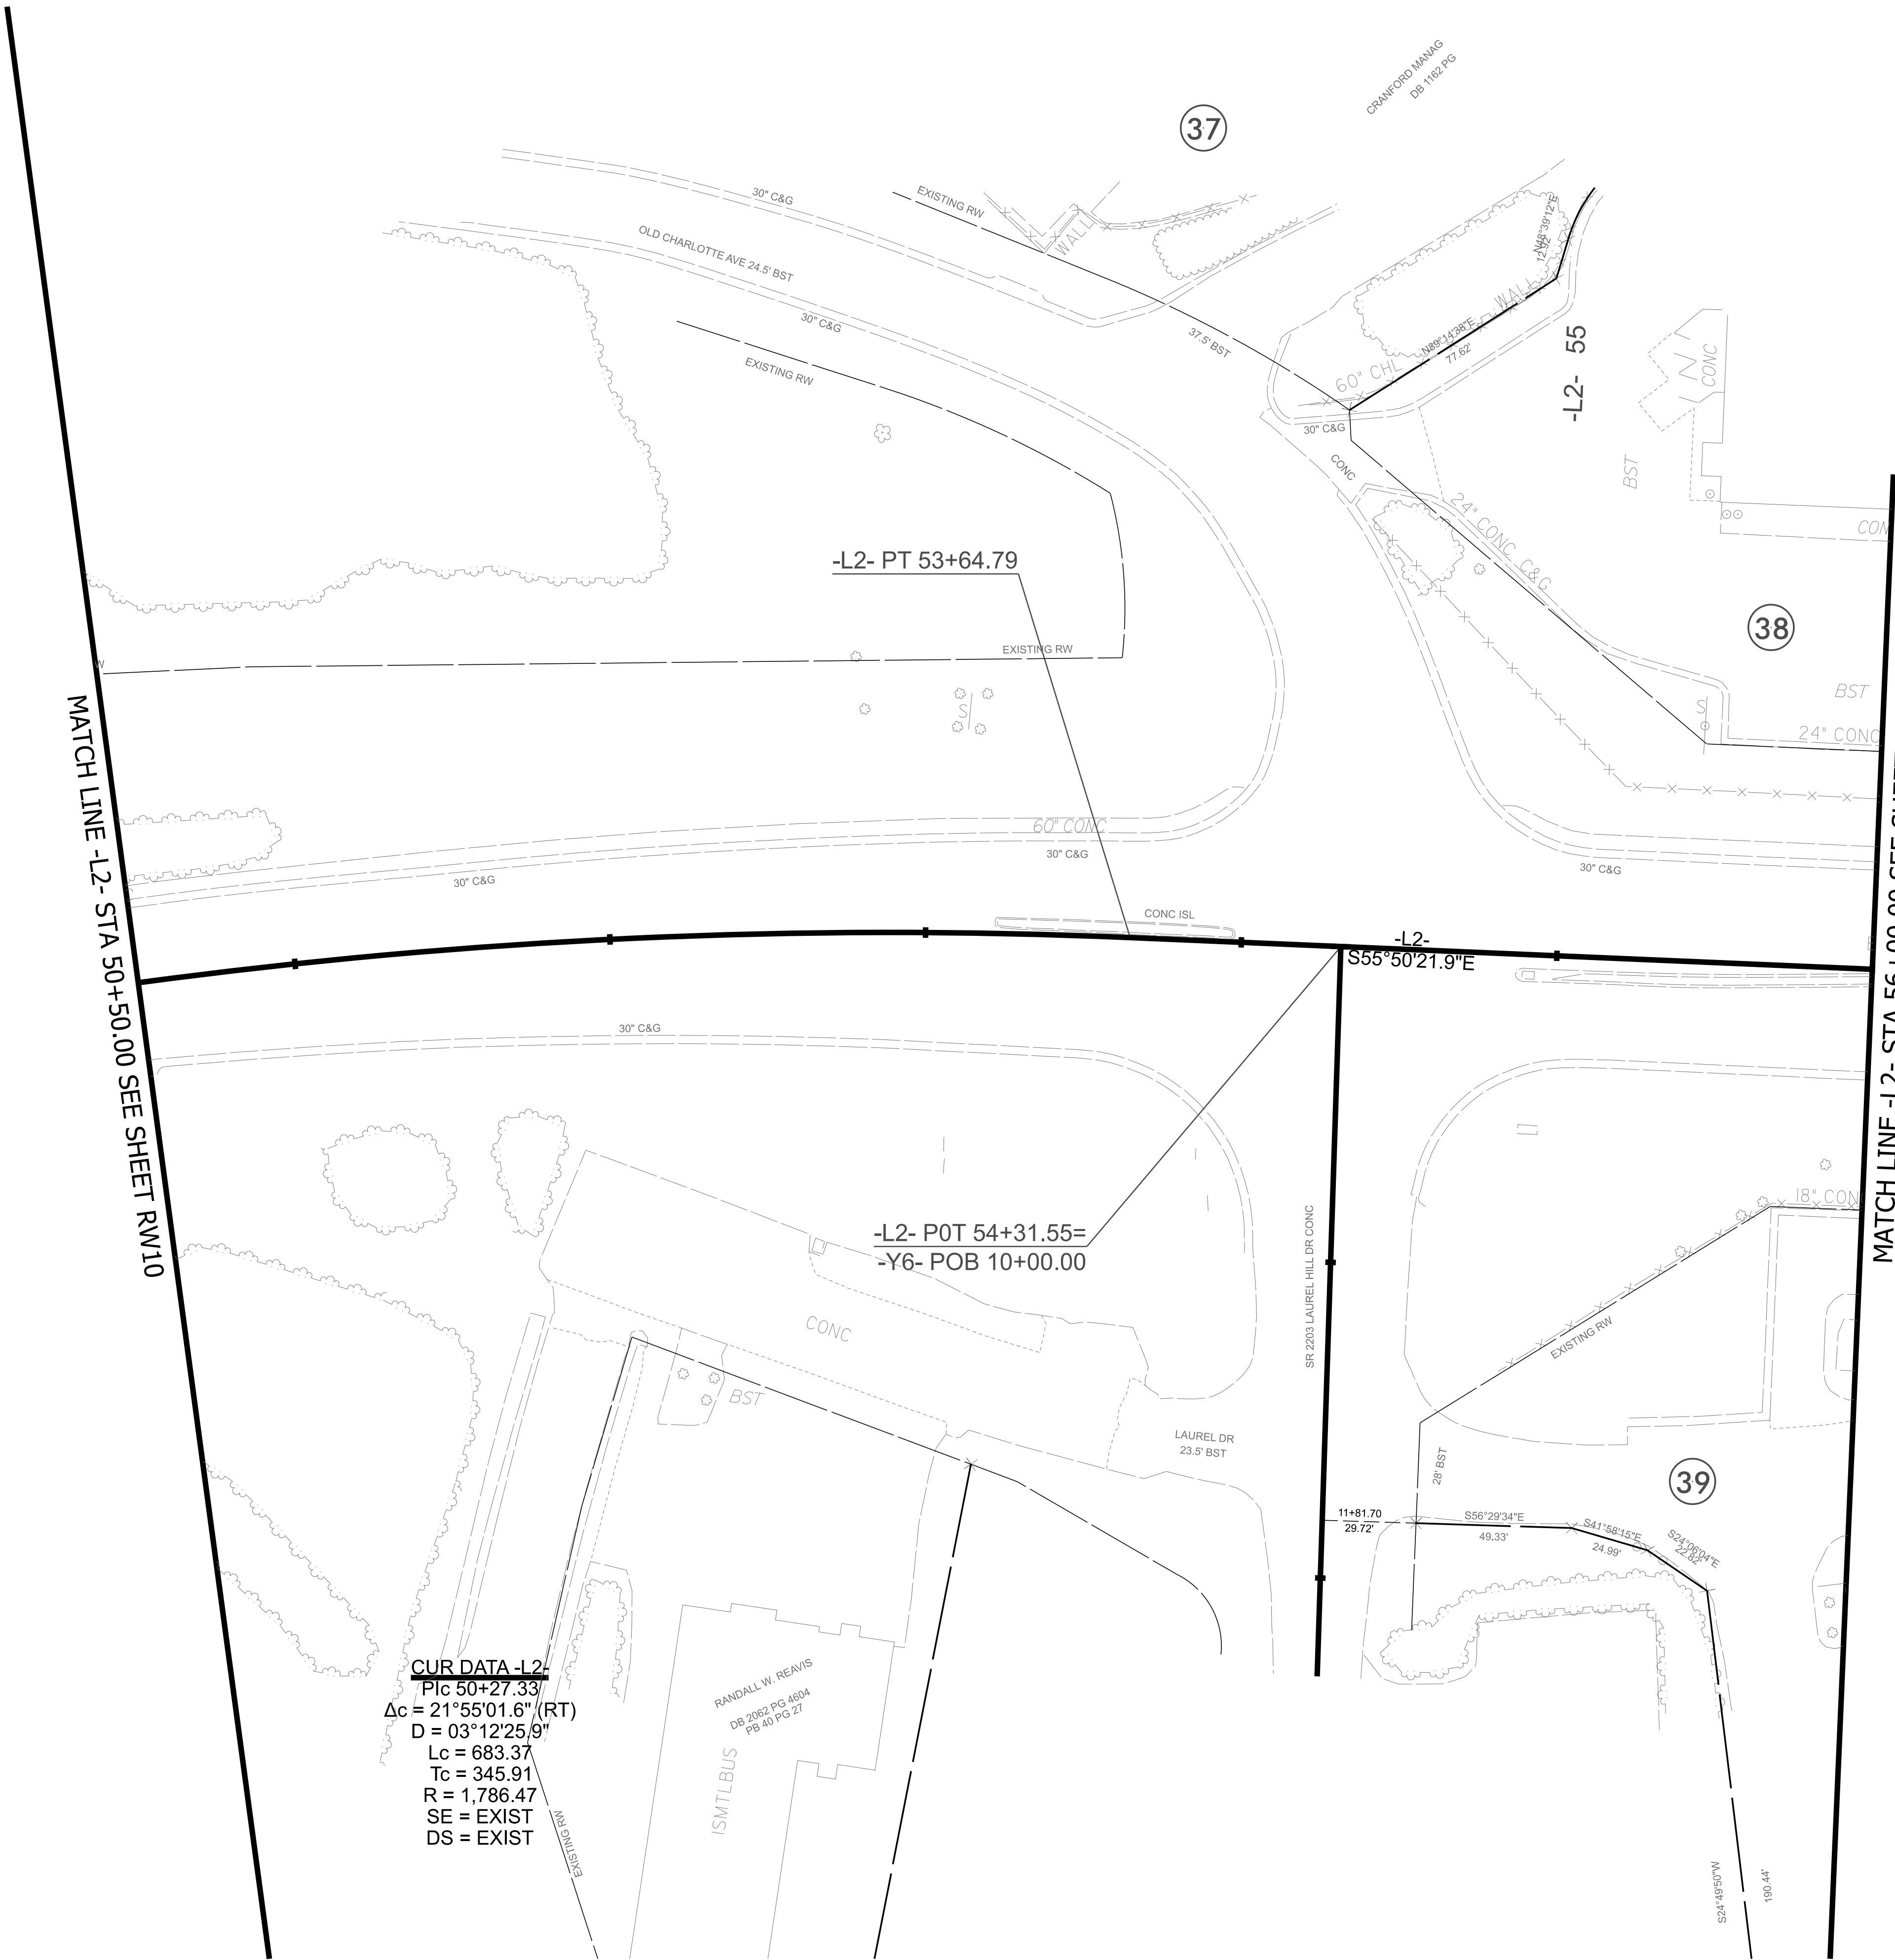

NOTES:

1. IF FURTHER INFORMATION REGARDING PROJECT CONTROL IS NEEDED, PLEASE CONTACT THE LOCATION AND SURVEYS UNIT.

I, MATTHEW T. CORNWELL, PLS, CERTIFY THAT THE RIGHT OF WAY AND PERMANENT EASEMENT MONUMENTATION FOR THIS PROJECT SHOWN HEREIN WAS COMPLETED UNDER MY DIRECT AND RESPONSIBLE CHARGE FROM AN ACTUAL SURVEY MADE UNDER MY SUPERVISION; THAT ALL HORIZONTAL CLOSURES HAD A MINIMUM RATIO OF PRECISION OF 1:10,000 (CLASS A). FIELD WORK WAS PERFORMED FROM 11/18/2025 TO 5/20/2026, AND ALL COORDINATES ARE BASED ON NAD83/NA 2011; THAT THIS SURVEY WAS PERFORMED TO MEET THE REQUIREMENTS OF 21NCAC 56.1600 AS APPLICABLE.

Signed by:
Matthew Cornwell
EBC39F11473E475
PROFESSIONAL LAND SURVEYOR L-4775

HL-0065

R/WII

NORTH CAROLINA
DEPARTMENT
OF TRANSPORTATION

PROFESSIONAL LAND
SURVEYOR

SEAL
L-4775
MATTHEW T. CORNWELL

DOCUMENT NOT CONSIDERED
FINAL UNLESS ALL SIGNATURES
ARE COMPLETED

2024 STANDARD
SPECIFICATIONS

TIP PROJECT: HL-0065

County: Rutherford

PREPARED FOR

LOCATION AND
SURVEYS UNIT

PREPARED BY

TGS ENGINEERS
201 WEST MARION ST.
SUITE 200
SHELBY, NC 28150
704-476-0003

TGS
ENGINEERS