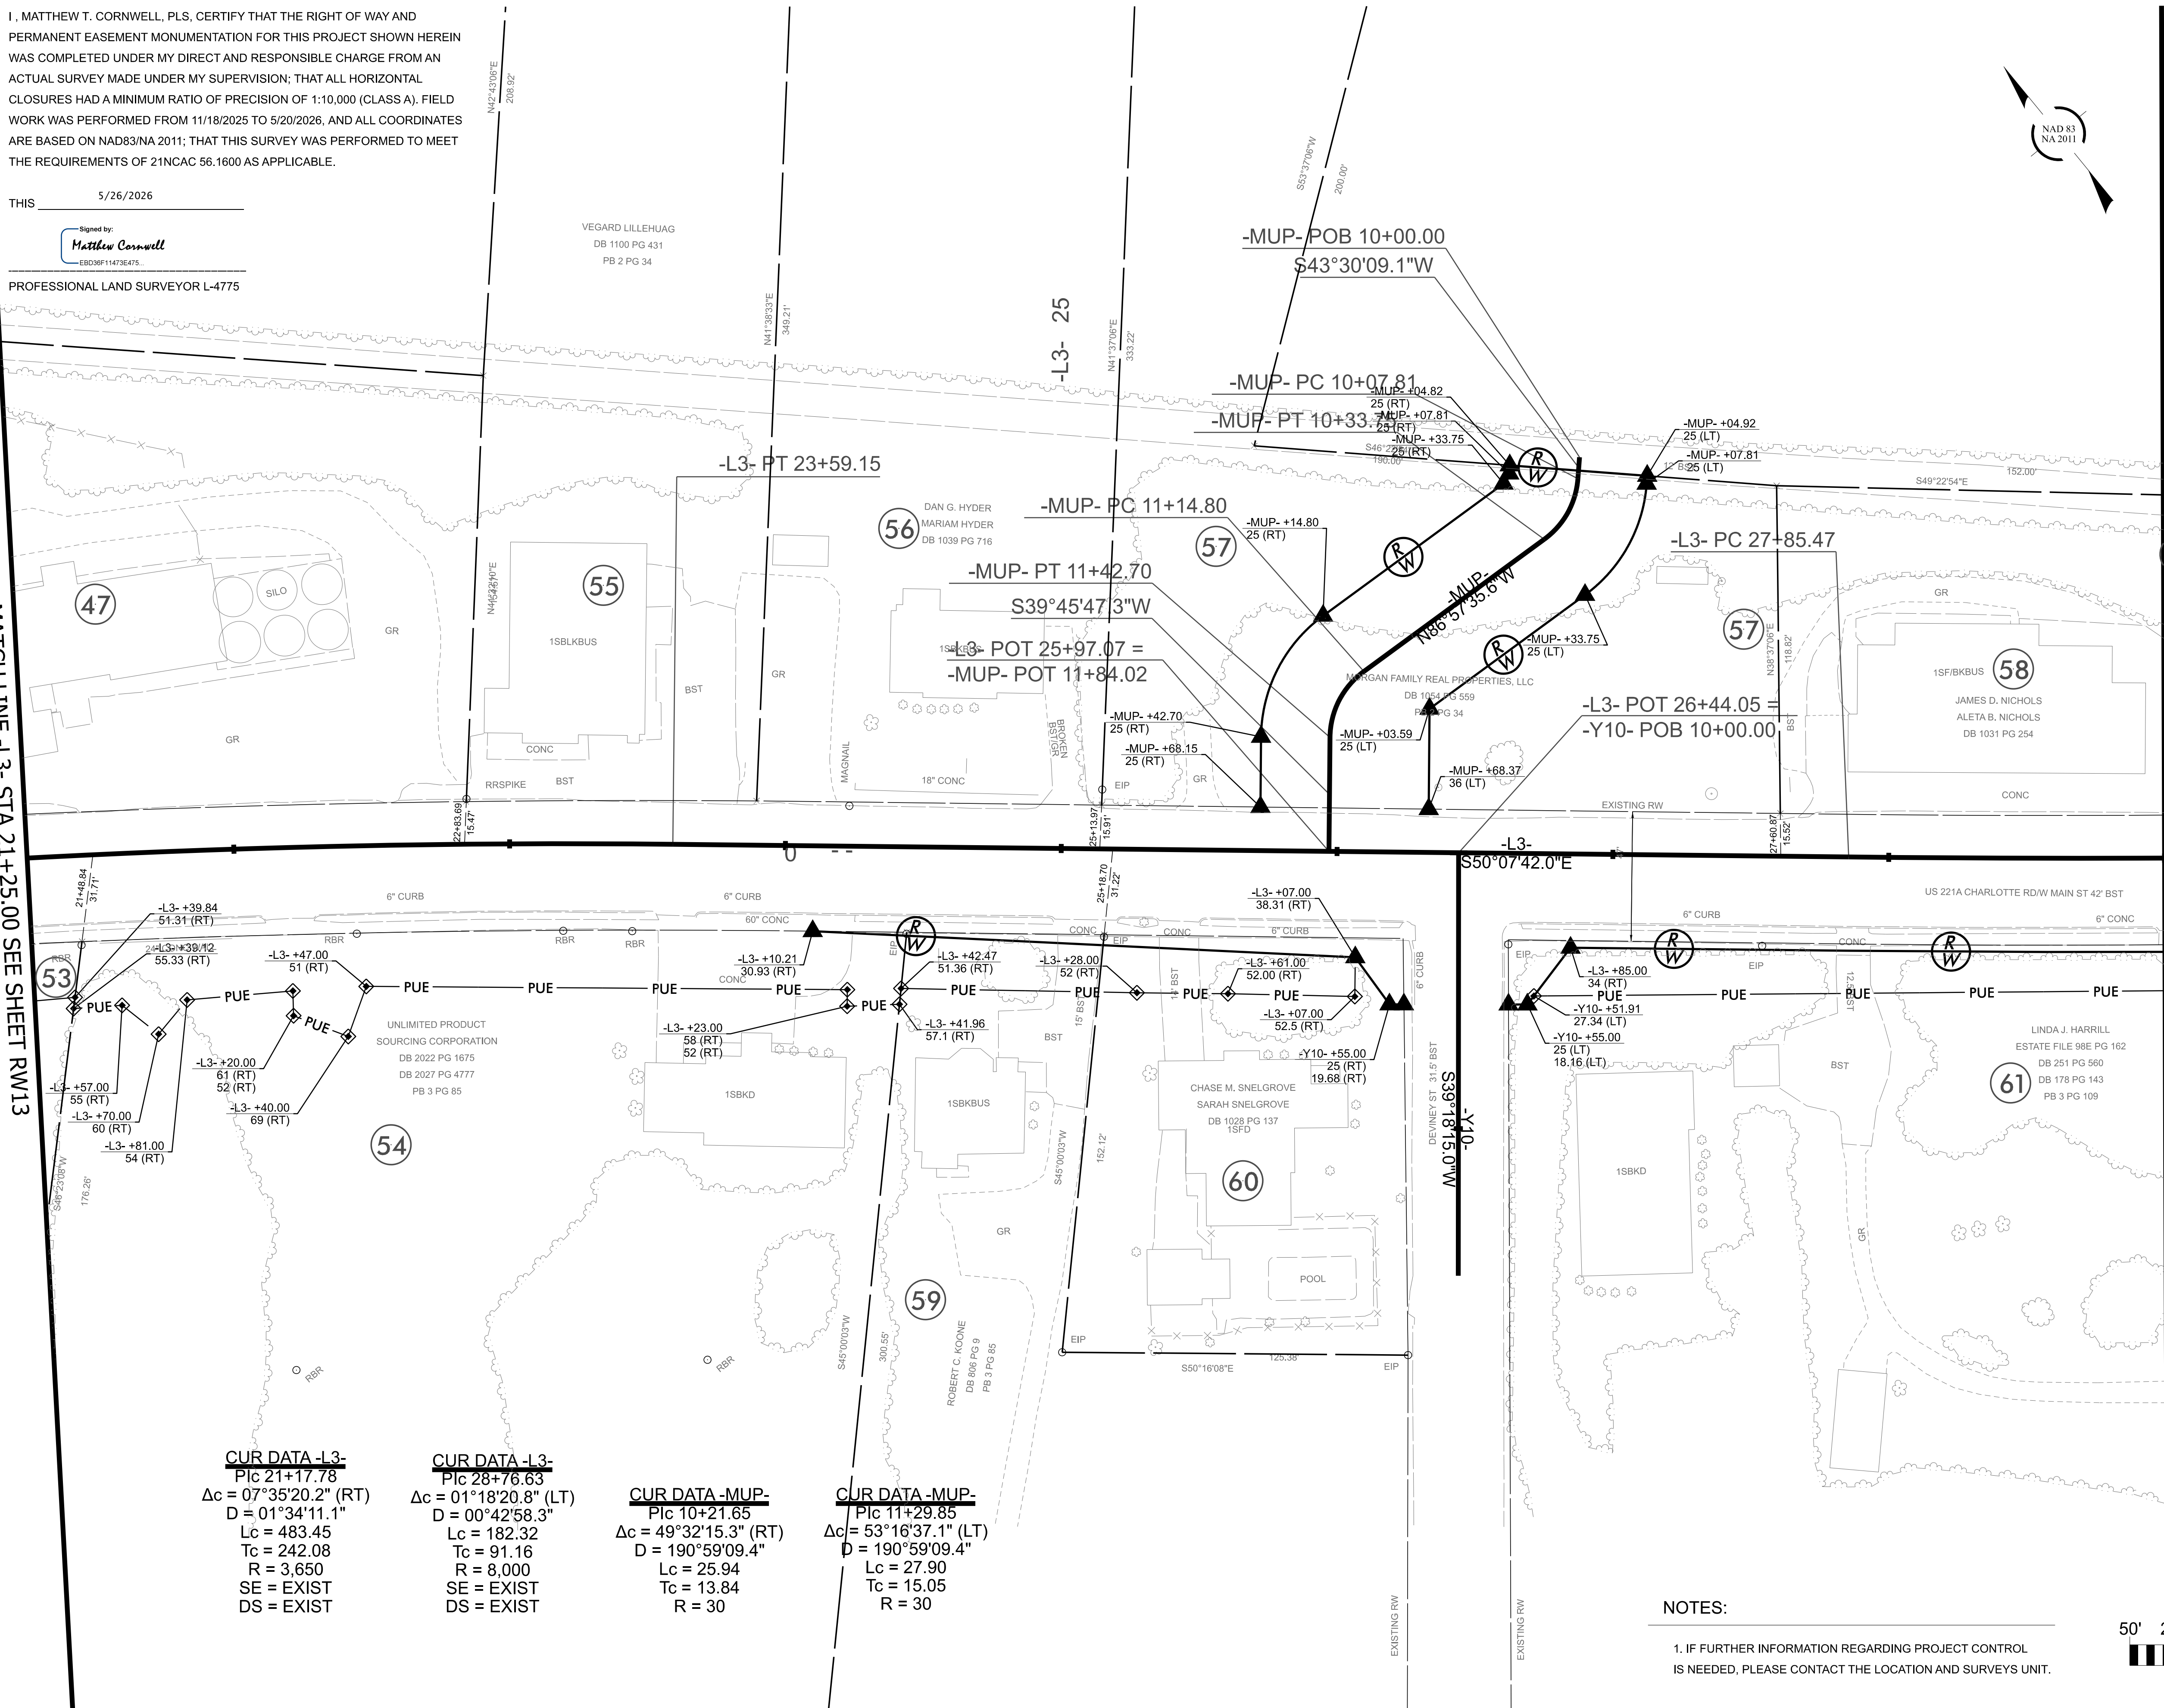


THIS _____ 5/26/2026

Signed by:
Matthew Cornwell
EBD36F11473E475...

PROFESSIONAL LAND SURVEYOR L-4775

MATCH LINE -L3- STA 21+25.00 SEE SHEET RW13



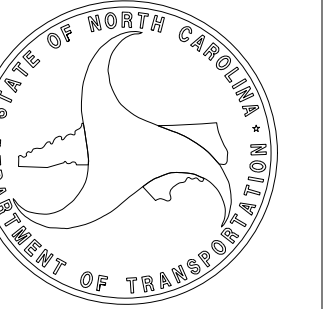
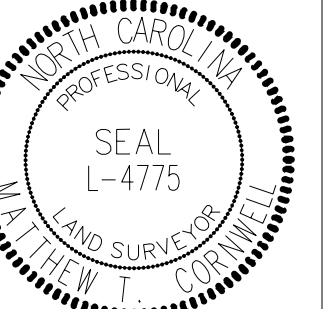
NOTES:

1. IF FURTHER INFORMATION REGARDING PROJECT CONTROL
IS NEEDED, PLEASE CONTACT THE LOCATION AND SURVEYS UNIT.



HL-0065

R/W	14
-----	----

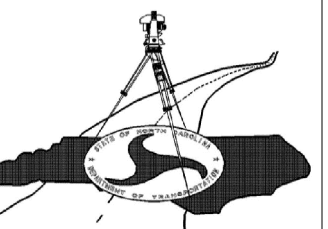
NORTH CAROLINA
DEPARTMENT
OF TRANSPORTATIONPROFESSIONAL LAND
SURVEYOR

DOCUMENT NOT CONSIDERED
VALID UNLESS ALL SIGNATURES
ARE COMPLETED

024 STANDARD SPECIFICATIONS

TIP PROJECT: HL-0065
County: Rutherford

PREPARED FOR

LOCATION AND
SURVEYS UNIT

PREPARED BY

TGS ENGINEERS
01 WEST MARION ST.
SUITE 200
SHELBY, NC 28150
704-476-0003

