
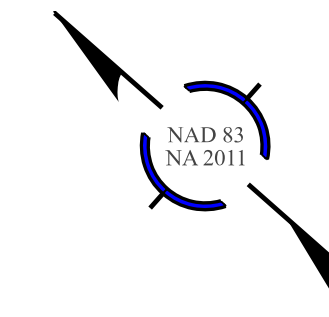


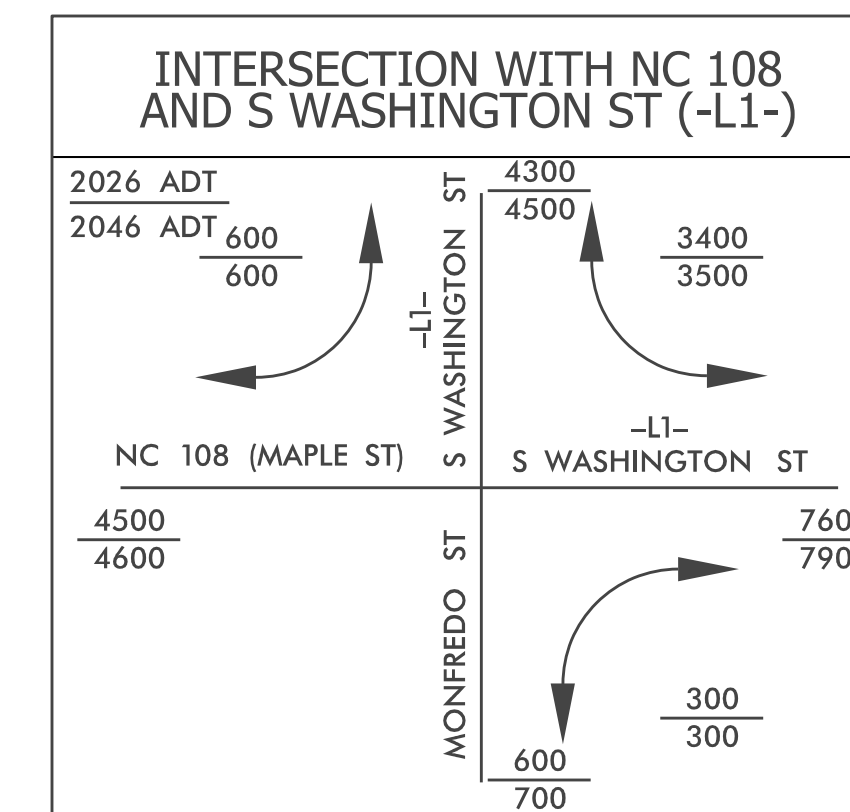

CLEARING AND GRUBBING EROSION CONTROL FOR CONSTRUCTION SHEET 4

NOTE:
PLACE TEMPORARY ROCK SEDIMENT DAMS TYPE - B
AND TEMPORARY ROCK SILT CHECKS TYPE - A AT
DRAINAGE OUTLETS.

NOTE:
UTILIZE FABRIC INSERT INLET PROTECTION AS DIRECTED BY THE
ENGINEER IN LIEU OF ROCK INLET SEDIMENT TRAP, TYPE-C TO
PREVENT IMPOUNDING RUNOFF ON ROADWAYS OPEN TO THE PUBLIC.

PREPARED BY

HNTB
HNTB NORTH CAROLINA, P.C.
4000 Center at North Hills
Street, Suite 500
Raleigh, North Carolina 27609
919.876.0686 Fax: 919.876.0684

REVISIONS

NOTE:
TIE ALL CURB TO EXISTING UNLESS OTHERWISE NOTED.