


CLEARING AND GRUBBING
EROSION CONTROL FOR
CONSTRUCTION SHEET 8

NOTE:
NO EROSION CONTROL WORK ON PSH 9.
THIS SHEET IS PART OF PROJECT R-2233BB.

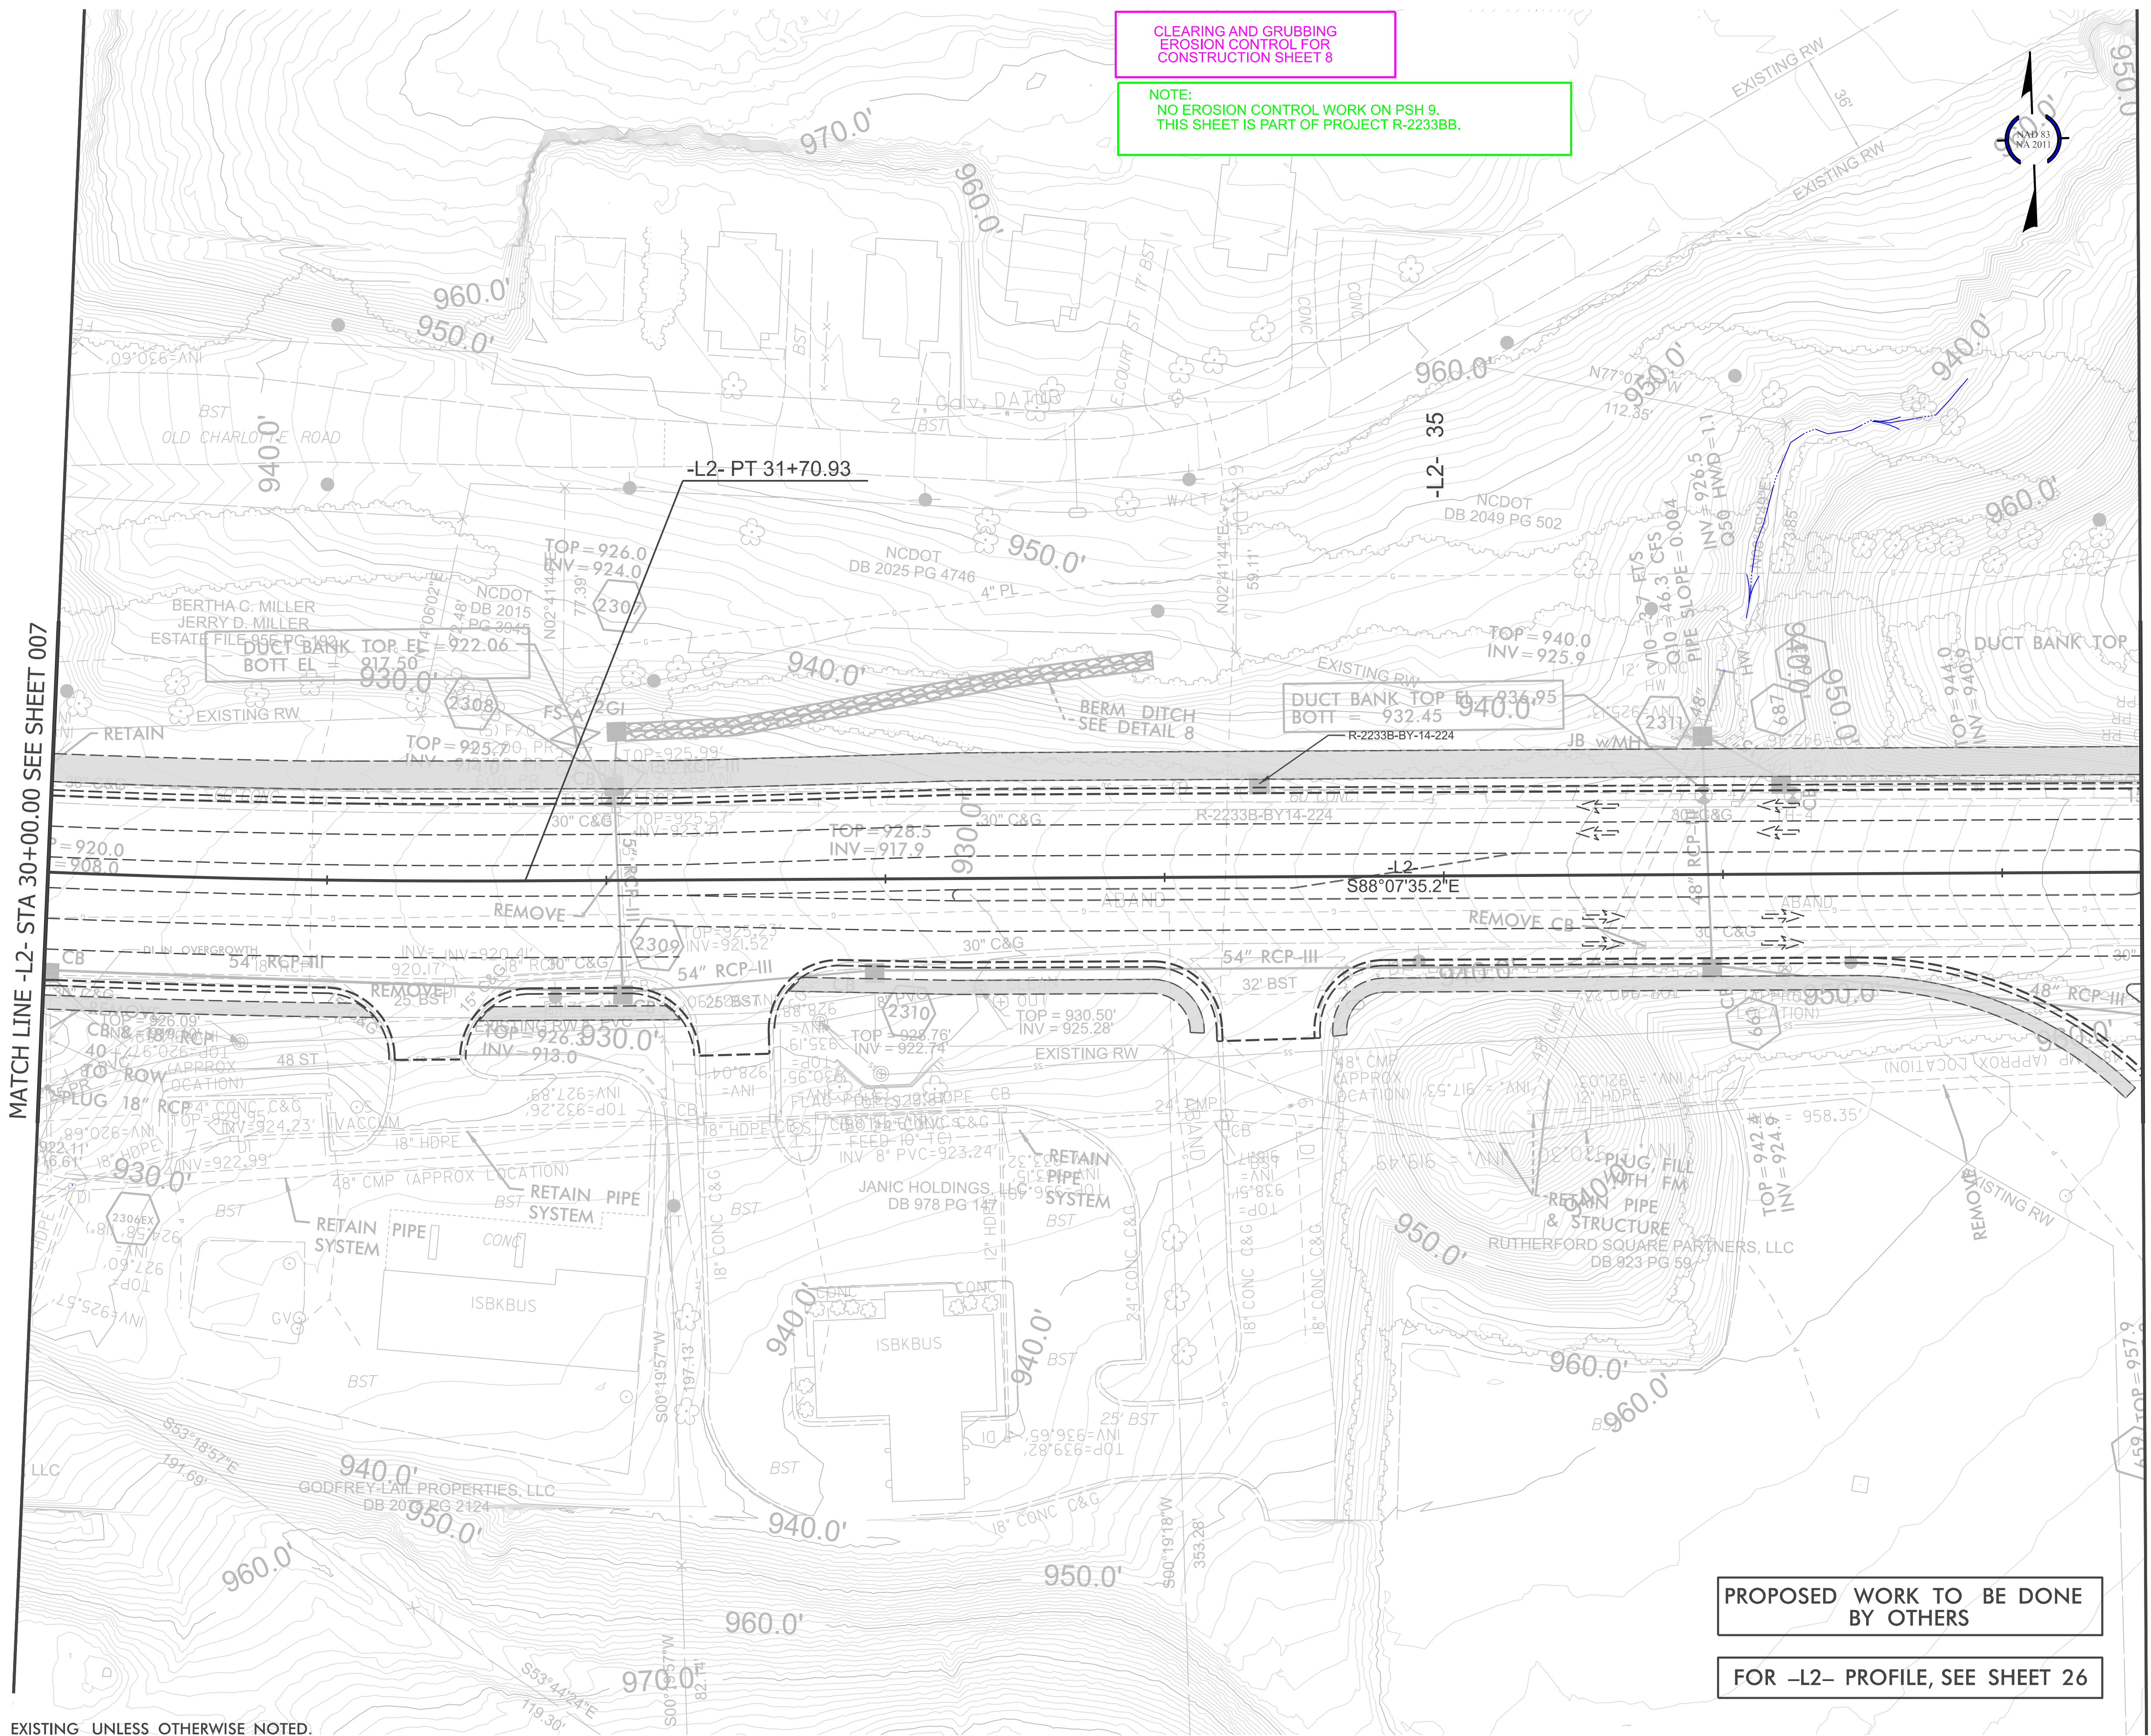

NOTE:
TIE ALL CURB TO EXISTING UNLESS OTHERWISE NOTED.

PROPOSED WORK TO BE DONE
BY OTHERS

FOR -L2- PROFILE, SEE SHEET 26

MATCH LINE -L2- STA 37+50.00 SEE SHEET 009

MATCH LINE -L2- STA 30+00.00 SEE SHEET 007