

HL-0065

EC-9009

NORTH CAROLINA
DEPARTMENT OF TRANSPORTATION
RUTHERFORD COUNTY




ROADSIDE ENVIRONMENTAL UNIT
ROADWAY DESIGN
ENGINEER

HYDRAULICS
ENGINEER

PREPARED BY

HNTB
2008 SOUTH PARKWAY, SUITE 200
RUTHERFORD COUNTY, NC 28070
TEL: 704/961-1000
WWW.HNTB.COM

REVISIONS

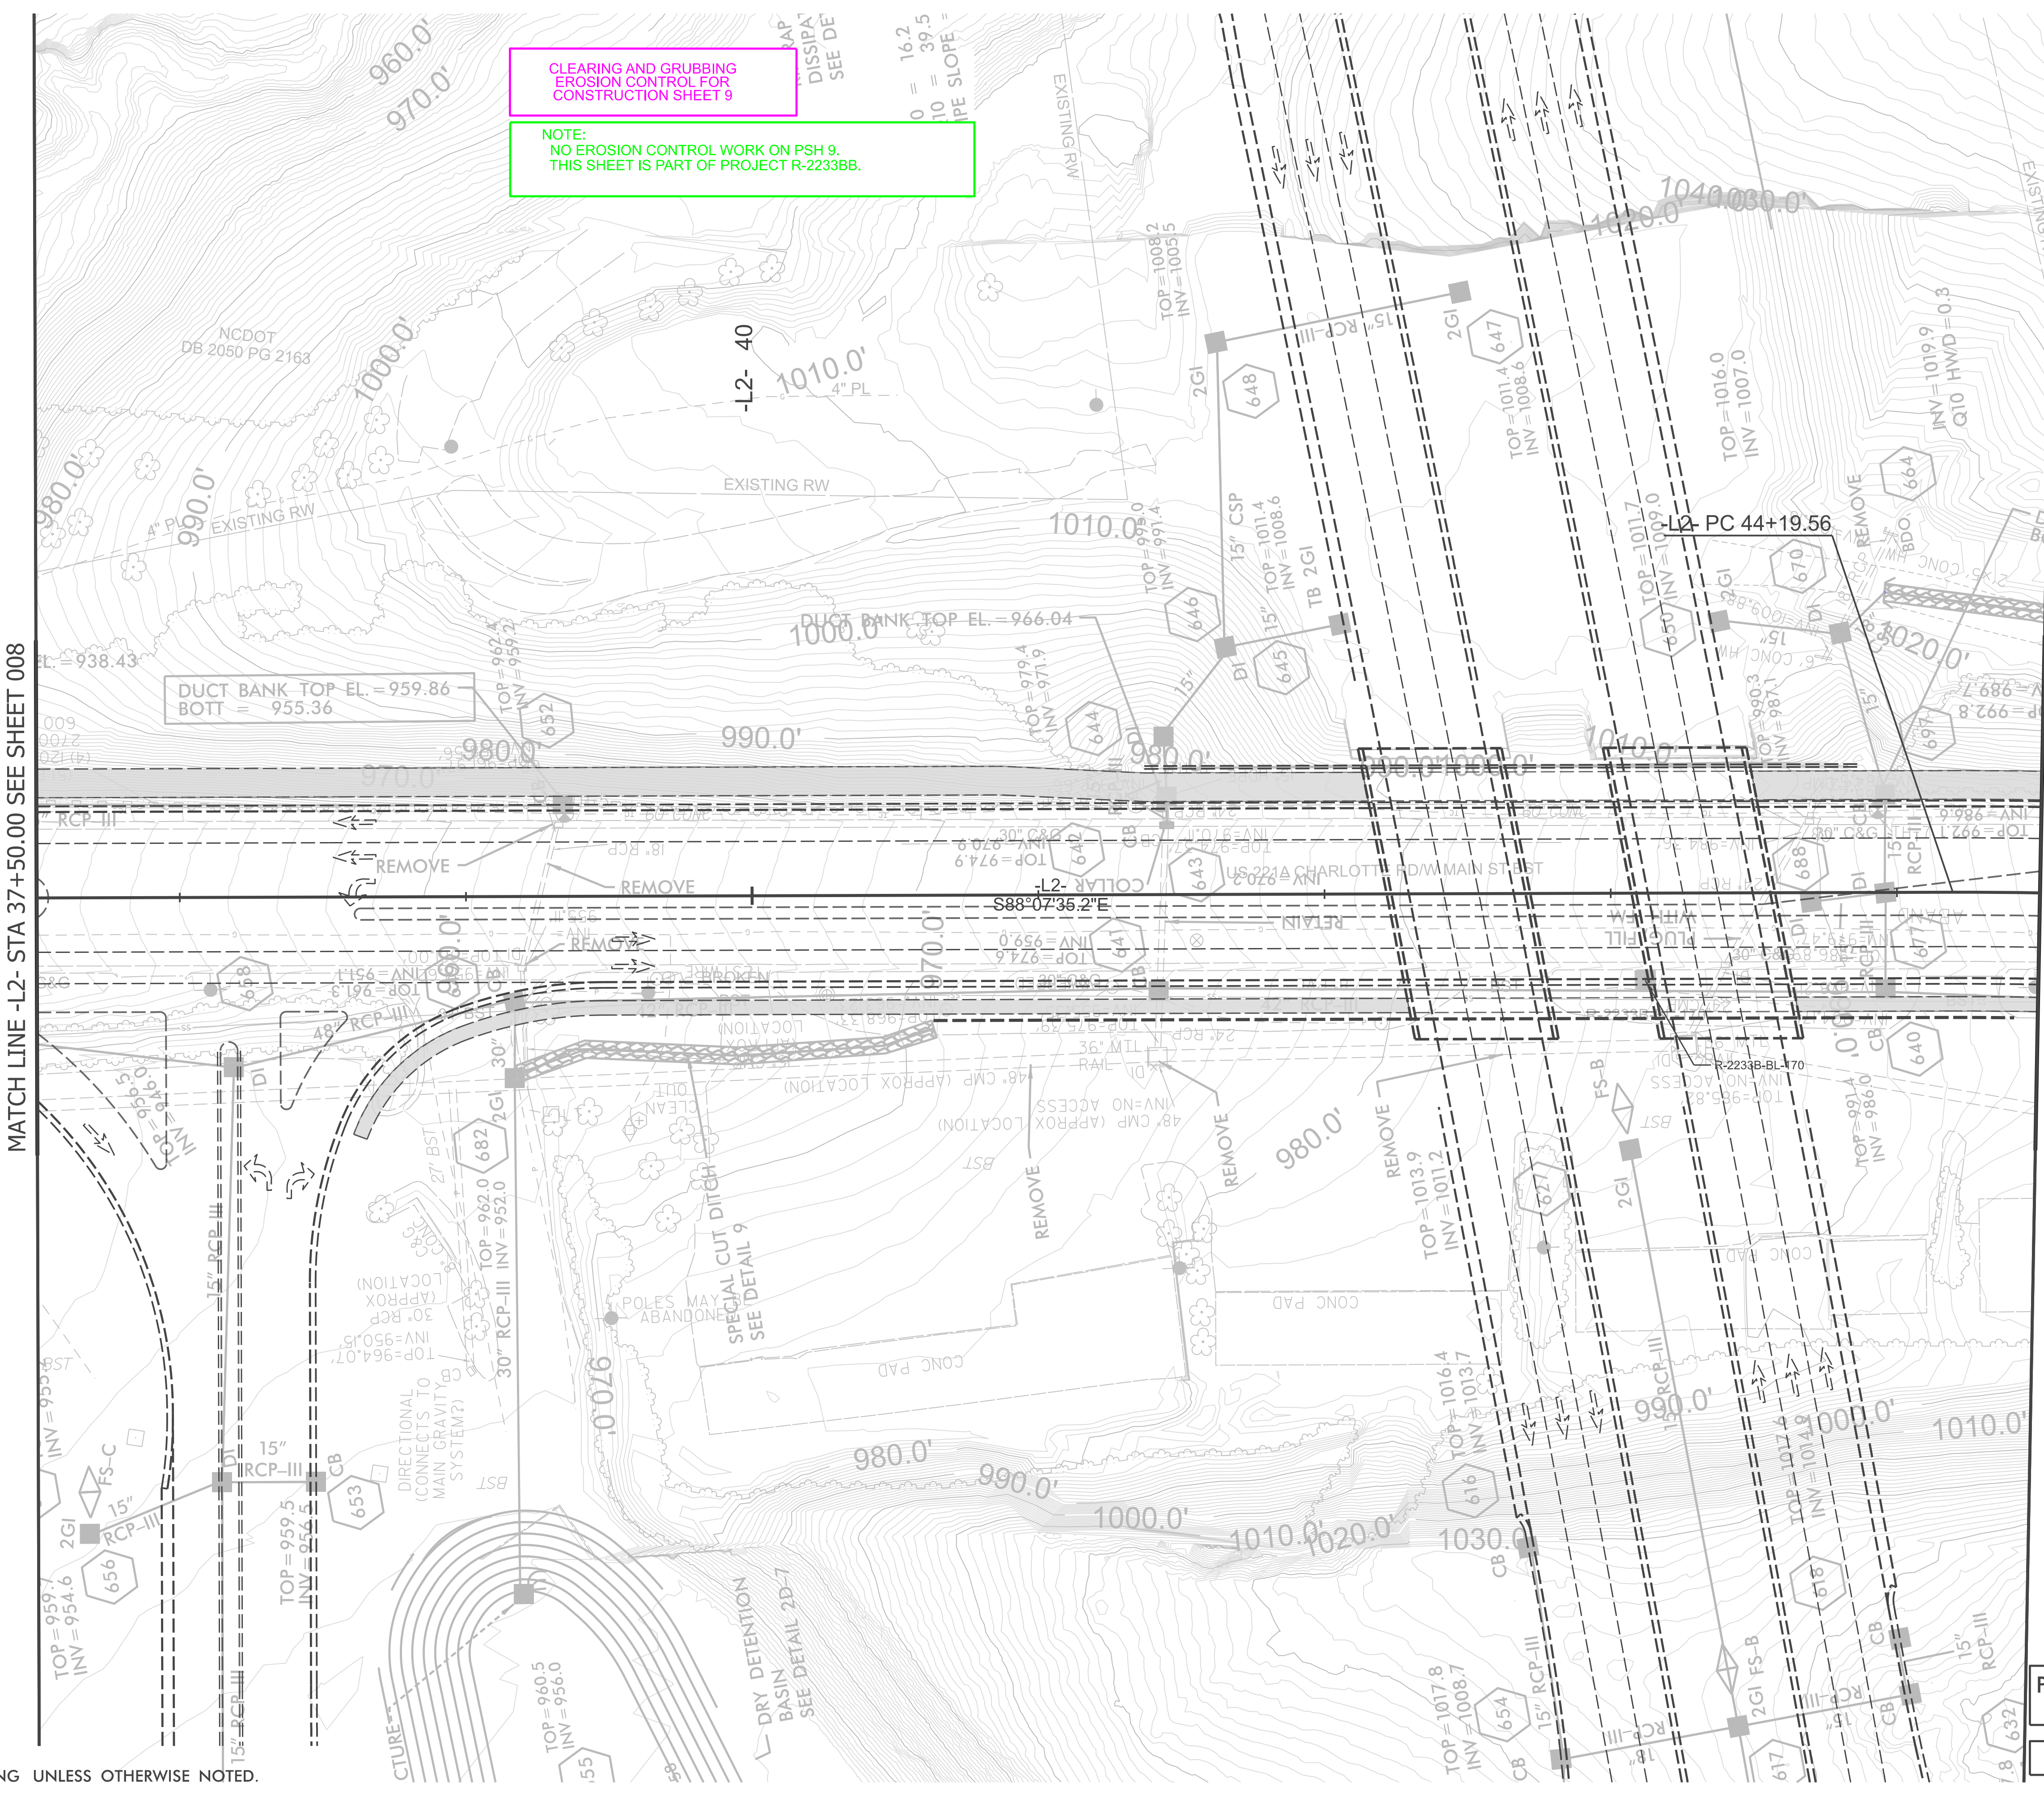

NOTE:
TIE ALL CURB TO EXISTING UNLESS OTHERWISE NOTED.

PROPOSED WORK TO BE DONE
BY OTHERS

FOR -L2- PROFILE, SEE SHEET 26