


NOTE:
NO EROSION CONTROL WORK ON PSH 10.
THIS SHEET IS PART OF PROJECT R-2233BB.

CLEARING AND GRUBBING
EROSION CONTROL FOR
CONSTRUCTION SHEET 10

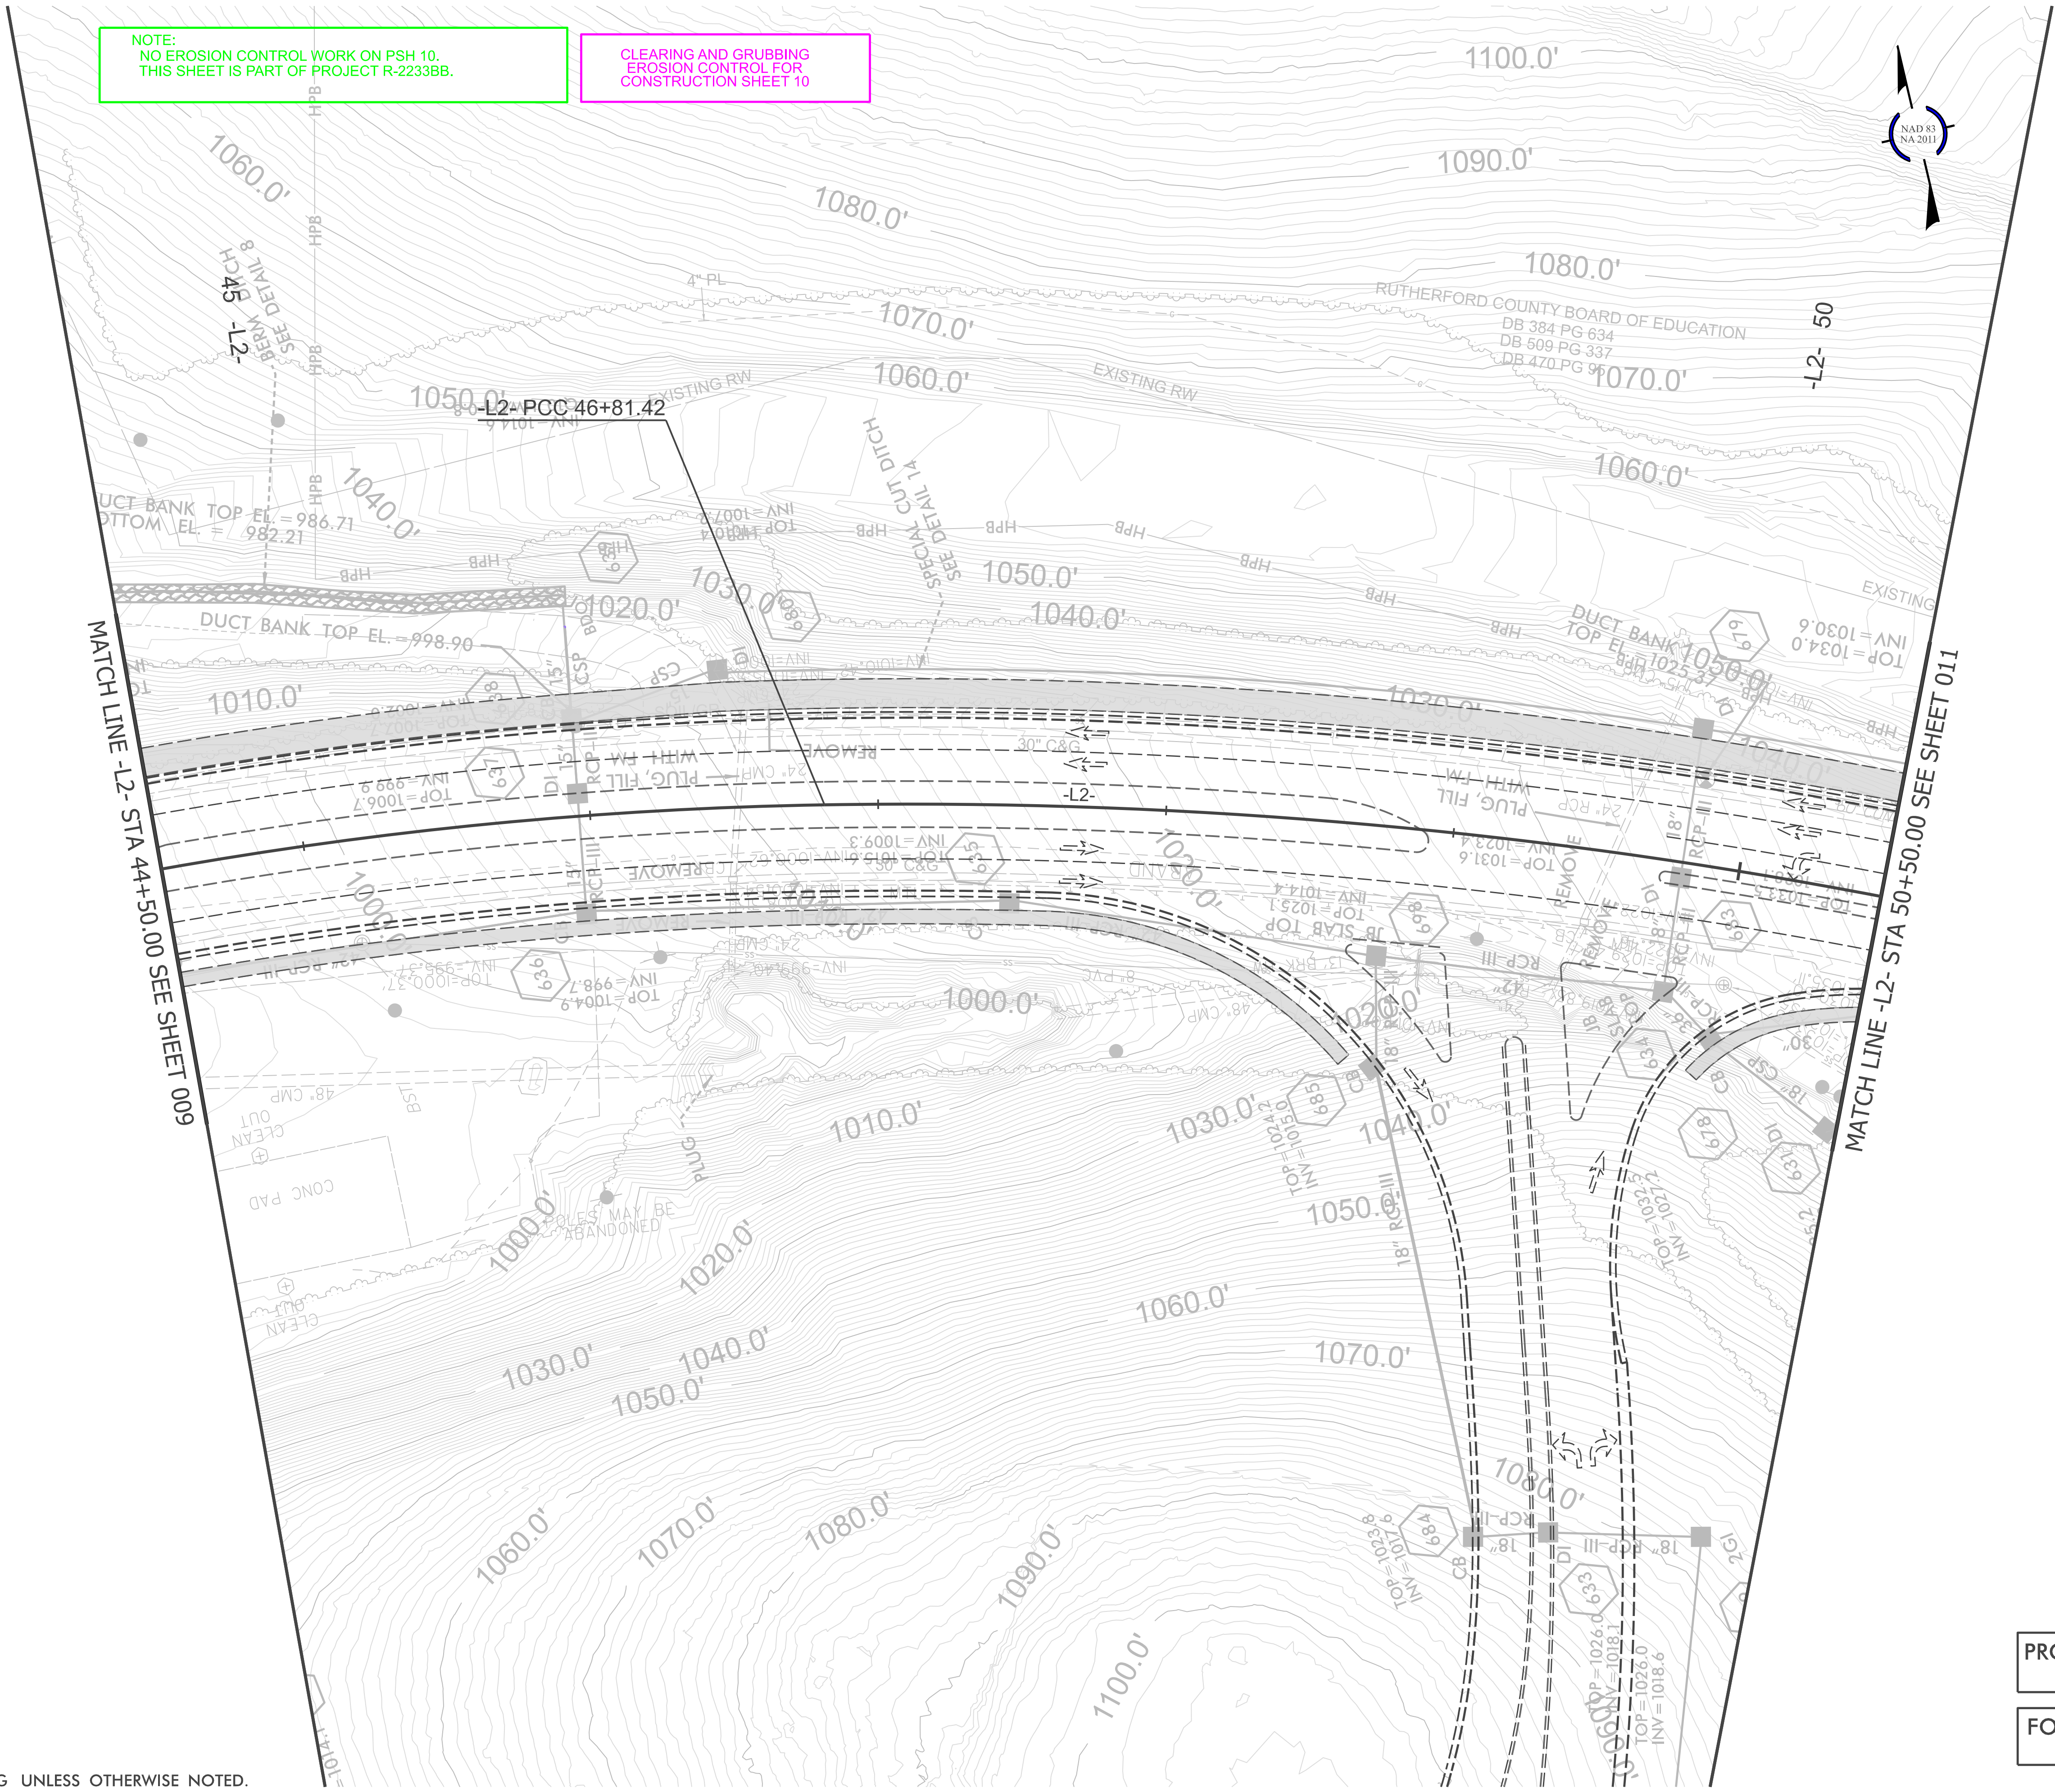

NOTE:
TIE ALL CURB TO EXISTING UNLESS OTHERWISE NOTED.

PROPOSED WORK TO BE DONE
BY OTHERS

FOR -L2- PROFILE, SEE SHEETS 26
AND 27

HL-0065

EC-10010

NORTH CAROLINA
DEPARTMENT OF TRANSPORTATION
RUTHERFORD COUNTY

ROADSIDE ENVIRONMENTAL UNIT

ROADWAY DESIGN
ENGINEER

HYDRAULICS
ENGINEER

PREPARED BY

HNTB

REVISIONS