



CLEARING AND GRUBBING
EROSION CONTROL FOR
CONSTRUCTION SHEET 11

NOTE:
PLACE TEMPORARY ROCK SEDIMENT DAMS TYPE - B
AND TEMPORARY ROCK SILT CHECKS TYPE - A AT
DRAINAGE OUTLETS.


NOTE:
UTILIZE FABRIC INSERT INLET PROTECTION AS DIRECTED BY THE
ENGINEER IN LIEU OF ROCK INLET SEDIMENT TRAP, TYPE-C TO
PREVENT IMPOUNDING RUNOFF ON ROADWAYS OPEN TO THE PUBLIC.

PREPARED BY



REVISIONS

NOTE:
TIE ALL CURB TO EXISTING UNLESS OTHERWISE NOTED.

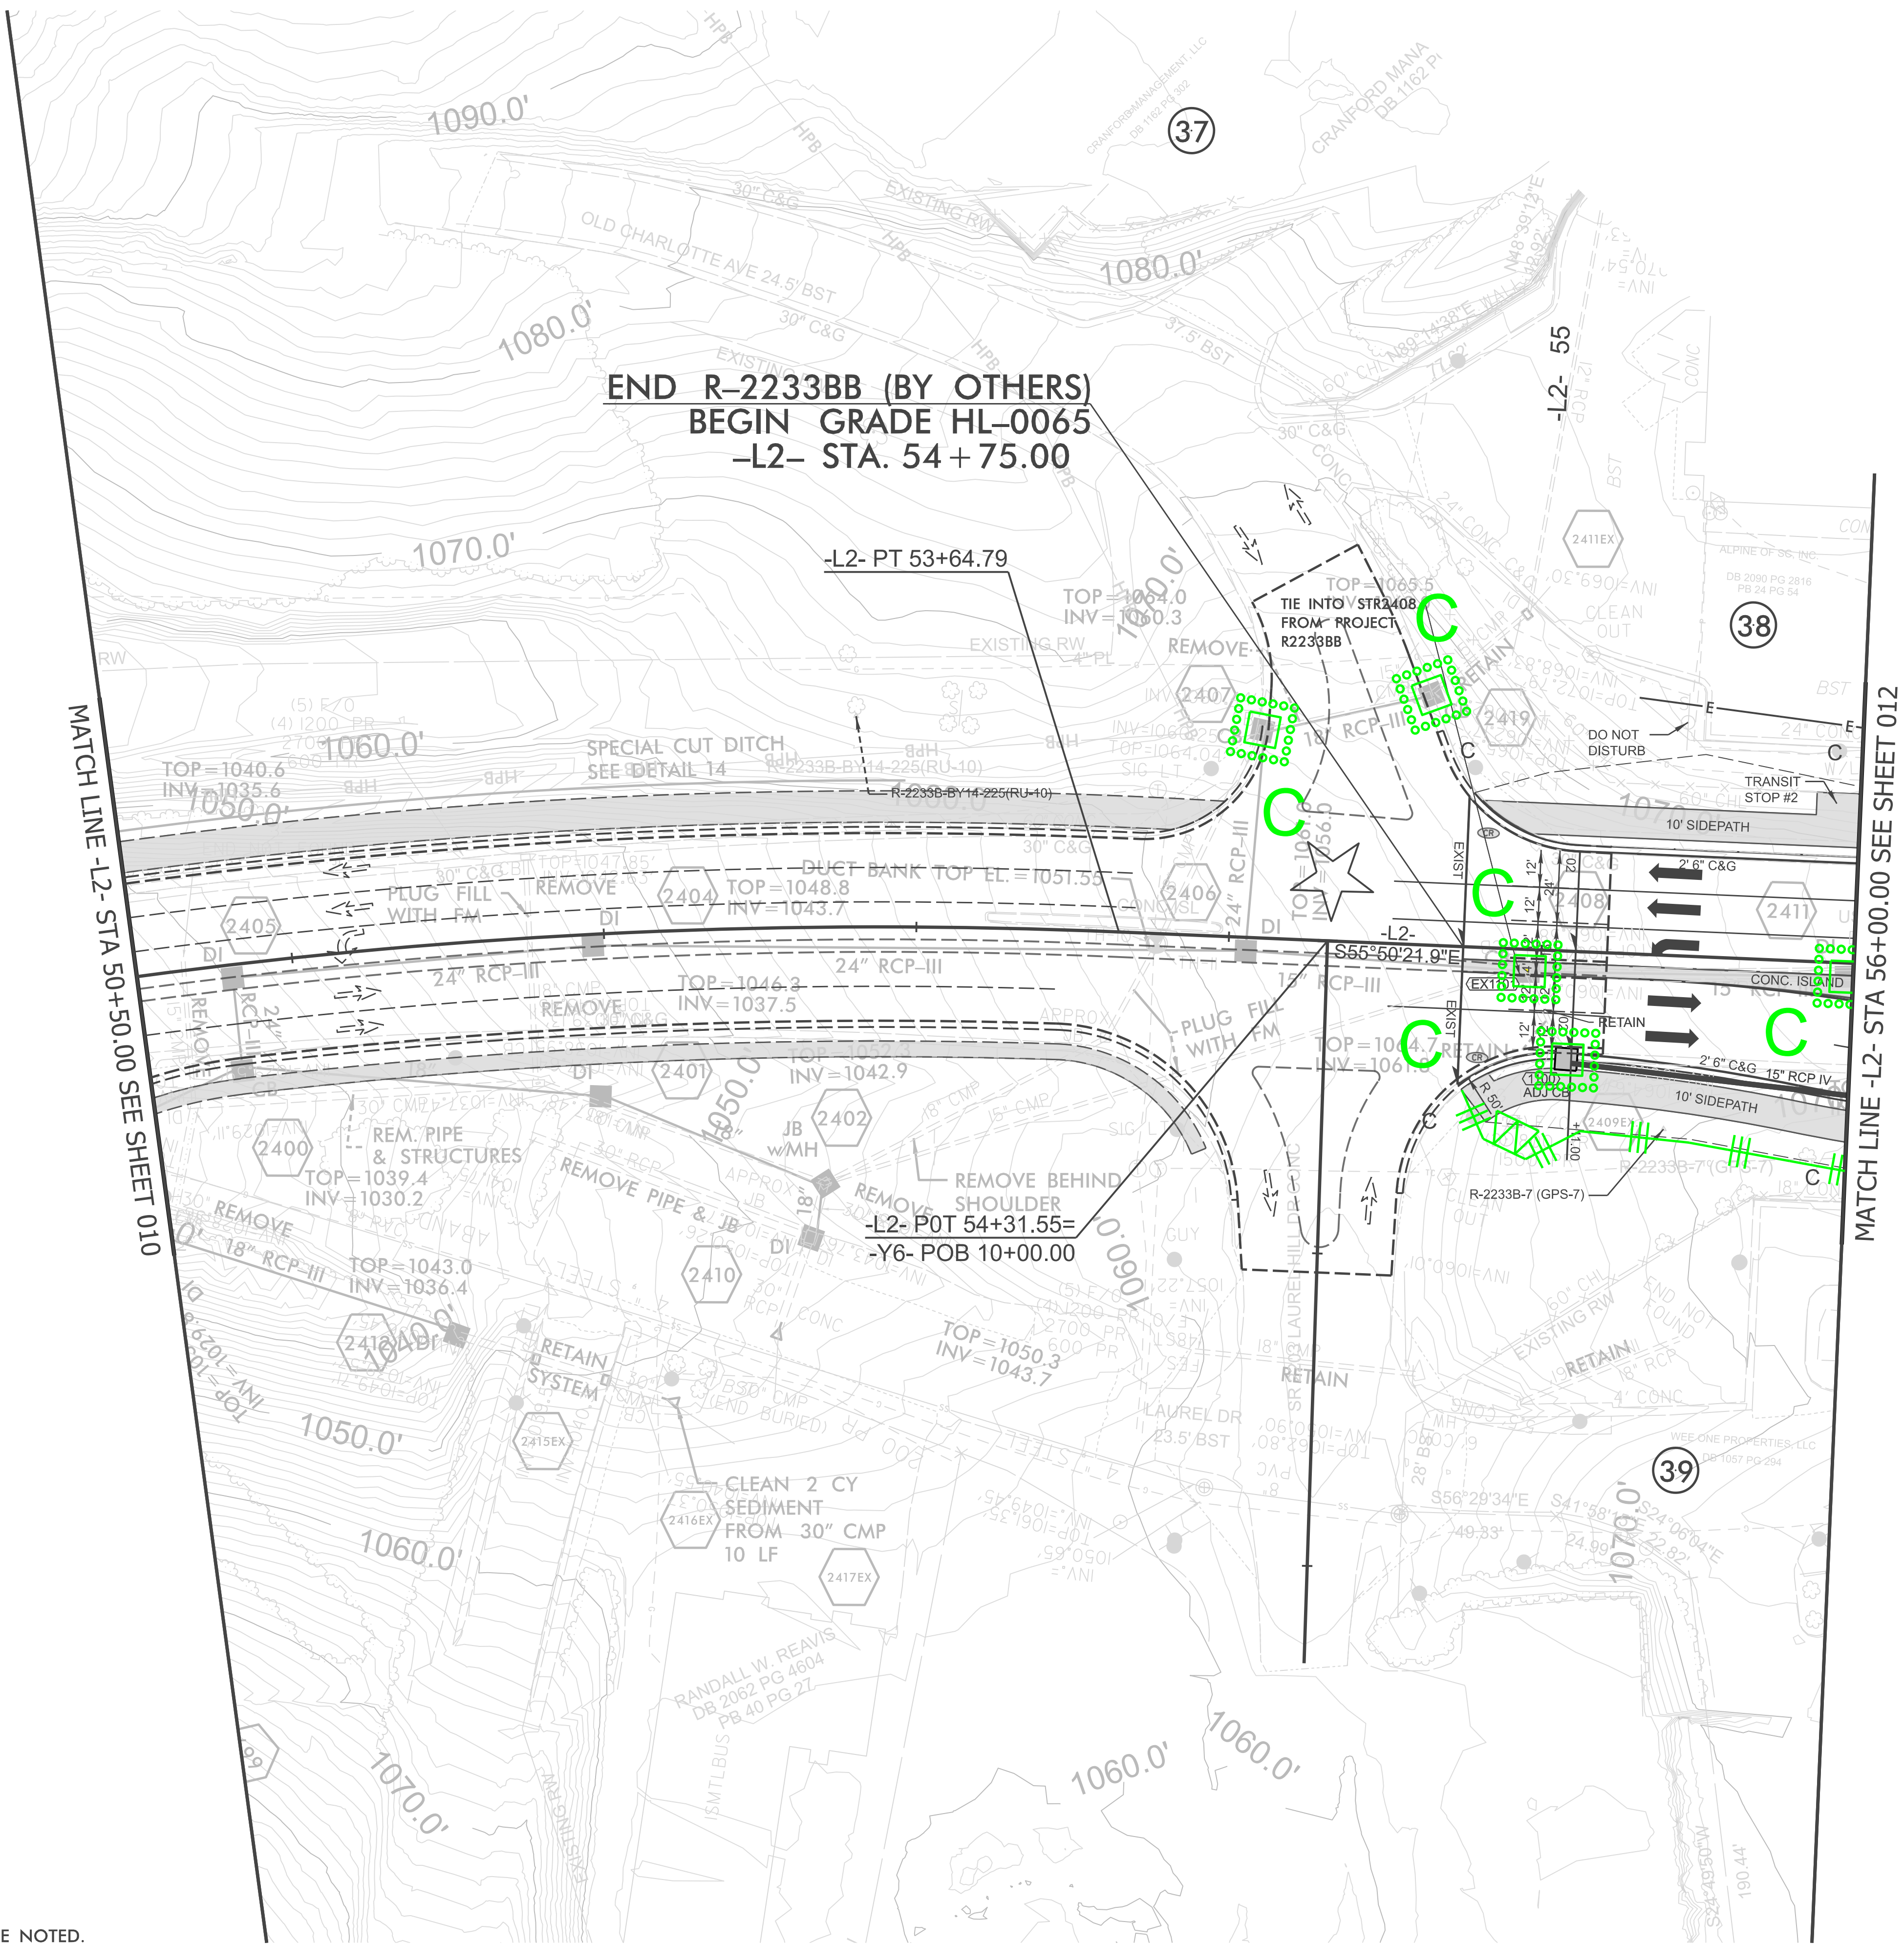

★ EXISTING SIGNAL

FOR -L2- PROFILE, SEE SHEET 27
FOR RIGHT-OF-WAY STATIONS
AND OFFSETS, SEE SHEET 2B-5
FOR TRANSIT STOP STATIONS
SEE SHEET 2B-27