



ROUNDBOUT AT INTERSECTION OF
US221A (-L2- / -L3-) AND US 74A (-
Y7- / -Y8-)

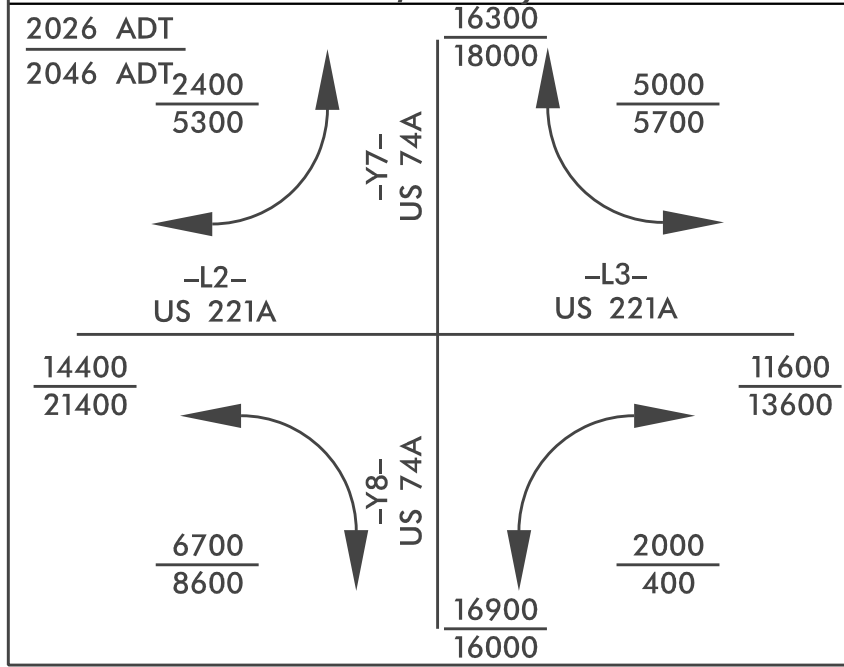

NOTE:
PLACE TEMPORARY ROCK SEDIMENT DAMS TYPE - B
AND TEMPORARY ROCK SILT CHECKS TYPE - A AT
DRAINAGE OUTLETS.

CLEARING AND GRUBBING
EROSION CONTROL FOR
CONSTRUCTION SHEET 12

NOTE:
UTILIZE FABRIC INSERT INLET PROTECTION AS DIRECTED BY THE
ENGINEER IN LIEU OF ROCK INLET SEDIMENT TRAP, TYPE-C TO
PREVENT IMPOUNDING RUNOFF ON ROADWAYS OPEN TO THE PUBLIC.

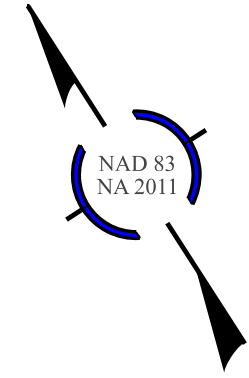

HL-0065

EC-12 012

NORTH CAROLINA
DEPARTMENT OF TRANSPORTATION
RUTHERFORD COUNTY
ROADSIDE ENVIRONMENTAL UNIT
ROADWAY DESIGN
ENGINEER

HYDRAULICS
ENGINEER

PREPARED BY

HNTB
HNTB CONSULTING, INC.
1000 SOUTH PARKWAY, SUITE 100
RUTHERFORD, NJ 07070
TEL: 201-992-0000
WWW.HNTB.COM

REVISIONS

FOR -L2- PROFILE, SEE SHEET 27
FOR -L3- PROFILE, SEE SHEET 27
FOR -RAB- PROFILE, SEE SHEET 30
FOR -Y7- PROFILE, SEE SHEET 31
FOR -Y8- PROFILE, SEE SHEET 31
FOR RIGHT-OF-WAY STATIONS
AND OFFSETS, SEE SHEET 2B-6
FOR INTERSECTION DIMENSION
DETAILS SEE SHEET 2B-19
FOR TRANSIT STOP STATIONS
SEE SHEET 2B-27
FOR LANDSCAPE DETAILS SEE
SHEETS L9, L10, L11, AND L12

NOTE:
TIE ALL CURB TO EXISTING UNLESS OTHERWISE NOTED.