


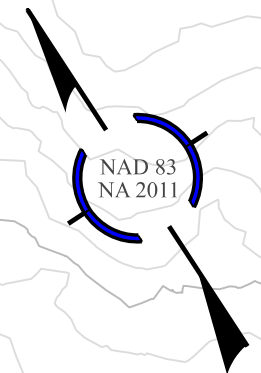

CLEARING AND GRUBBING
EROSION CONTROL FOR
CONSTRUCTION SHEET 13

NOTE:
PLACE TEMPORARY ROCK SEDIMENT DAMS TYPE - B
AND TEMPORARY ROCK SILT CHECKS TYPE - A AT
DRAINAGE OUTLETS.

NOTE:
UTILIZE FABRIC INSERT INLET PROTECTION AS DIRECTED BY THE
ENGINEER IN LIEU OF ROCK INLET SEDIMENT TRAP, TYPE-C TO
PREVENT IMPOUNDING RUNOFF ON ROADWAYS OPEN TO THE PUBLIC.



MATCH LINE -L3- STA 13+75.00 SEE SHEET 012

MATCH LINE -L3- STA 21+25.00 SEE SHEET 014

END GRADE
BEGIN 1.5" MILL
AND OVERLAY
-L3- STA. 15+75.00

END CONSTRUCTION
-Y9- STA. 10+56.33

NOTE:
TIE ALL CURB TO EXISTING UNLESS OTHERWISE NOTED.

FOR -L3- PROFILE, SEE SHEET 27
FOR RIGHT-OF-WAY STATIONS
AND OFFSETS, SEE SHEET 2B-7