


NOTE:
UTILIZE FABRIC INSERT INLET PROTECTION AS DIRECTED BY THE
ENGINEER IN LIEU OF ROCK INLET SEDIMENT TRAP, TYPE-C TO
PREVENT IMPOUNDING RUNOFF ON ROADWAYS OPEN TO THE PUBLIC.

CLEARING AND GRUBBING
EROSION CONTROL FOR
CONSTRUCTION SHEET 14

NOTE:
PLACE TEMPORARY ROCK SEDIMENT DAMS TYPE - B
AND TEMPORARY ROCK SILT CHECKS TYPE - A AT
DRAINAGE OUTLETS.

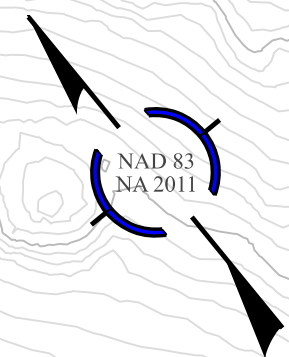

MATCH LINE -L3- STA 21+25.00 SEE SHEET 013

MATCH LINE -L3- STA 29+00.00 SEE SHEET 015

NOTE:
TIE ALL CURB TO EXISTING UNLESS OTHERWISE NOTED.

STAMPED CONCRETE (SEE
LANDSCAPING PLANS)

FOR -L3- PROFILE, SEE SHEETS 27
AND 28
FOR -MUP- PROFILE, SEE SHEET 32
FOR RIGHT-OF-WAY STATIONS
AND OFFSETS, SEE SHEET 2B-8
FOR LANDSCAPE DETAILS
SEE SHEET L15

