

HL-0065


EC-15015

NORTH CAROLINA
DEPARTMENT OF TRANSPORTATION
RUTHERFORD COUNTY


ROADSIDE ENVIRONMENTAL UNIT
ROADWAY DESIGN
ENGINEER

HYDRAULICS
ENGINEER

PREPARED BY
HNTB
HNTB CONSULTING ENGINEERS
1000 SOUTH PARKWAY, SUITE 200
RUTHERFORD, NJ 07070
TEL: 908.382.1000
WWW.HNTB.COM

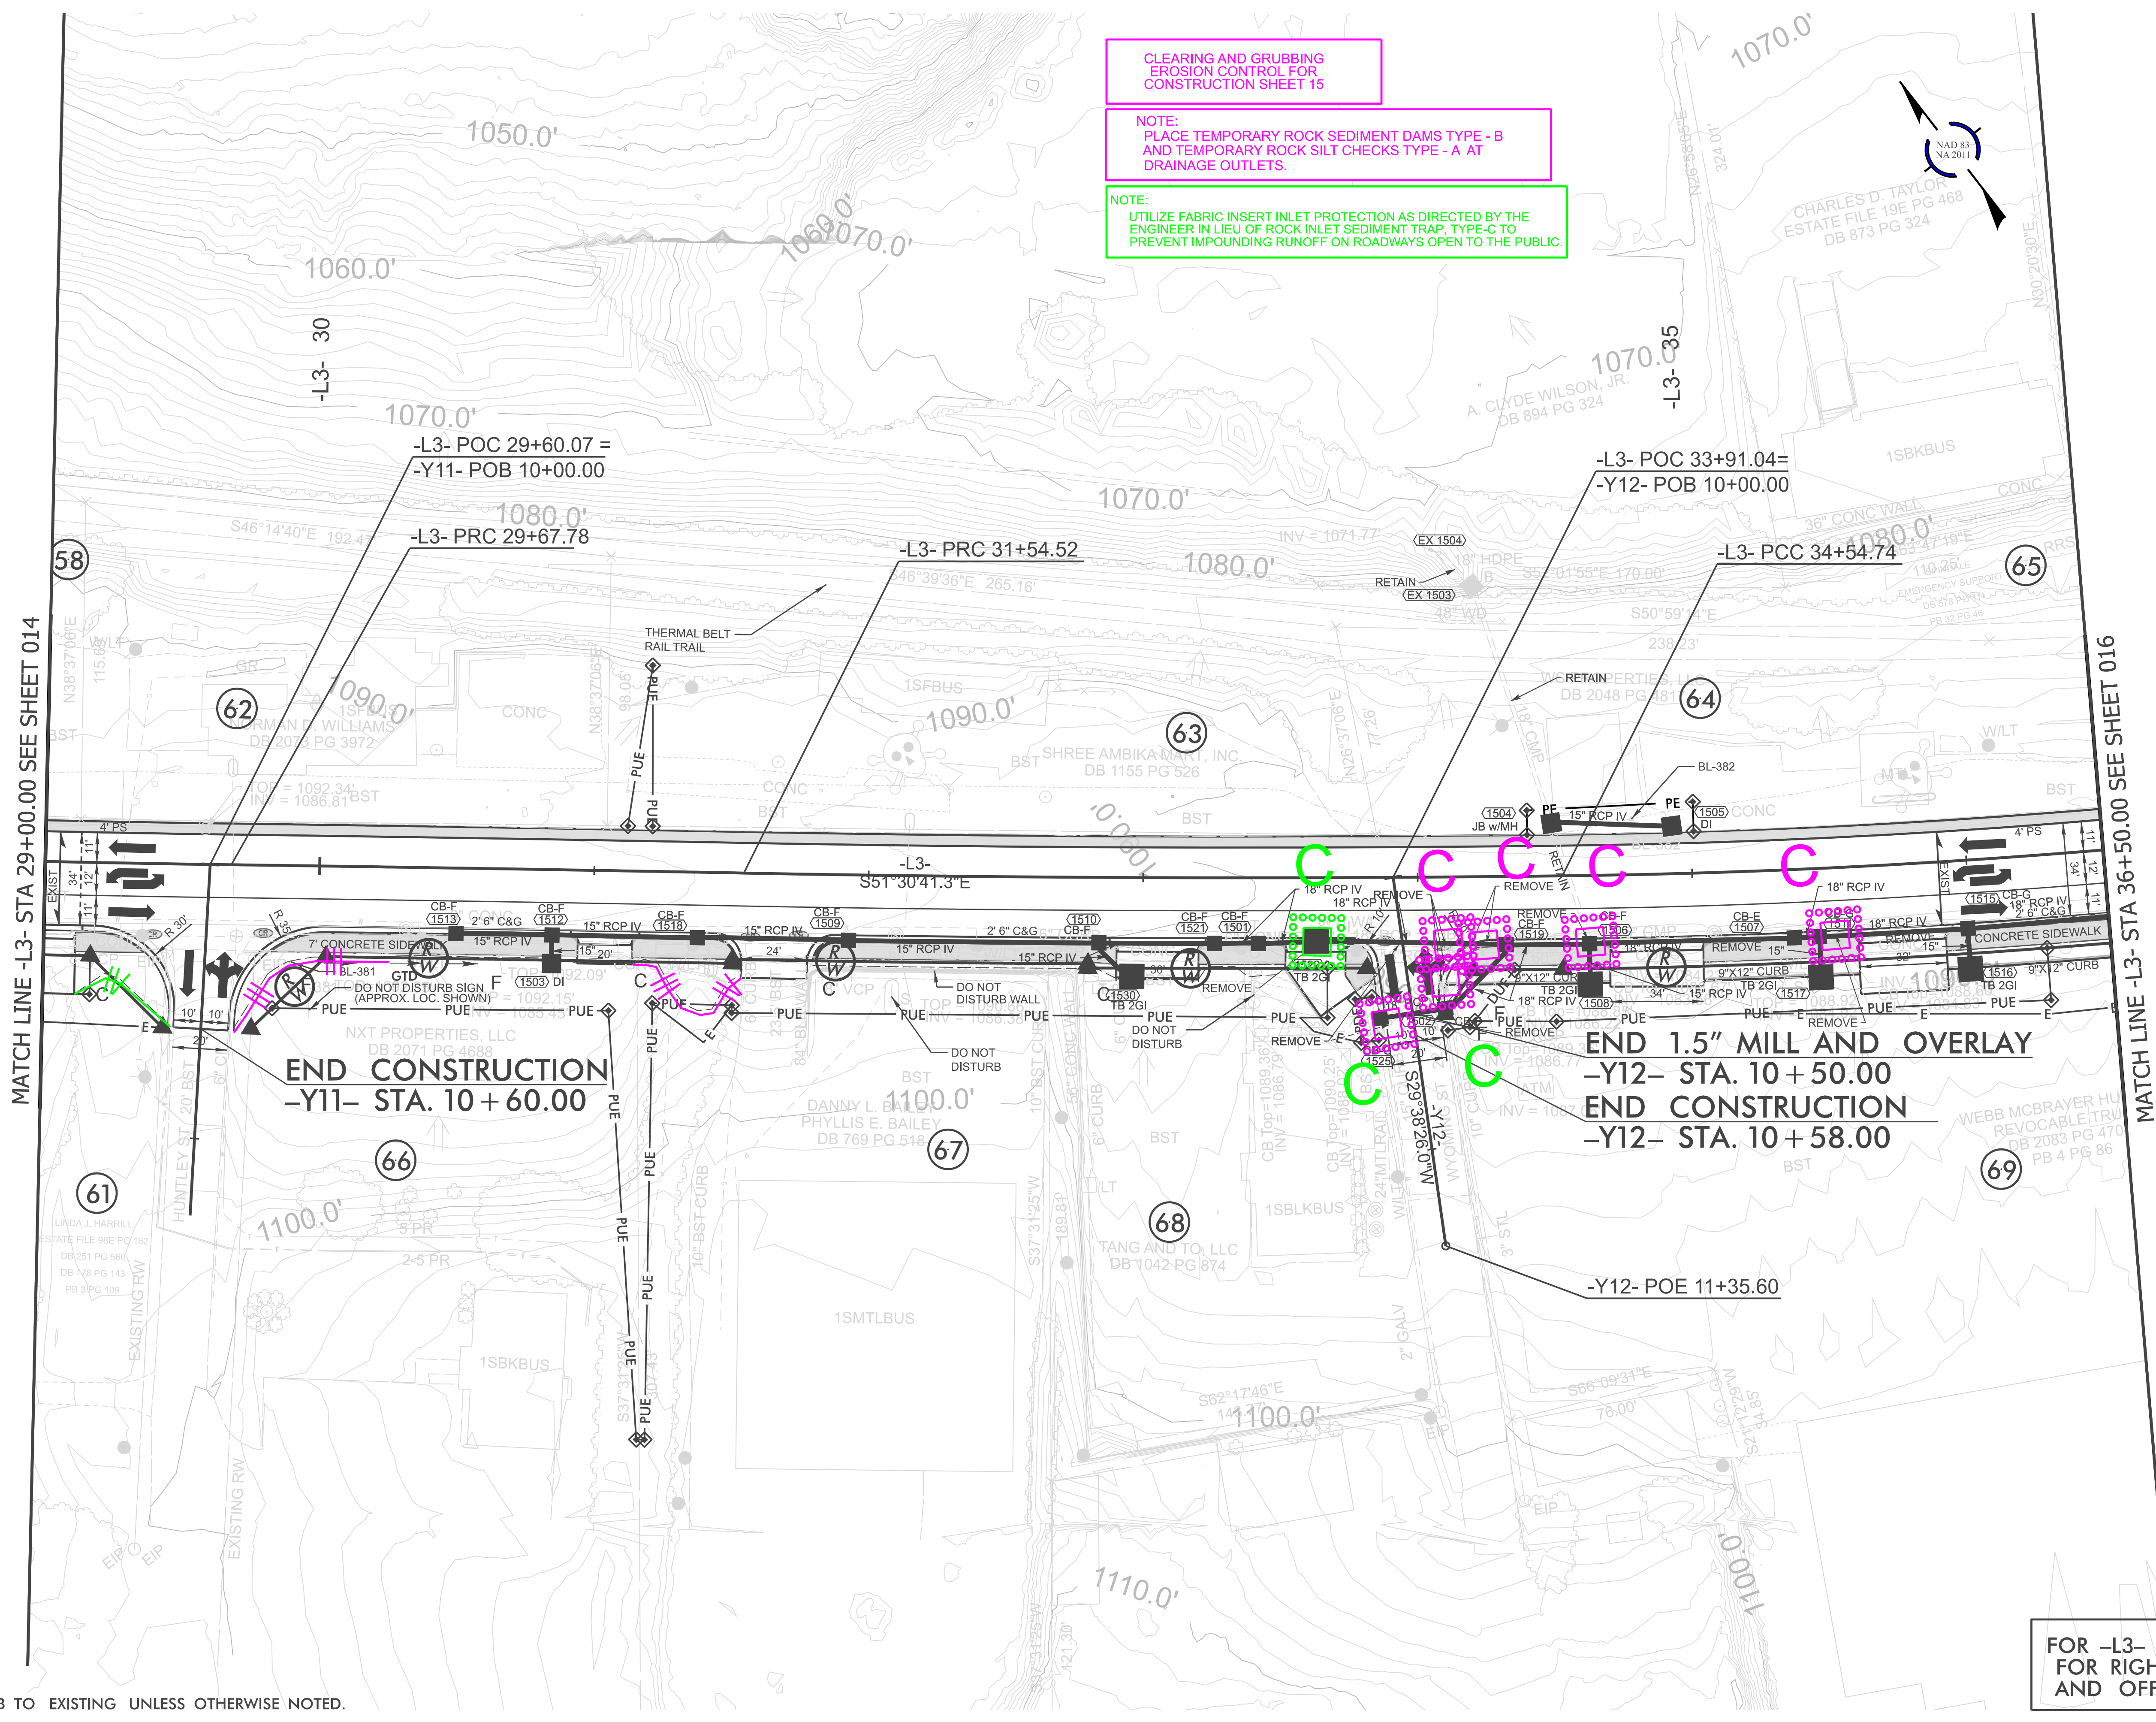

NOTE:
TIE ALL CURB TO EXISTING UNLESS OTHERWISE NOTED.

FOR -L3- PROFILE, SEE SHEET 28
FOR RIGHT-OF-WAY STATIONS
AND OFFSETS, SEE SHEET 2B-9

REVISIONS