


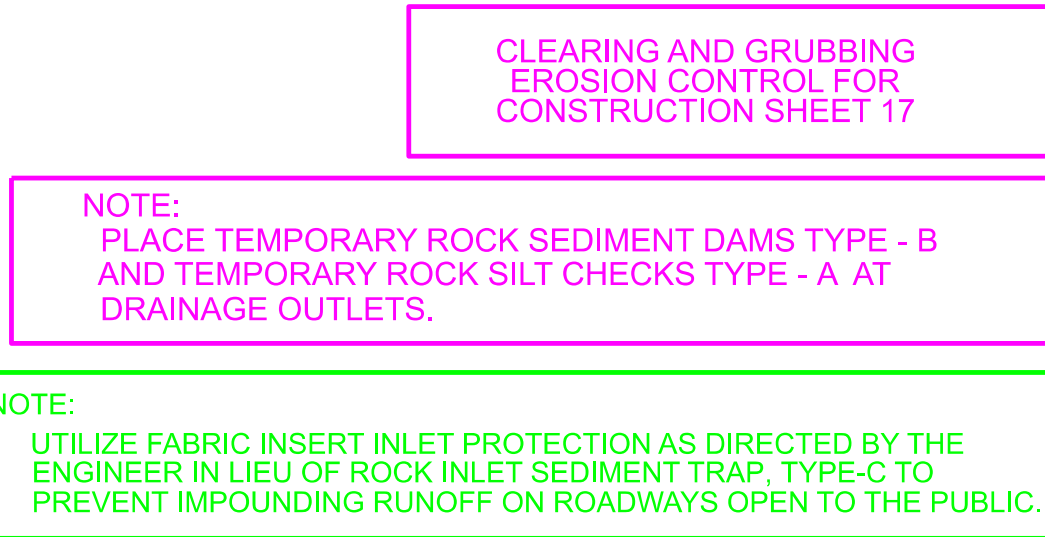

FOR -L3- PROFILE, SEE SHEET 28
FOR RIGHT-OF-WAY STATIONS
AND OFFSETS, SEE SHEET 2B-11