
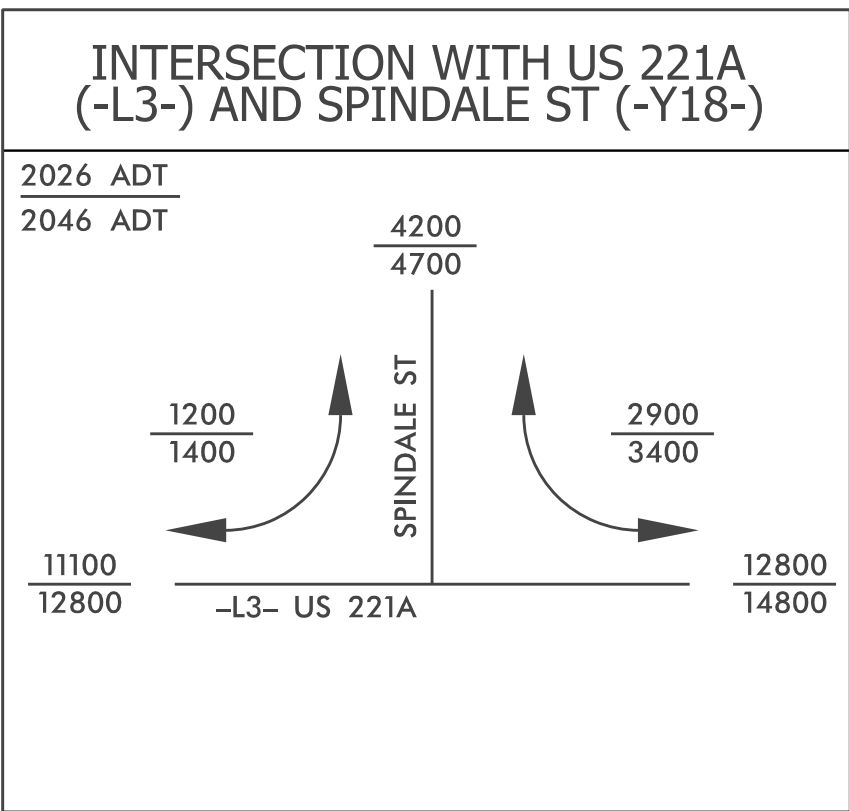
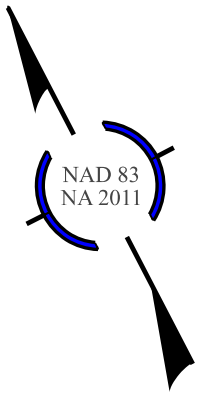


MATCH LINE -L3- STA 50+00.00 SEE SHEET 017

MATCH LINE -L3- STA 56+00.00 SEE SHEET 019

NOTE:
TIE ALL CURB TO EXISTING UNLESS OTHERWISE NOTED.

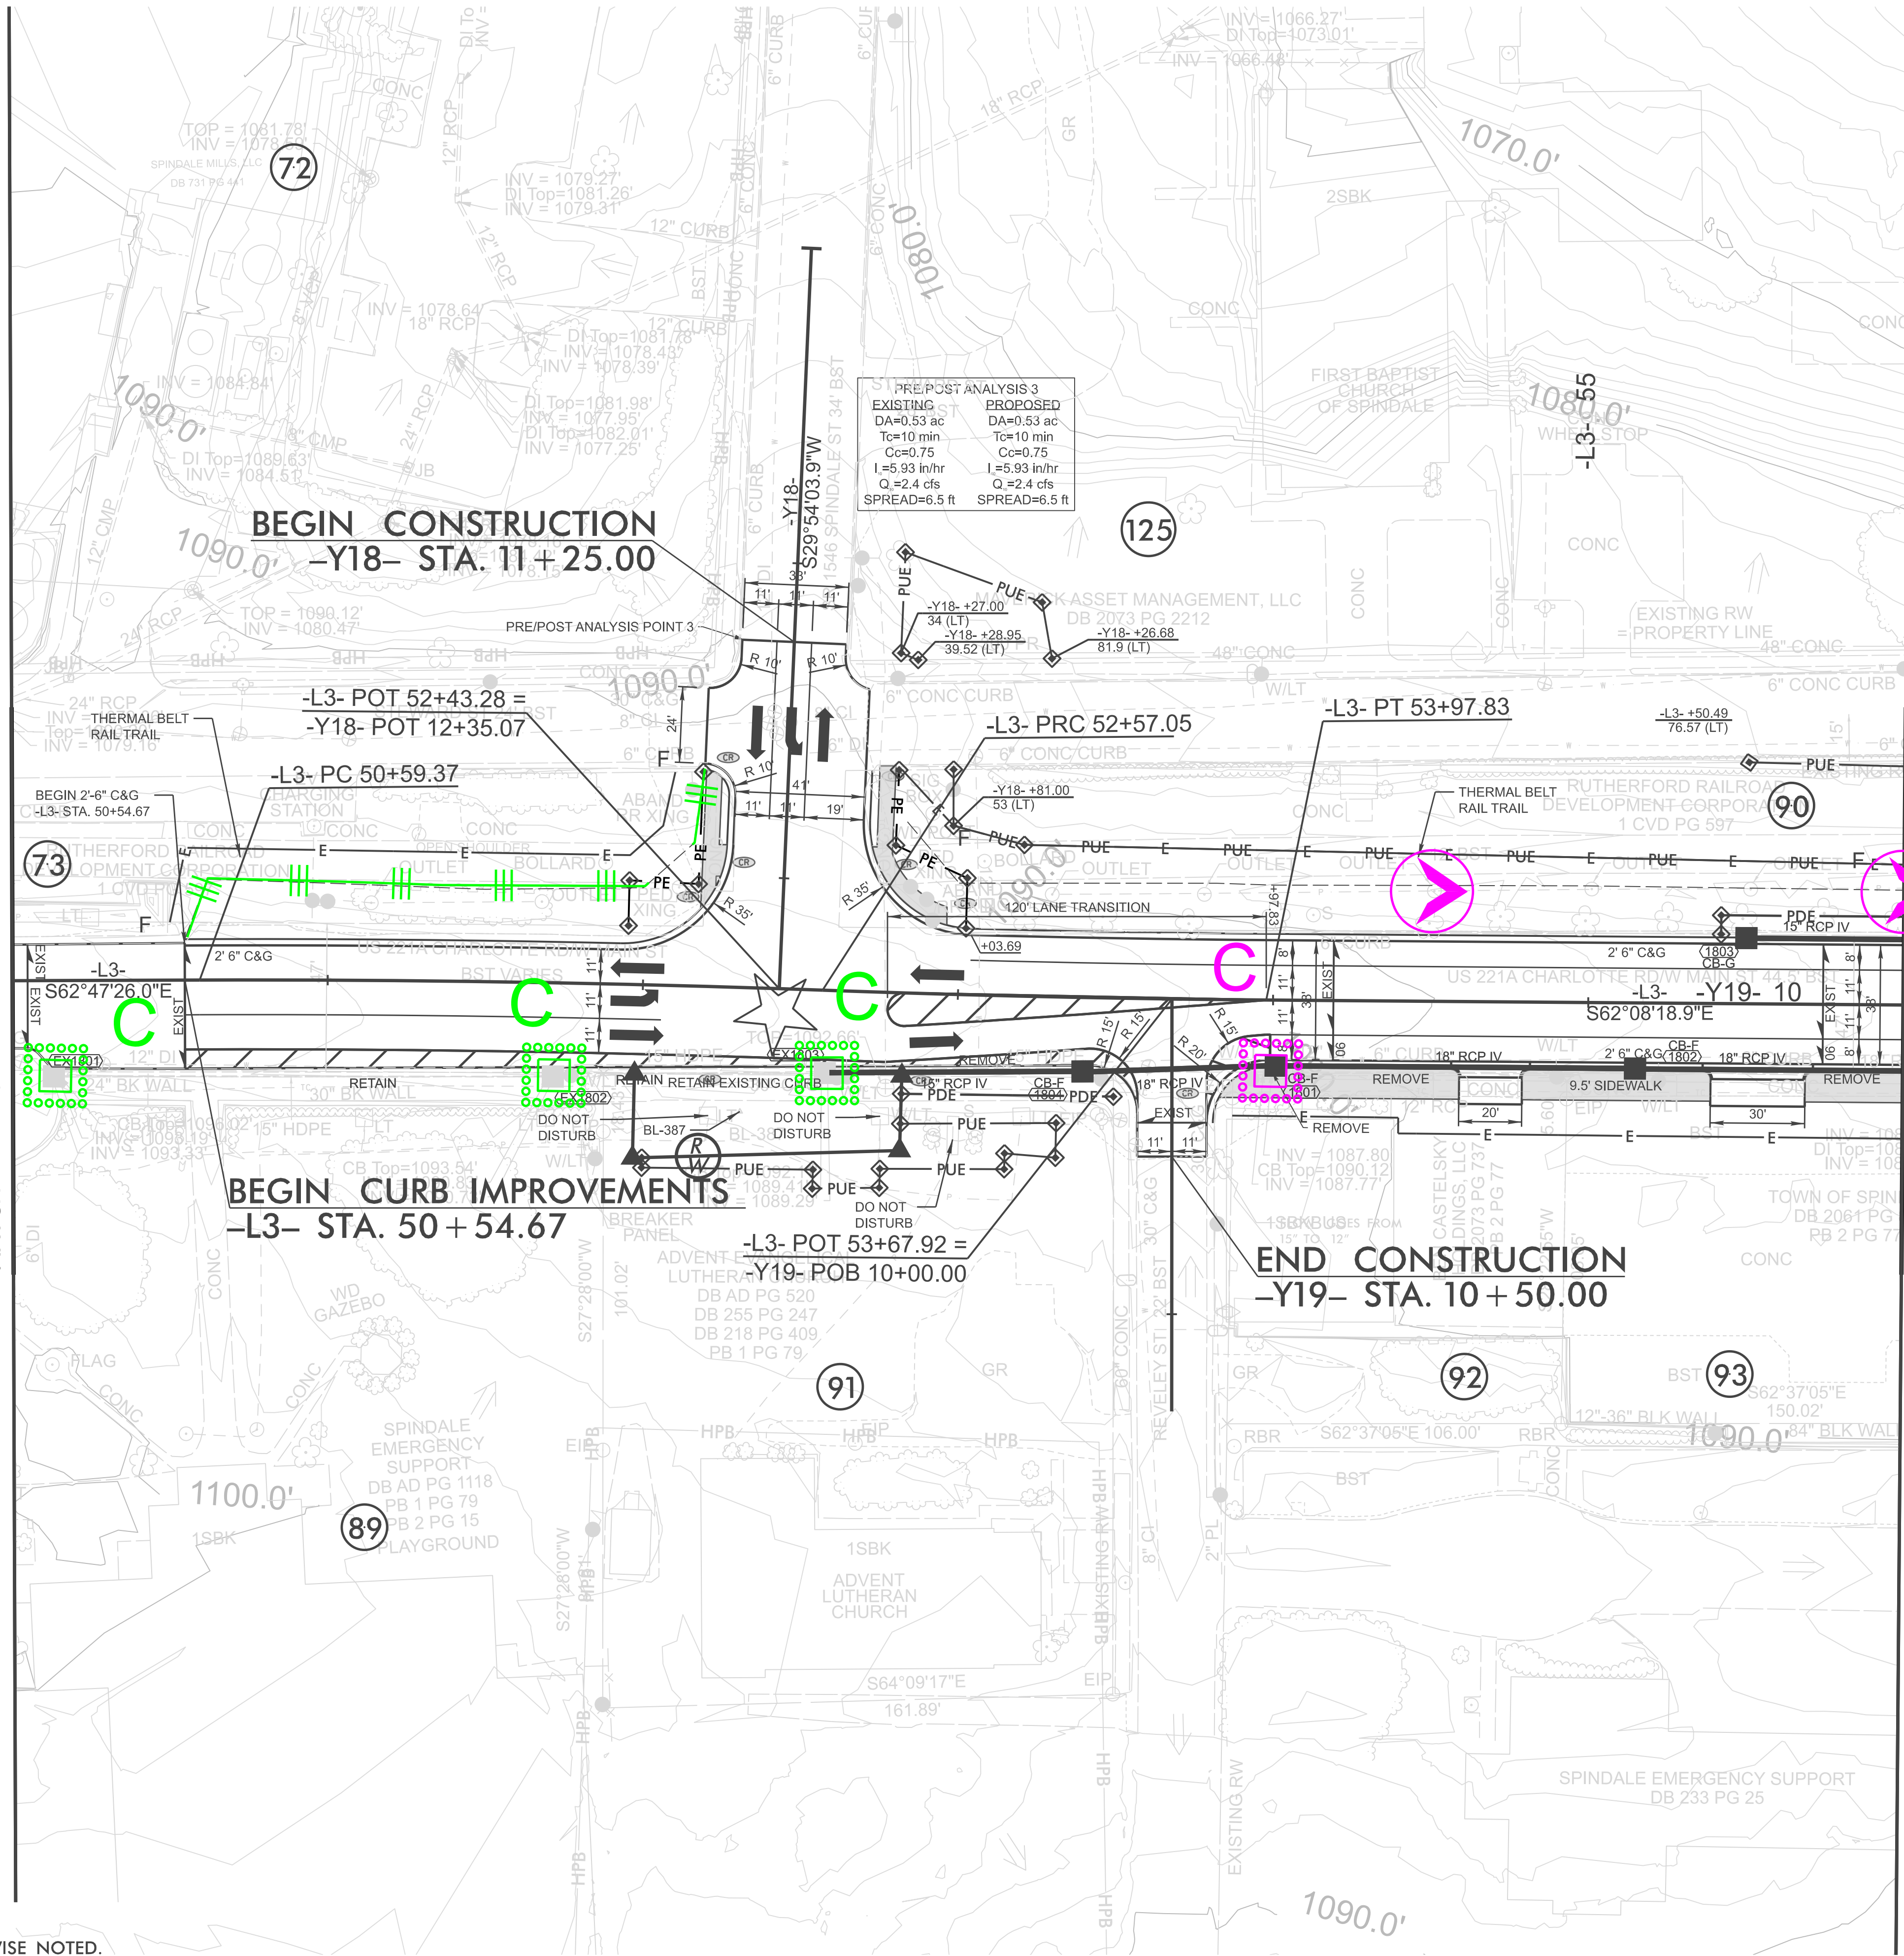

CLEARING AND GRUBBING
EROSION CONTROL FOR
CONSTRUCTION SHEET 18

NOTE:
PLACE TEMPORARY ROCK SEDIMENT DAMS TYPE - B
AND TEMPORARY ROCK SILT CHECKS TYPE - A AT
DRAINAGE OUTLETS.

NOTE:
UTILIZE FABRIC INSERT INLET PROTECTION AS DIRECTED BY THE
ENGINEER IN LIEU OF ROCK INLET SEDIMENT TRAP, TYPE-C TO
PREVENT IMPOUNDING RUNOFF ON ROADWAYS OPEN TO THE PUBLIC.

★ EXISTING SIGNAL

FOR -L3- PROFILE, SEE SHEETS 28
AND 29
FOR -Y18- PROFILE, SEE SHEET 32
FOR RIGHT-OF-WAY STATIONS
AND OFFSETS, SEE SHEET 2B-12