


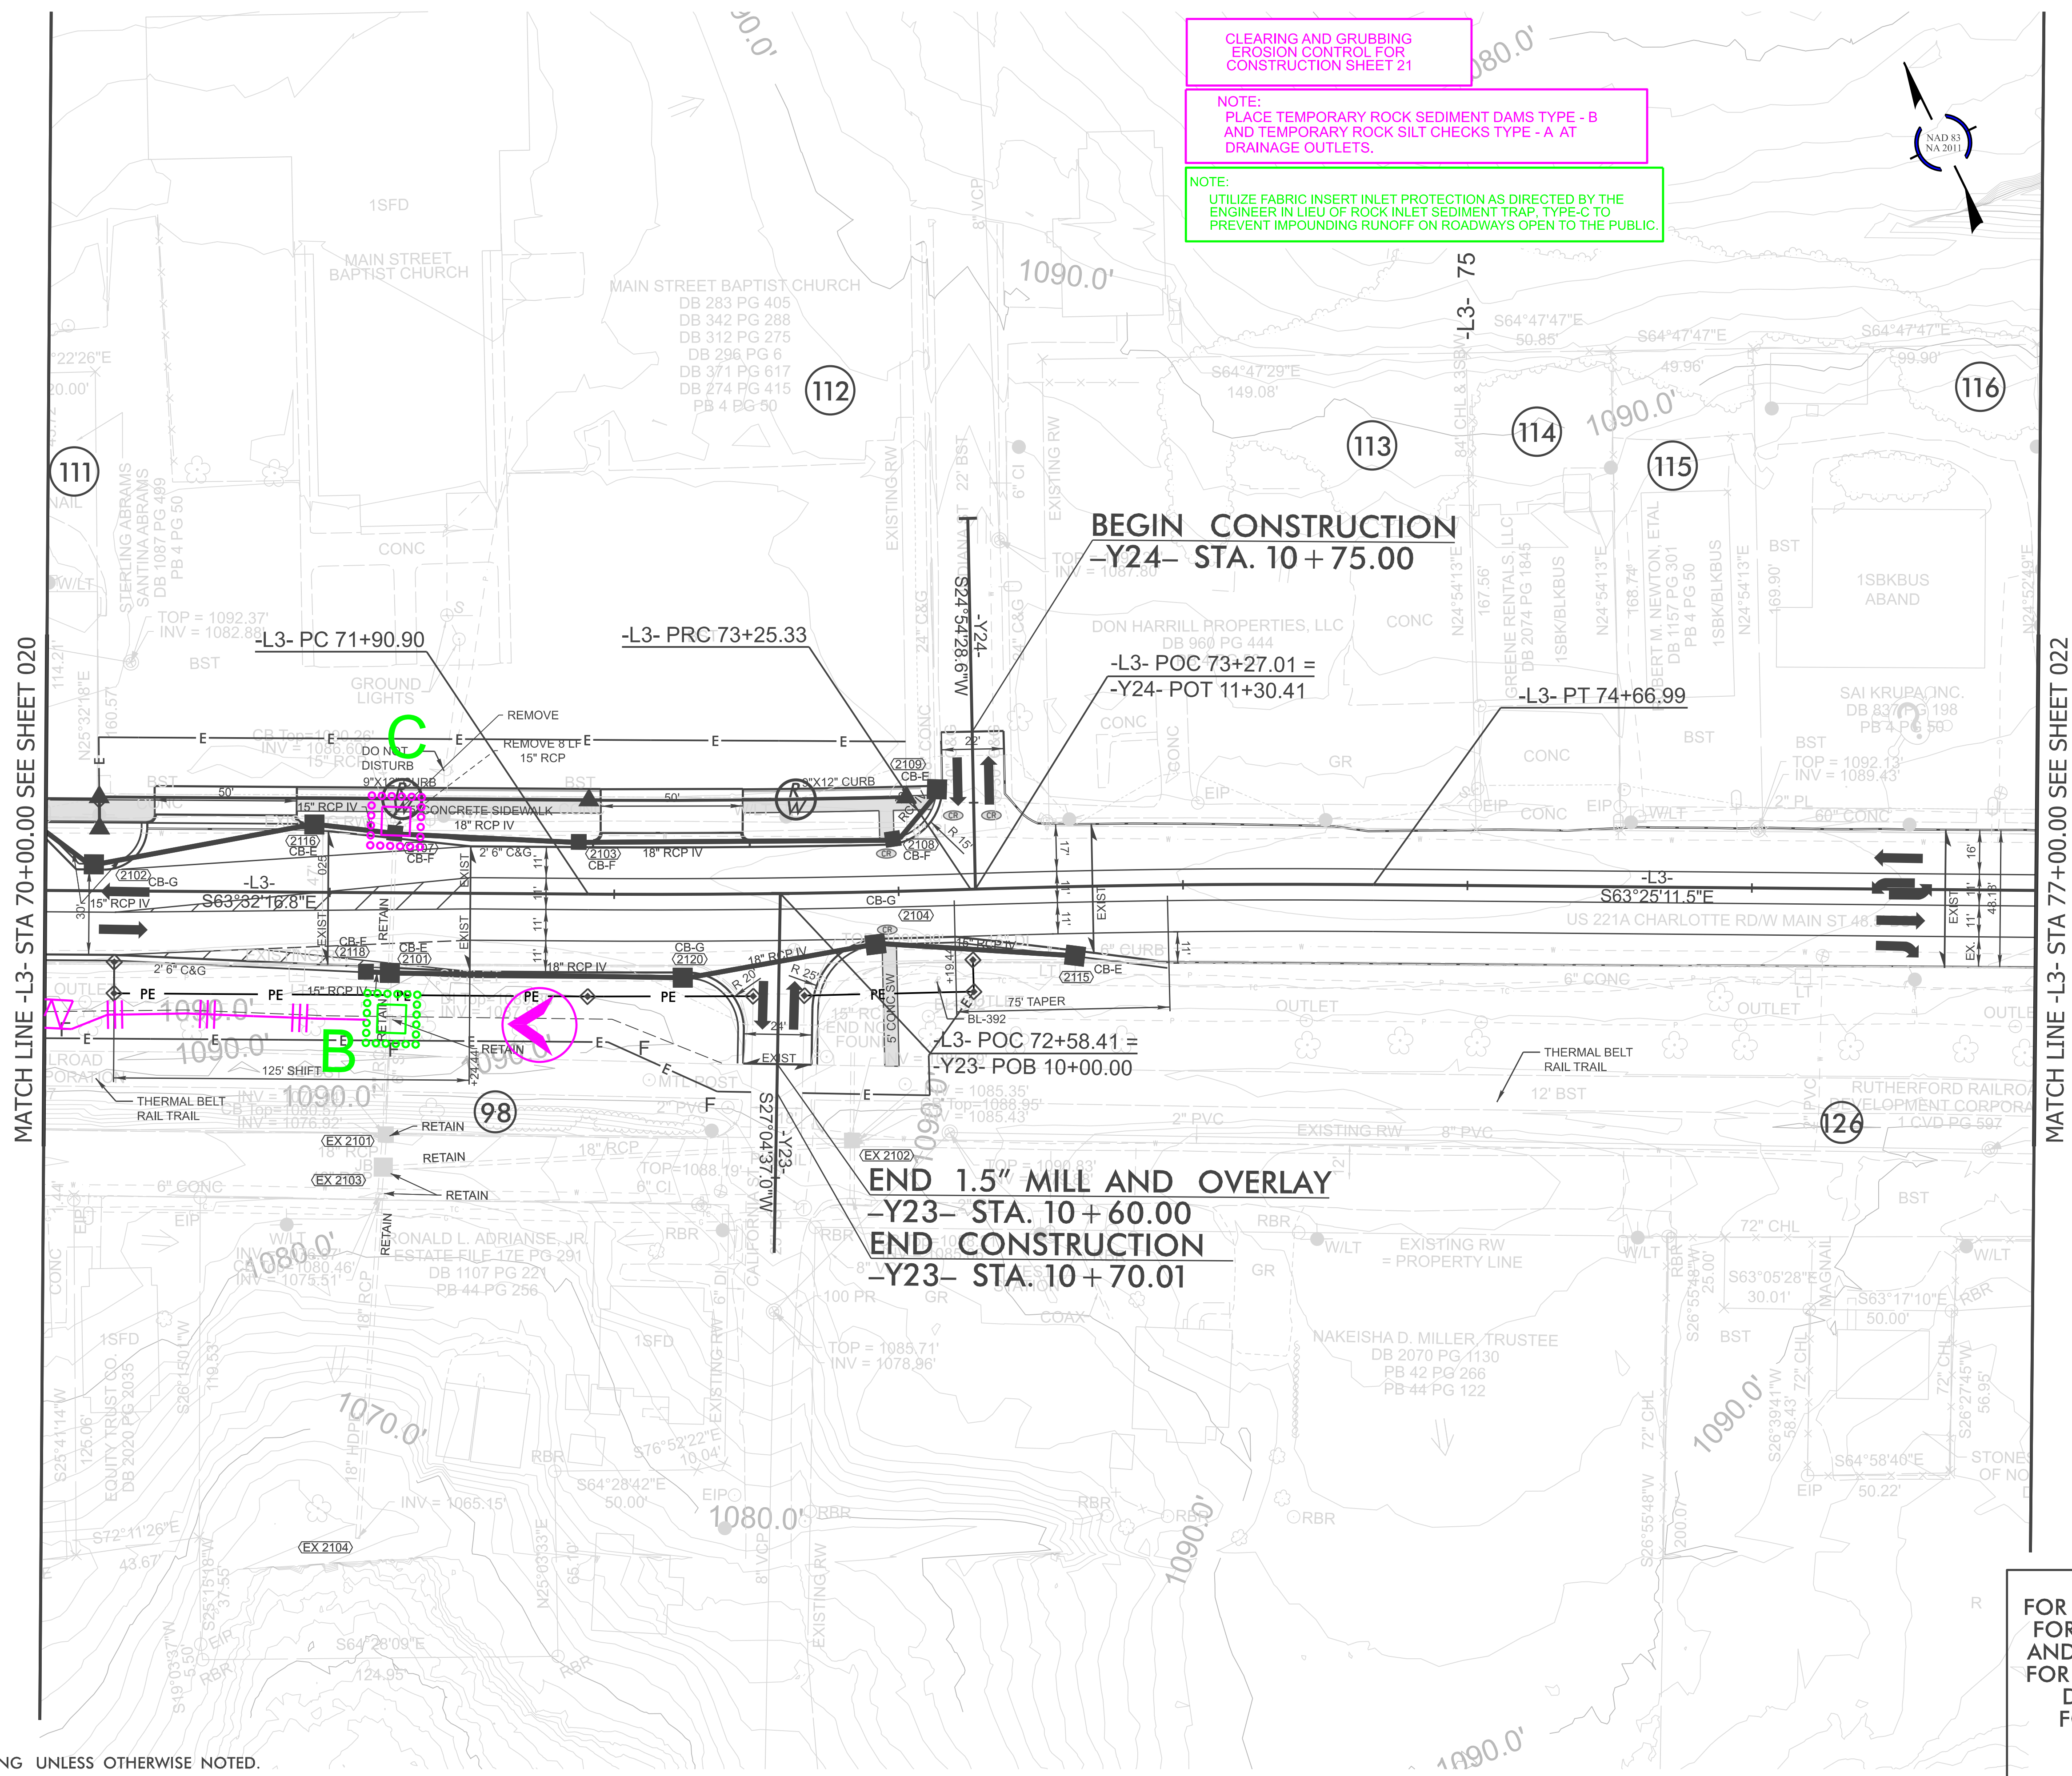

NOTE:
TIE ALL CURB TO EXISTING UNLESS OTHERWISE NOTED.

FOR -L3- PROFILE, SEE SHEET 29
FOR RIGHT-OF-WAY STATIONS
AND OFFSETS, SEE SHEET 2B-15
FOR INTERSECTION DIMENSION
DETAILS SEE SHEET 2B-26
FOR LANDSCAPE DETAILS
SEE SHEET L22

REVISIONS