


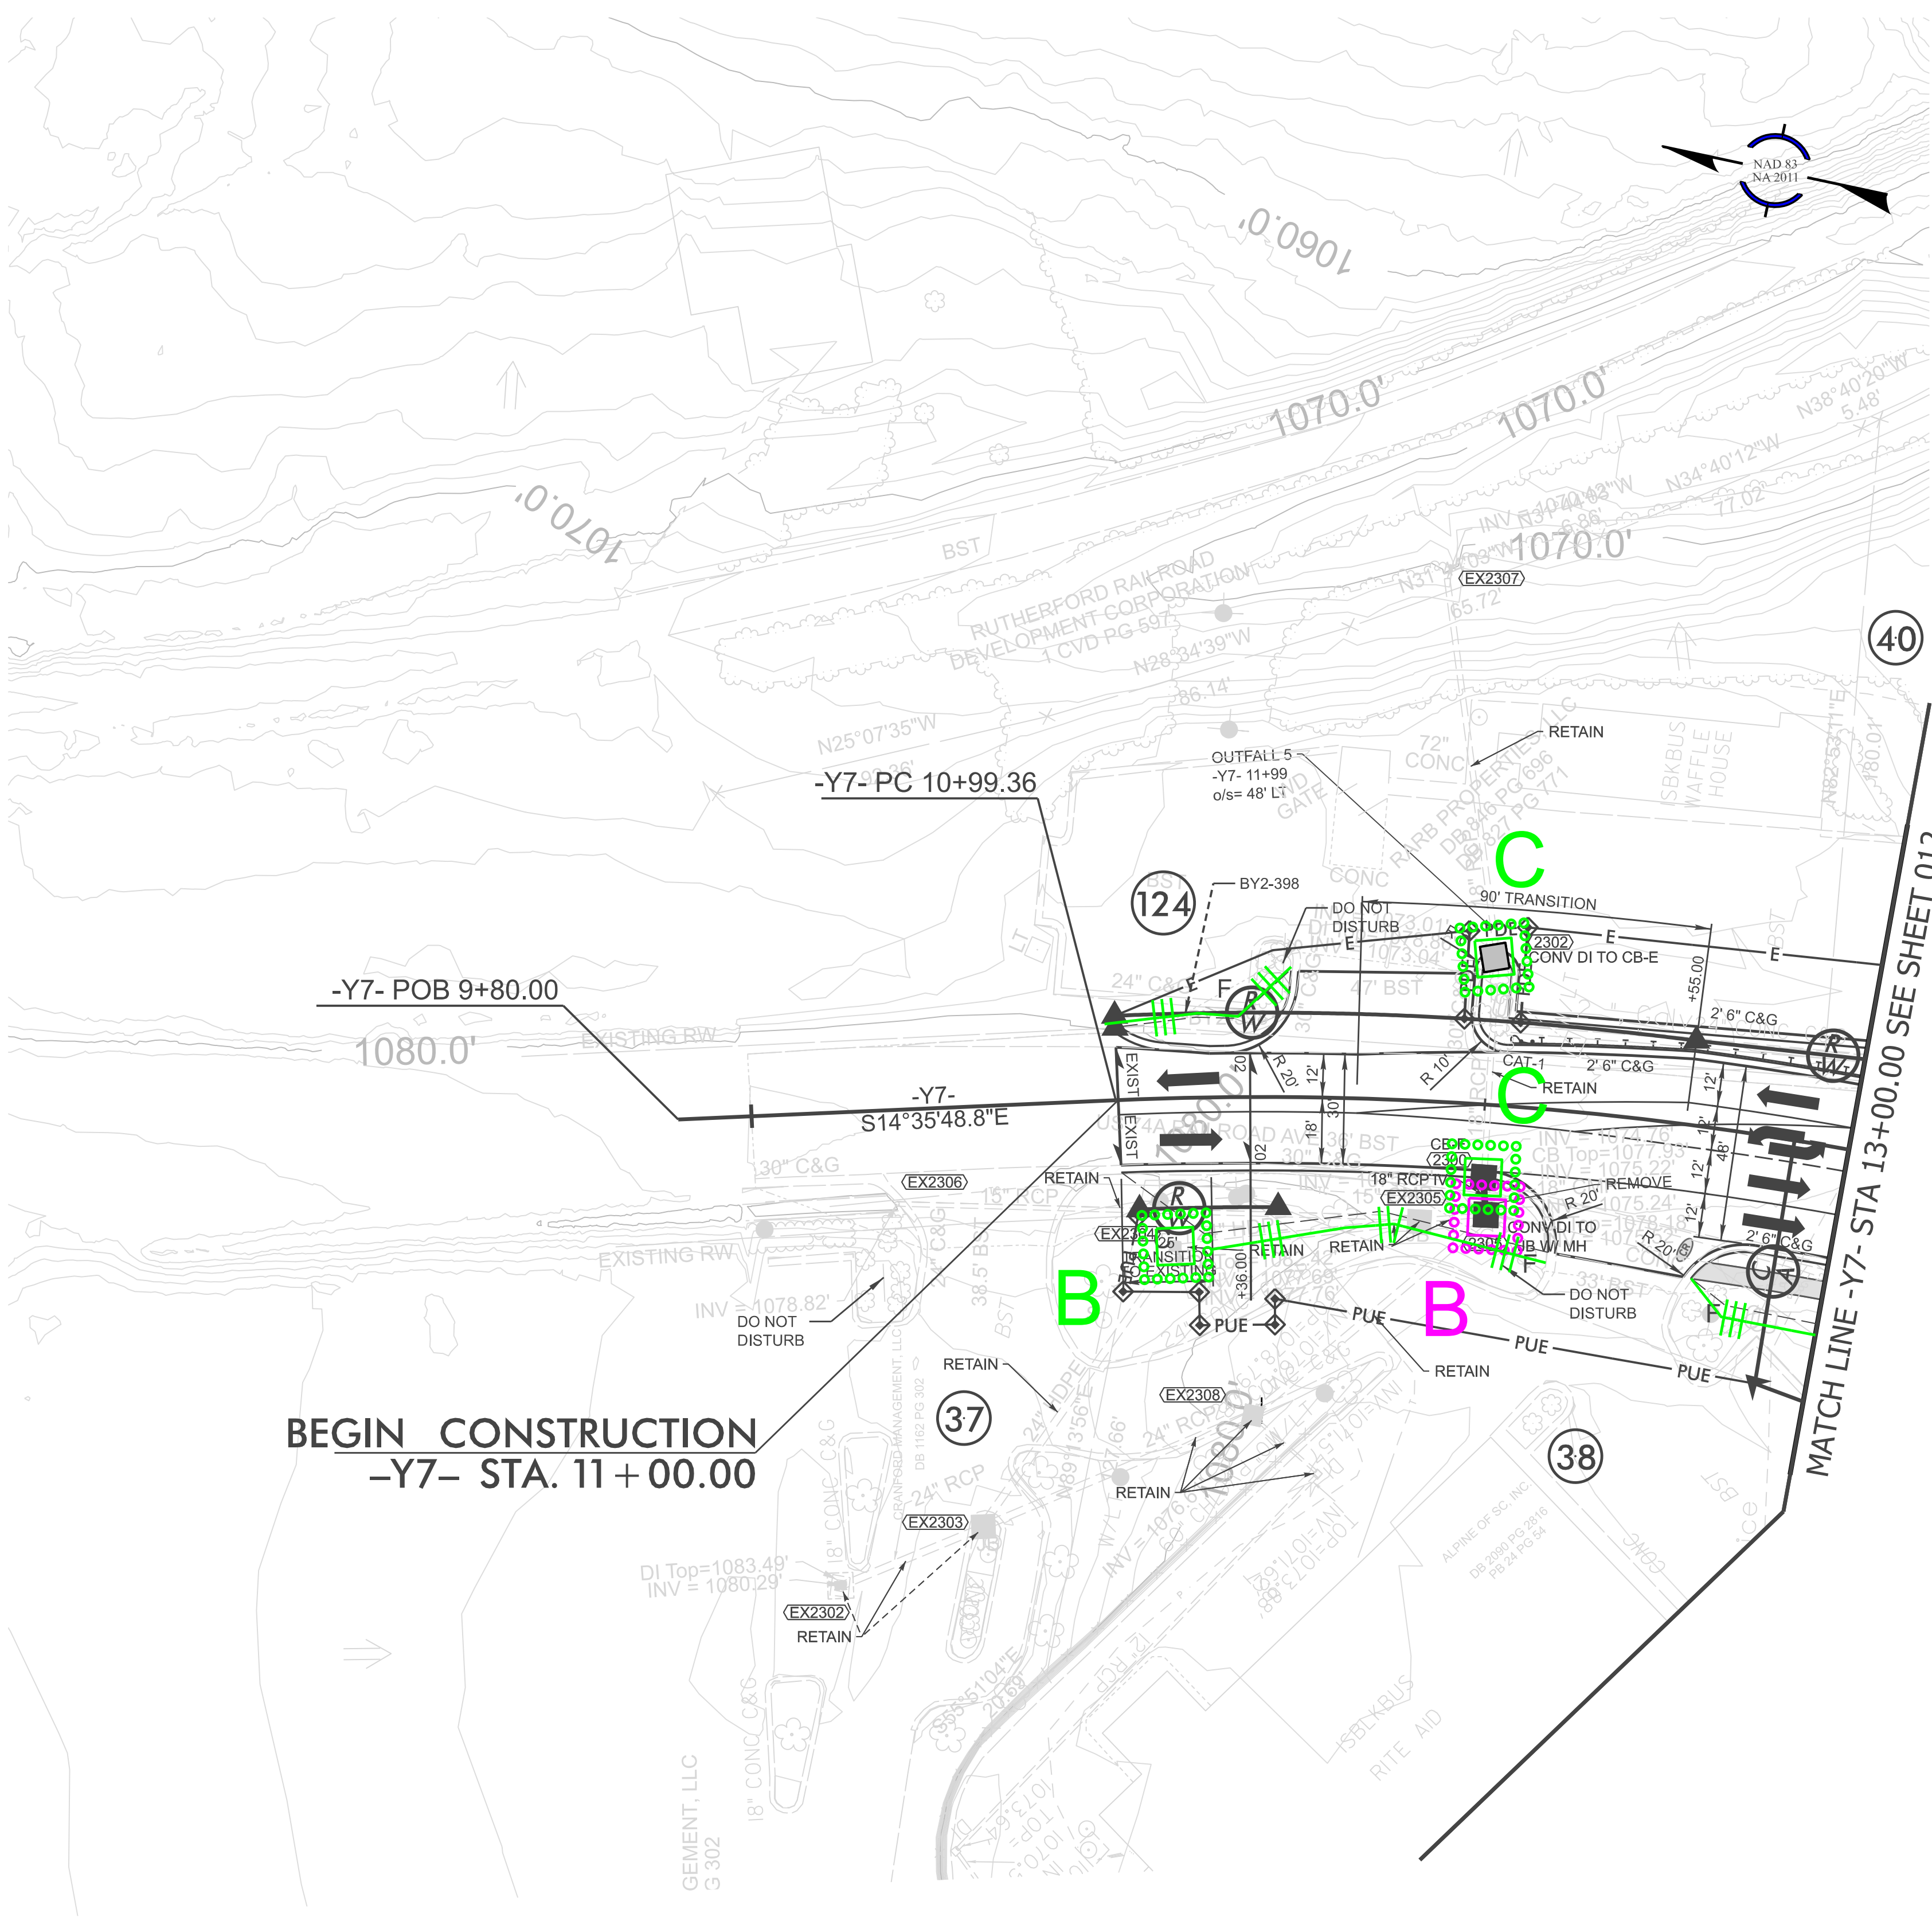

NOTE:
TIE ALL CURB TO EXISTING UNLESS OTHERWISE NOTED.

CLEARING AND GRUBBING
EROSION CONTROL FOR
CONSTRUCTION SHEET 23

NOTE:
PLACE TEMPORARY ROCK SEDIMENT DAMS TYPE - B
AND TEMPORARY ROCK SILT CHECKS TYPE - A AT
DRAINAGE OUTLETS.

NOTE:
UTILIZE FABRIC INSERT INLET PROTECTION AS DIRECTED BY THE
ENGINEER IN LIEU OF ROCK INLET SEDIMENT TRAP, TYPE-C TO
PREVENT IMPOUNDING RUNOFF ON ROADWAYS OPEN TO THE PUBLIC.

FOR -Y7- PROFILE, SEE SHEET 31
FOR RIGHT-OF-WAY STATIONS
AND OFFSETS, SEE SHEET 2B-17

HL-0065

EC-23023

NORTH CAROLINA
DEPARTMENT OF TRANSPORTATION
RUTHERFORD COUNTY

ROADSIDE ENVIRONMENTAL UNIT

ROADWAY DESIGN
ENGINEER

HYDRAULICS
ENGINEER

PREPARED BY

REVISIONS