


MATCH LINE -Y8- STA 12+00.00 SEE SHEET 012

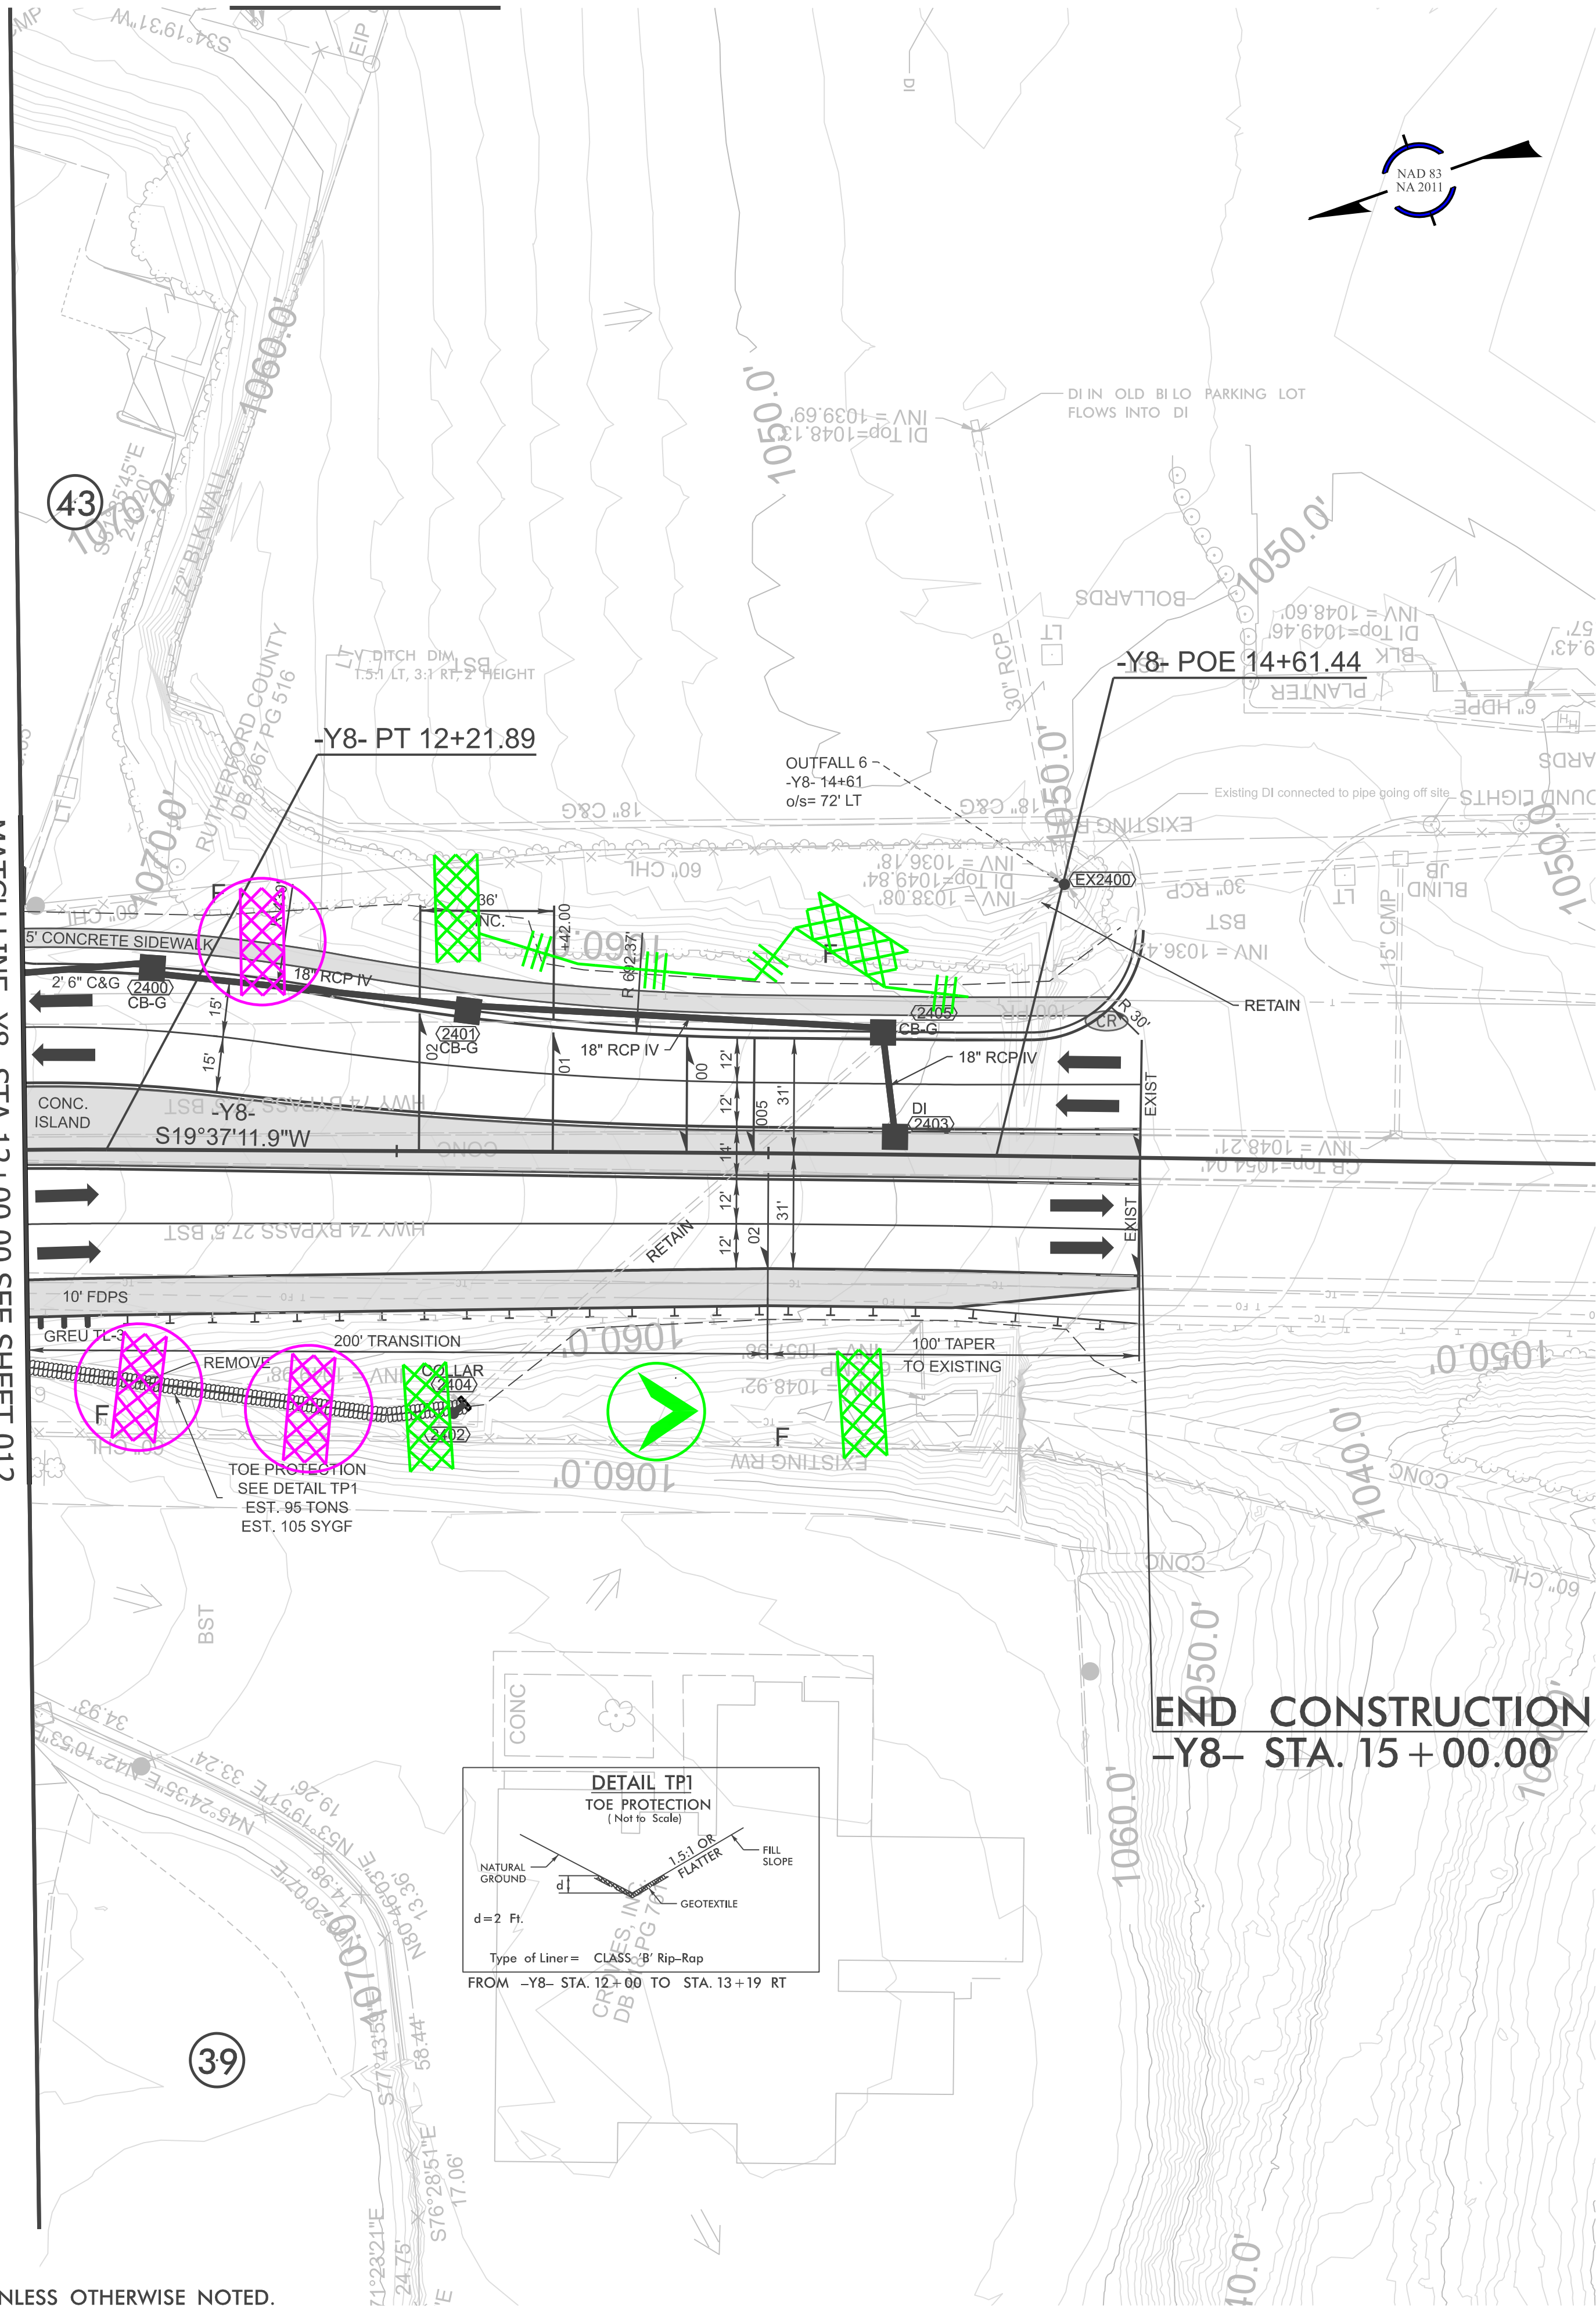

NOTE:
TIE ALL CURB TO EXISTING UNLESS OTHERWISE NOTED.

CLEARING AND GRUBBING
EROSION CONTROL FOR
CONSTRUCTION SHEET 24

NOTE:
PLACE TEMPORARY ROCK SEDIMENT DAMS TYPE - B
AND TEMPORARY ROCK SILT CHECKS TYPE - A AT
DRAINAGE OUTLETS.

FOR -Y8- PROFILE, SEE SHEET 32
FOR RIGHT-OF-WAY STATIONS
AND OFFSETS, SEE SHEET 2B-20
FOR INTERSECTION DIMENSION
DETAILS SEE SHEET 2B-1

HL-0065

EC-24024

NORTH CAROLINA
DEPARTMENT OF TRANSPORTATION
RUTHERFORD COUNTY

ROADSIDE ENVIRONMENTAL UNIT
ROADWAY DESIGN
ENGINEER

HYDRAULICS
ENGINEER

PREPARED BY

HNTB
HNTB GROUP, INC. 10000 HUNTERS CIRCLE
SUITE 200 FORT WORTH, TEXAS 76120
TEL: 817.339.8800 FAX: 817.339.8801
WWW.HNTB.COM

REVISIONS