

HL-0065

EC-25004

NORTH CAROLINA

DEPARTMENT OF TRANSPORTATION

RUTHERFORD COUNTY

ROADSIDE ENVIRONMENTAL UNIT

ROADWAY DESIGN

ENGINEER

HYDRAULICS

ENGINEER

PREPARED BY

HNTB



3000 SOUTH PARKWAY, SUITE 200

RALEIGH, NC 27601

TEL: 919.873.8800

FAX: 919.873.8801

WWW.HNTB.COM

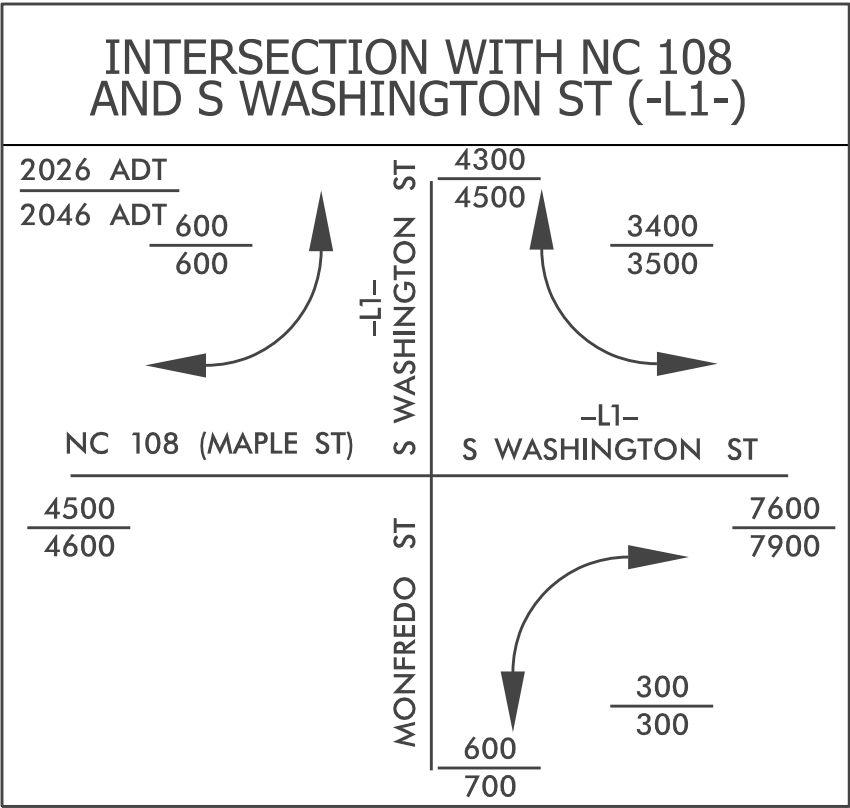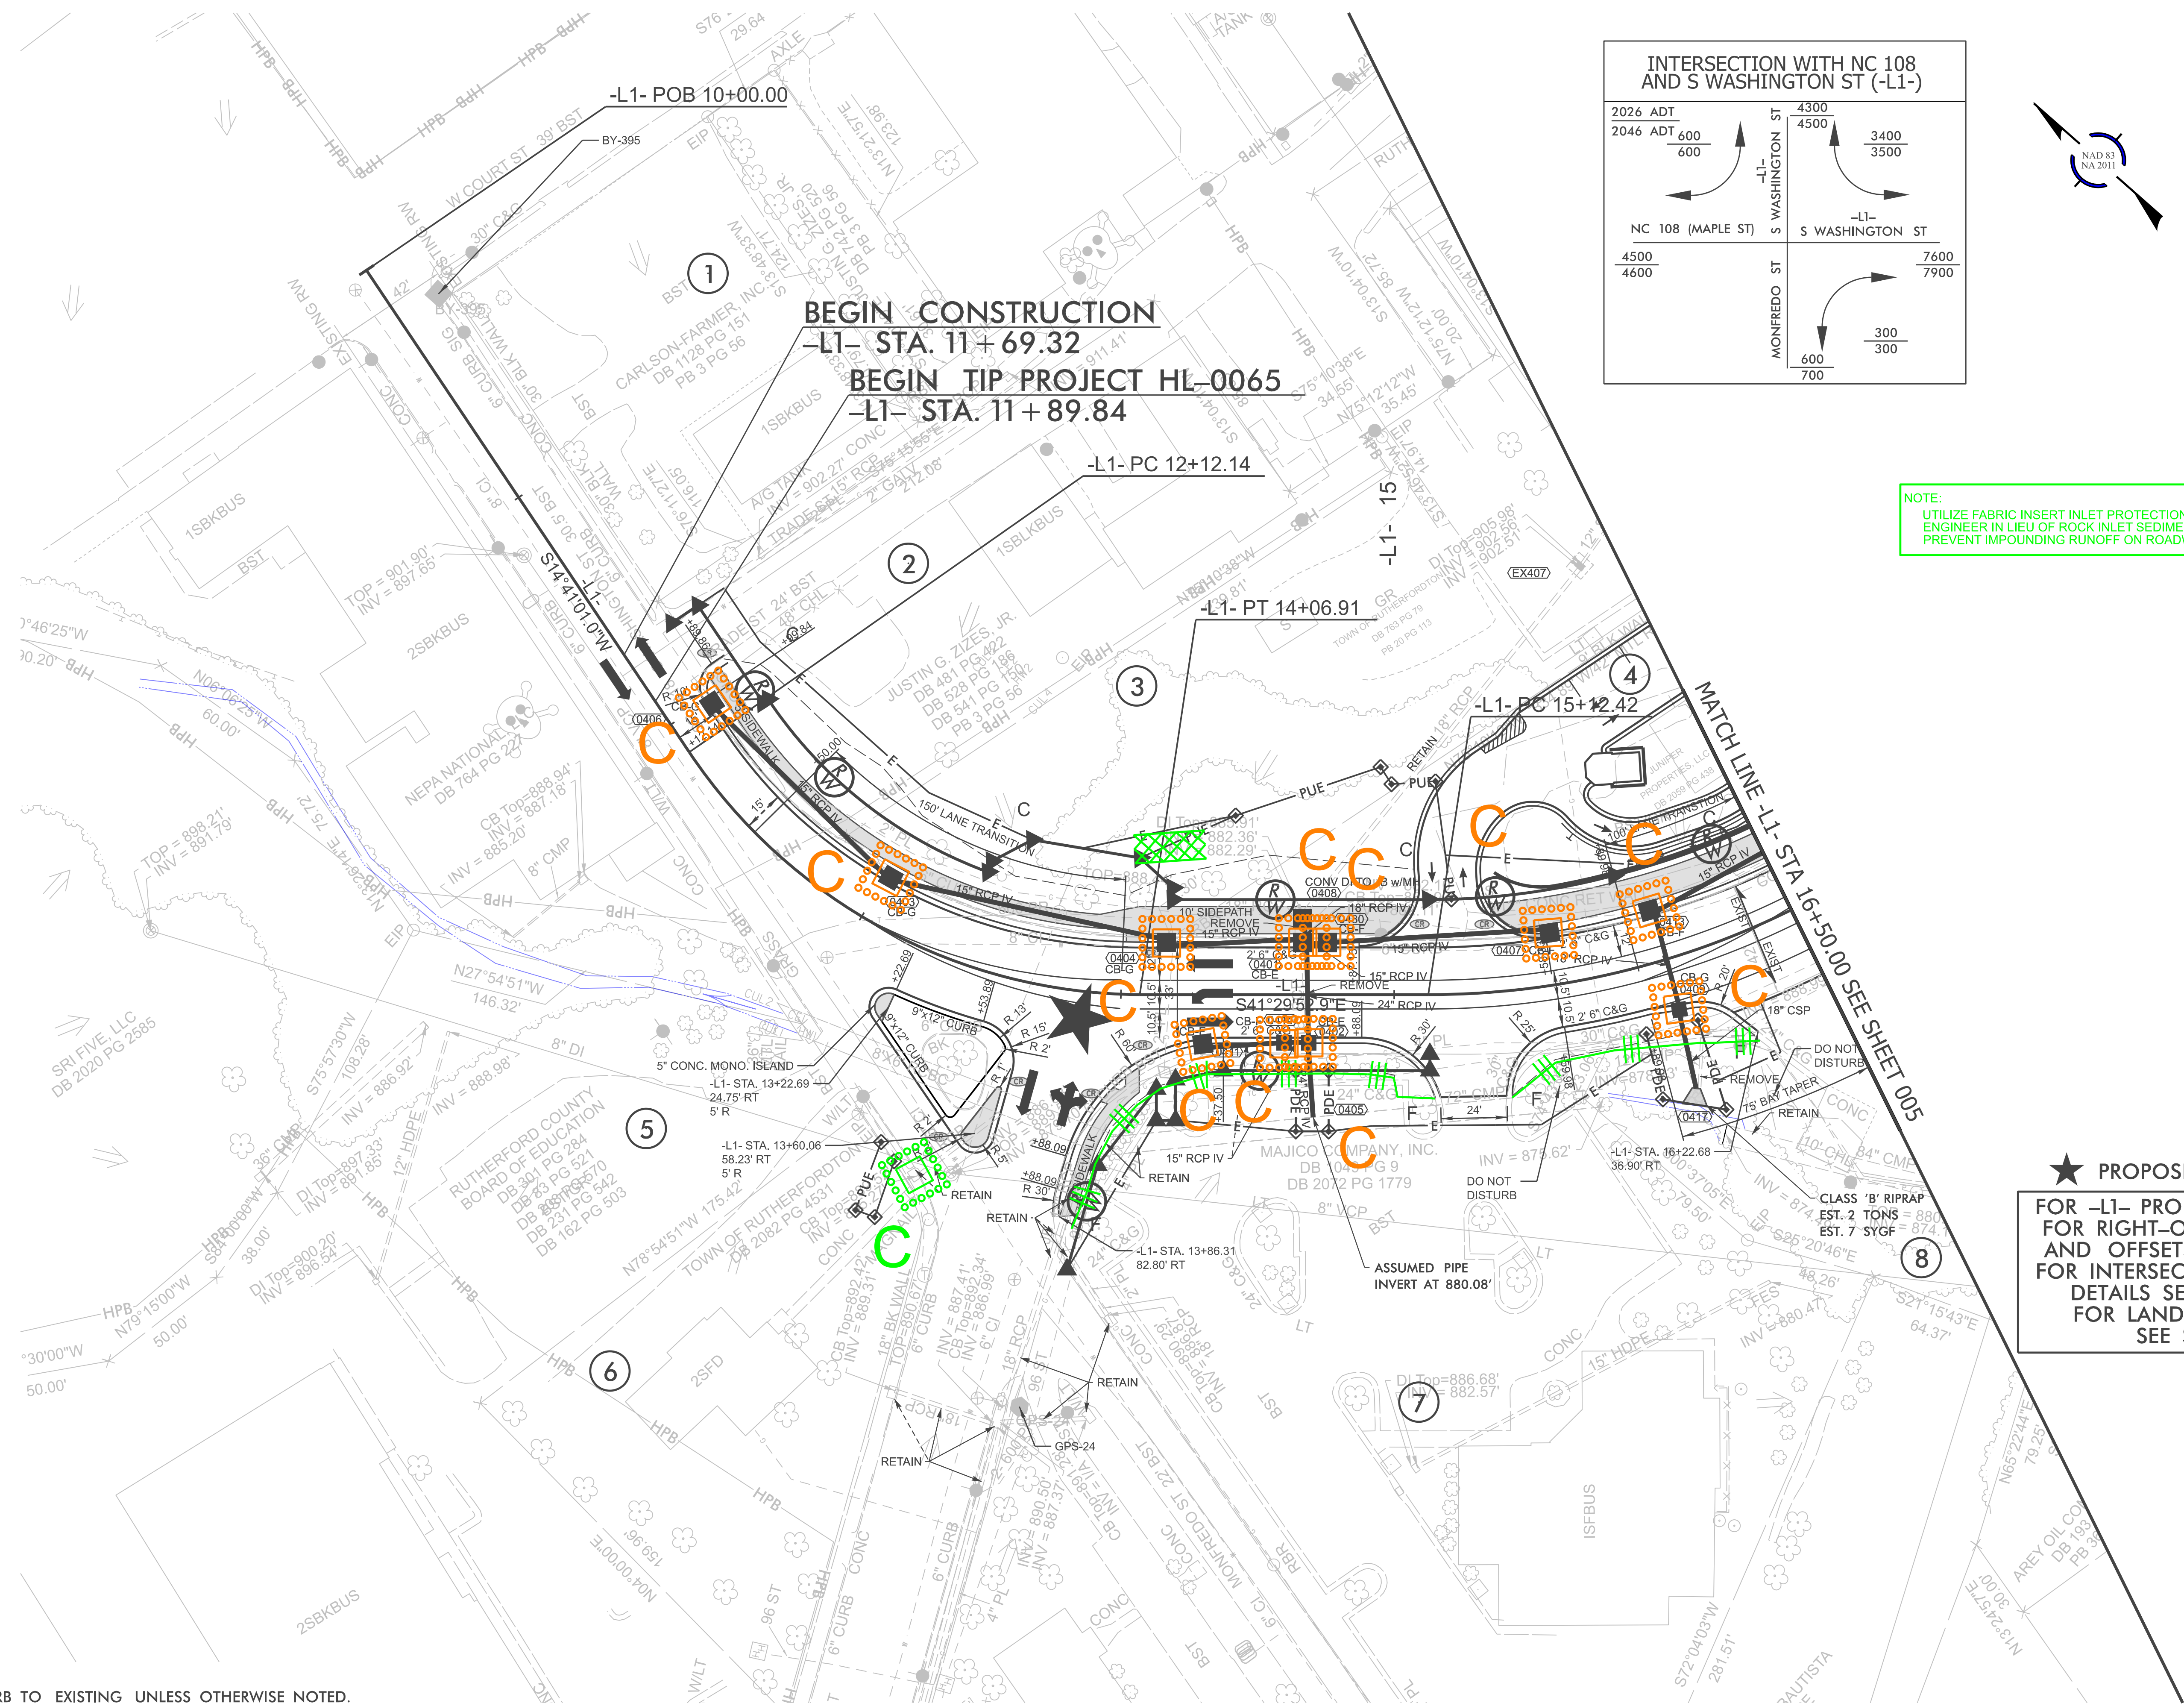

NOTE:
UTILIZE FABRIC INSERT INLET PROTECTION AS DIRECTED BY THE ENGINEER IN LIEU OF ROCK INLET SEDIMENT TRAP, TYPE-C TO PREVENT IMPOUNDING RUNOFF ON ROADWAYS OPEN TO THE PUBLIC.

★ PROPOSED SIGNAL

FOR -L1- PROFILE, SEE SHEET 25
FOR RIGHT-OF-WAY STATIONS
AND OFFSETS, SEE SHEET 2B-1
FOR INTERSECTION DIMENSION
DETAILS SEE SHEET 2B-20
FOR LANDSCAPE DETAILS
SEE SHEET L5

NOTE:
TIE ALL CURB TO EXISTING UNLESS OTHERWISE NOTED.