



NOTE:
TIE ALL CURB TO EXISTING UNLESS OTHERWISE NOTED.

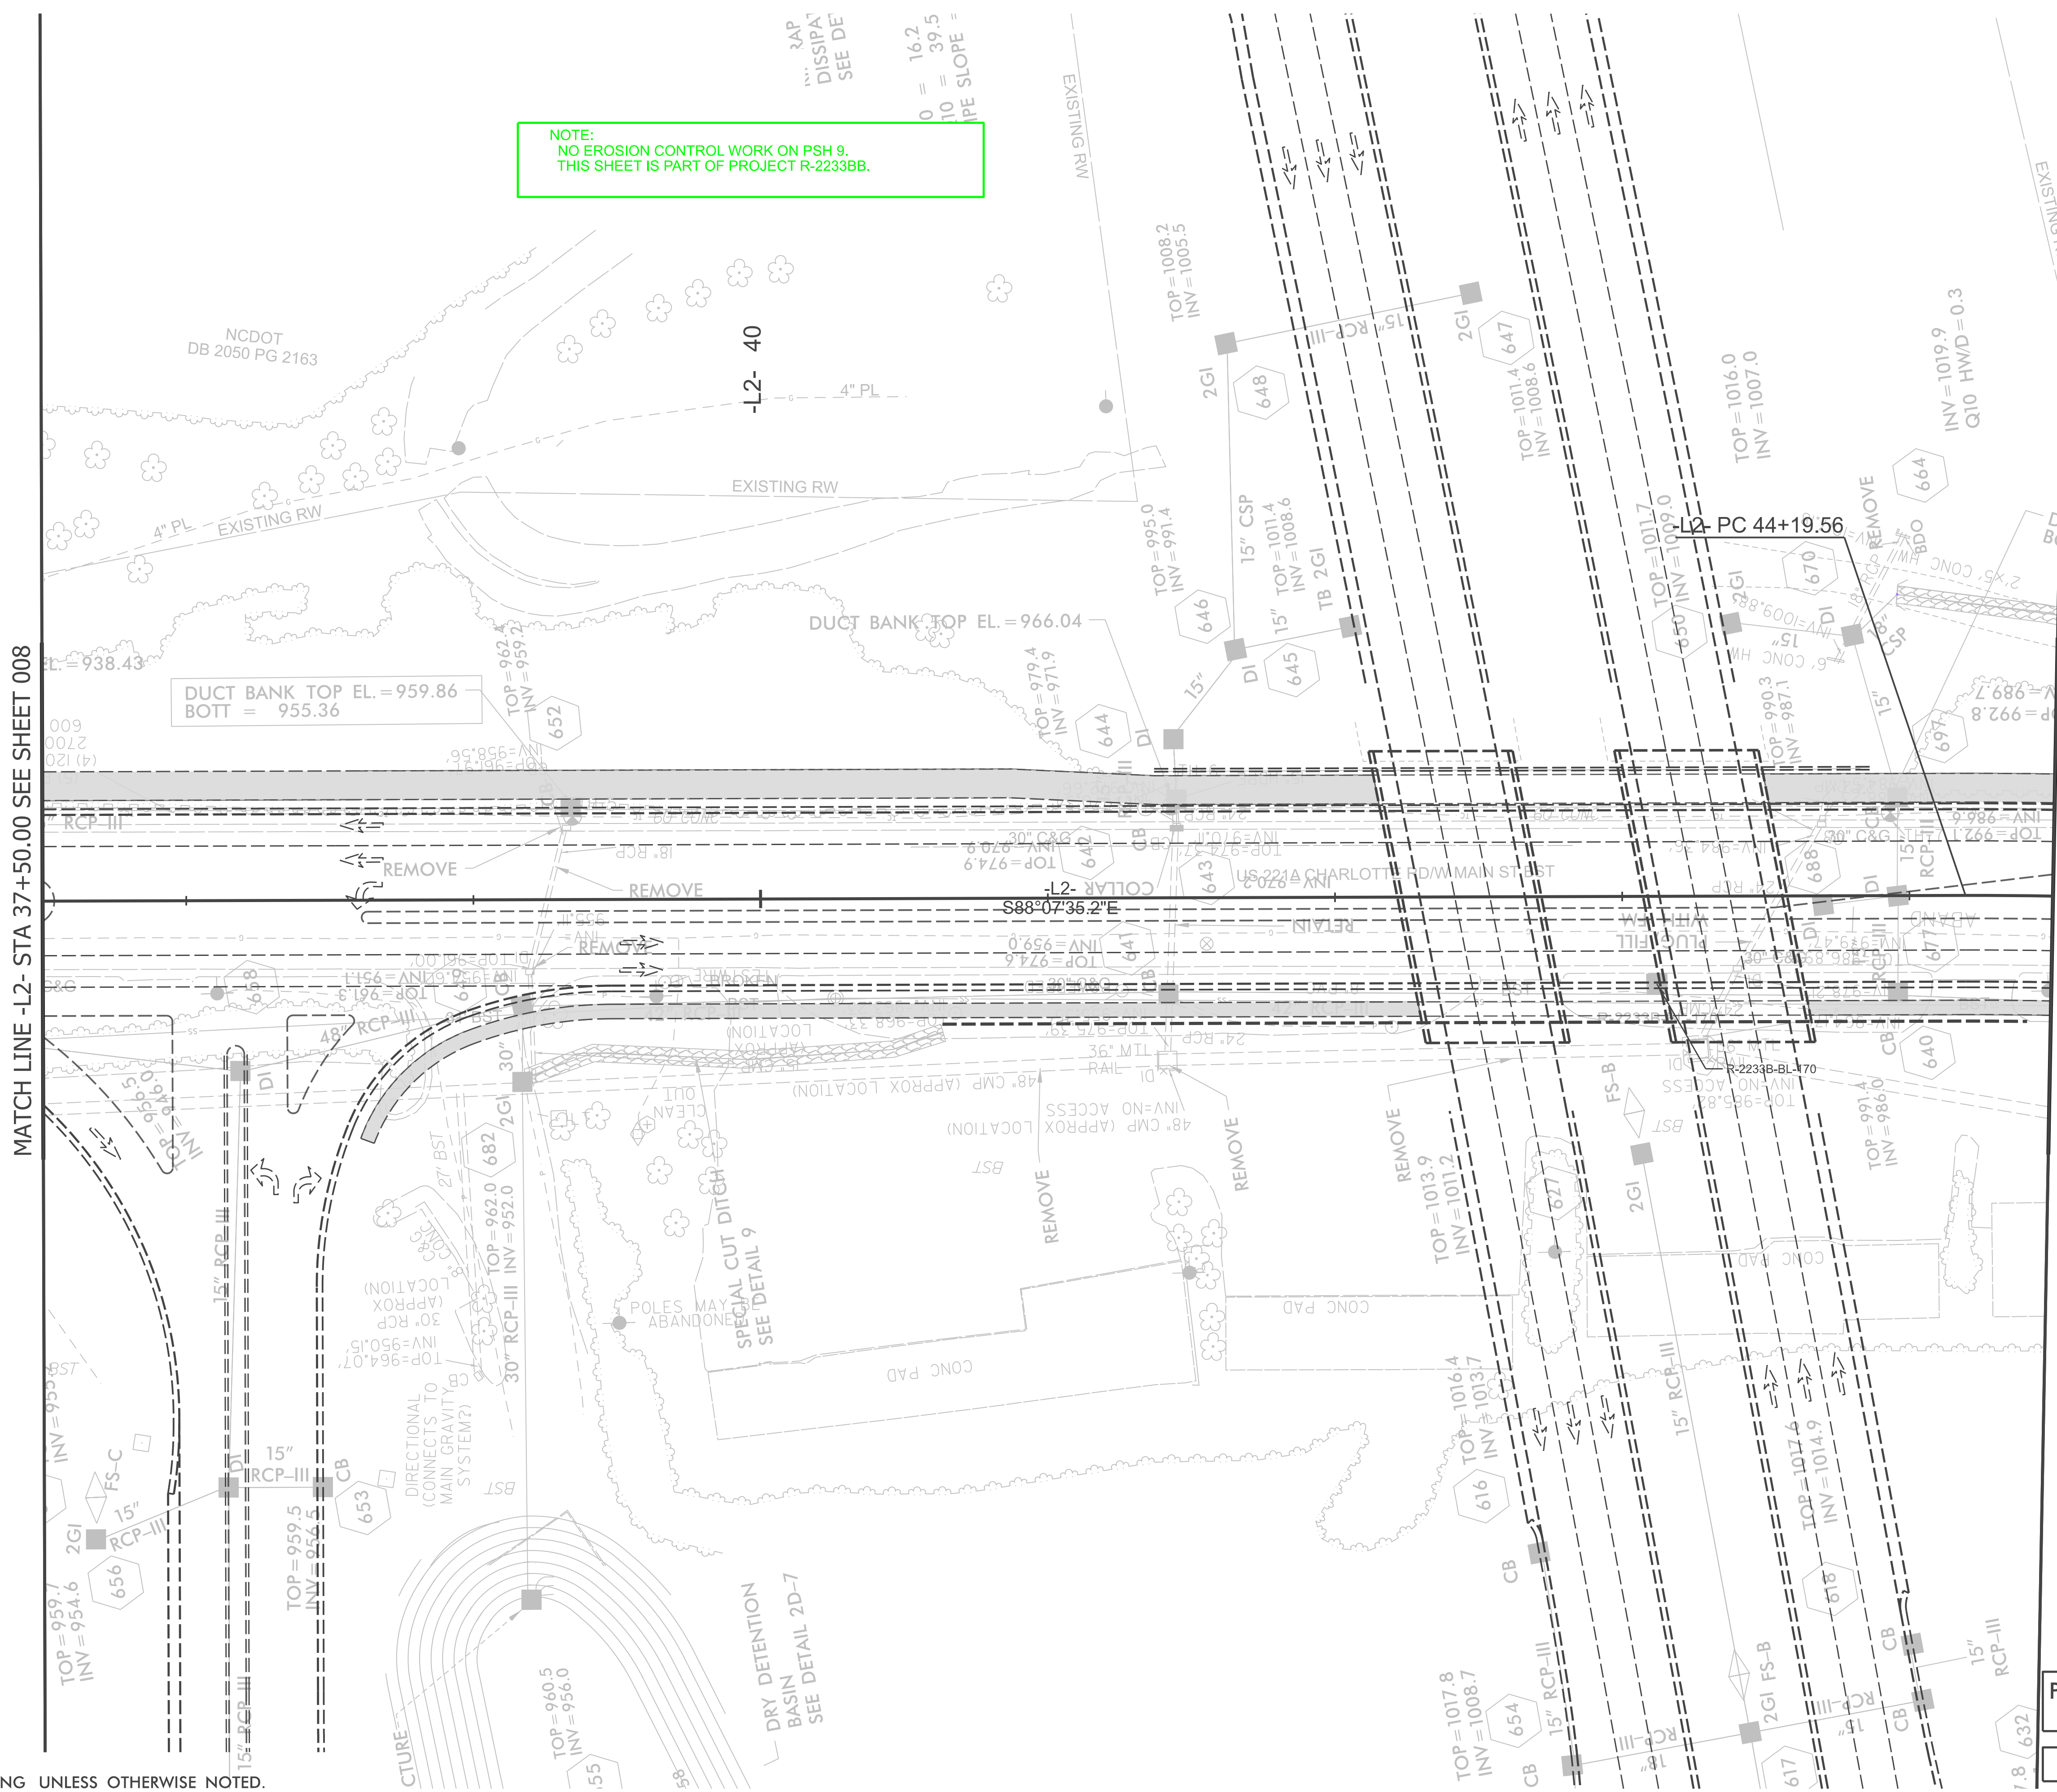

NOTE:
NO EROSION CONTROL WORK ON PSH 9.
THIS SHEET IS PART OF PROJECT R-2233BB.

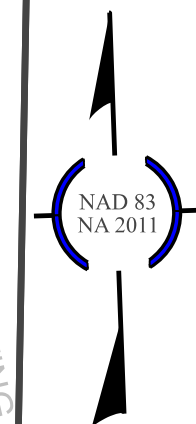

HL-0065

EC-30009

NORTH CAROLINA
DEPARTMENT OF TRANSPORTATION
RUTHERFORD COUNTY

ROADSIDE ENVIRONMENTAL UNIT
ROADWAY DESIGN
ENGINEER

HYDRAULICS
ENGINEER

PREPARED BY
HNTB
HNTB CONSULTING ENGINEERS
2000 SOUTH PARKWAY, SUITE 100
RICHMOND, VA 23261
TEL: 804.771.1100
FAX: 804.771.1101
WWW.HNTB.COM

REVISIONS

PROPOSED WORK TO BE DONE
BY OTHERS

FOR -L2- PROFILE, SEE SHEET 26