


NOTE:
TIE ALL CURB TO EXISTING UNLESS OTHERWISE NOTED.

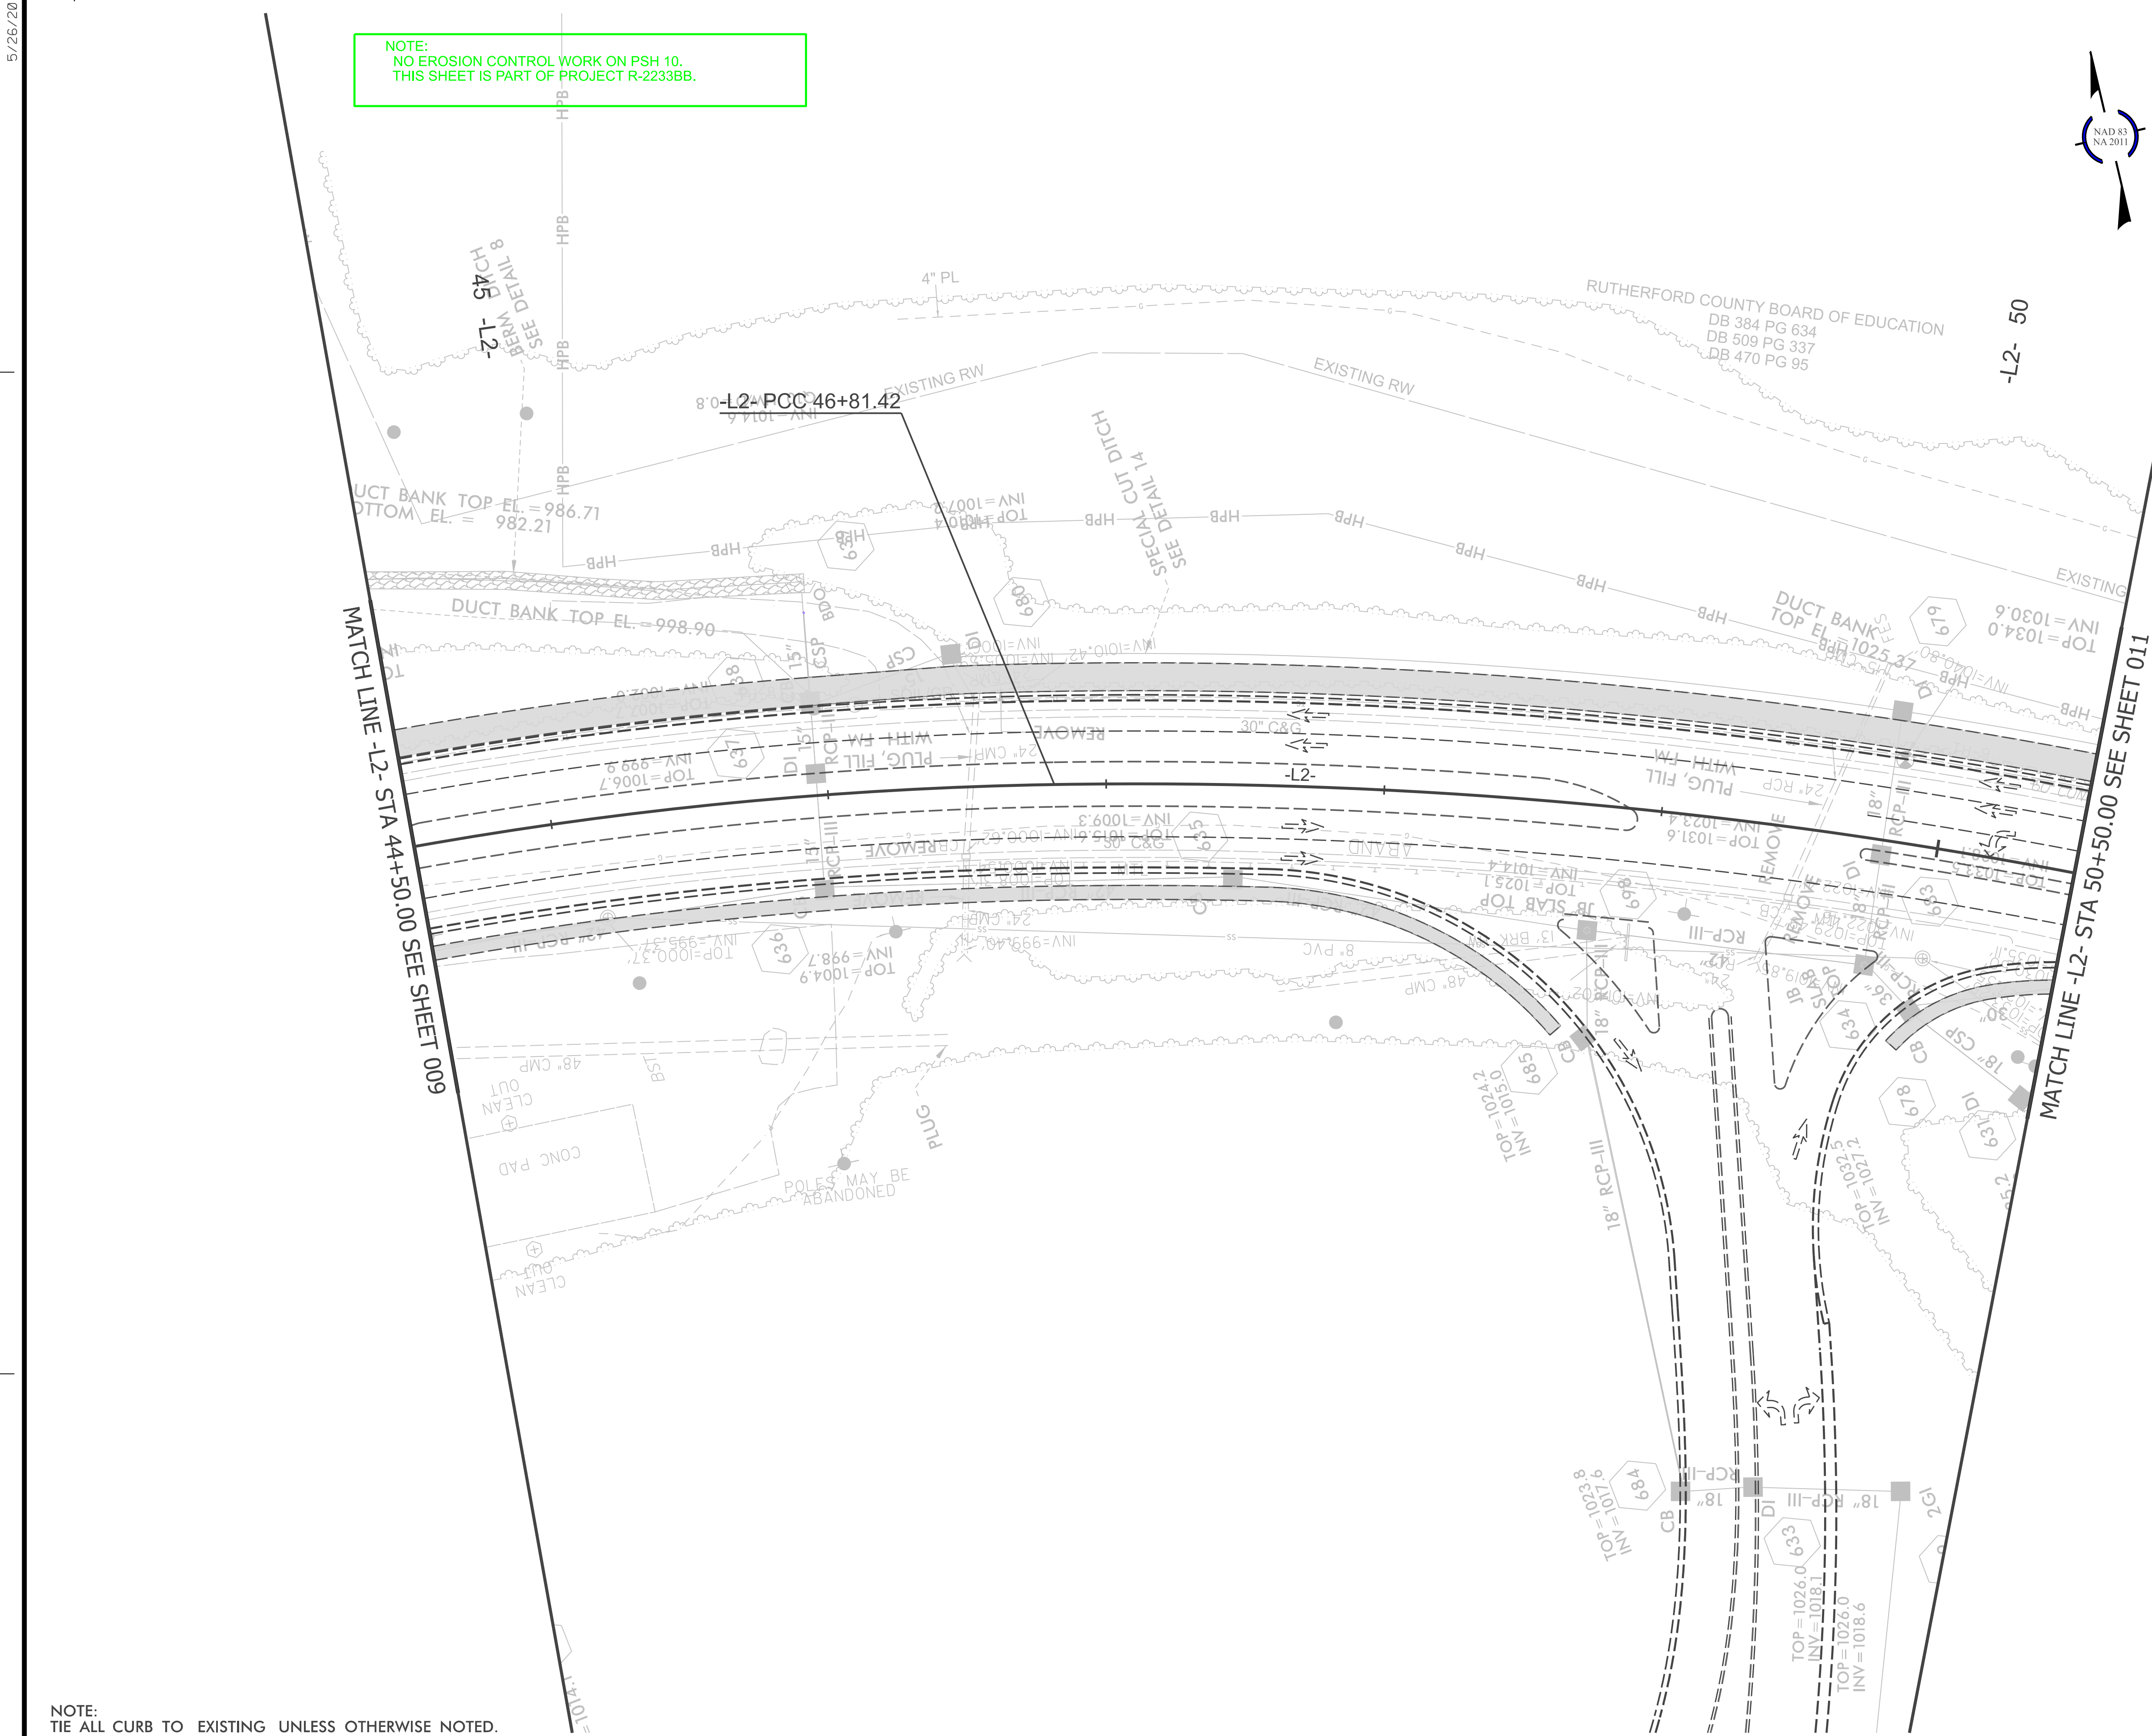

PROPOSED WORK TO BE DONE
BY OTHERS

FOR -L2- PROFILE, SEE SHEETS 26
AND 27

HL-0065

EC-31010

NORTH CAROLINA
DEPARTMENT OF TRANSPORTATION
RUTHERFORD COUNTY

ROADSIDE ENVIRONMENTAL UNIT

ROADWAY DESIGN
ENGINEER

HYDRAULICS
ENGINEER

PREPARED BY

HNTB
10000 HUNTERS CIRCLE
SUITE 200
DURHAM, NC 27706
TEL: 919.286.8000
WWW.HNTB.COM

REVISIONS