
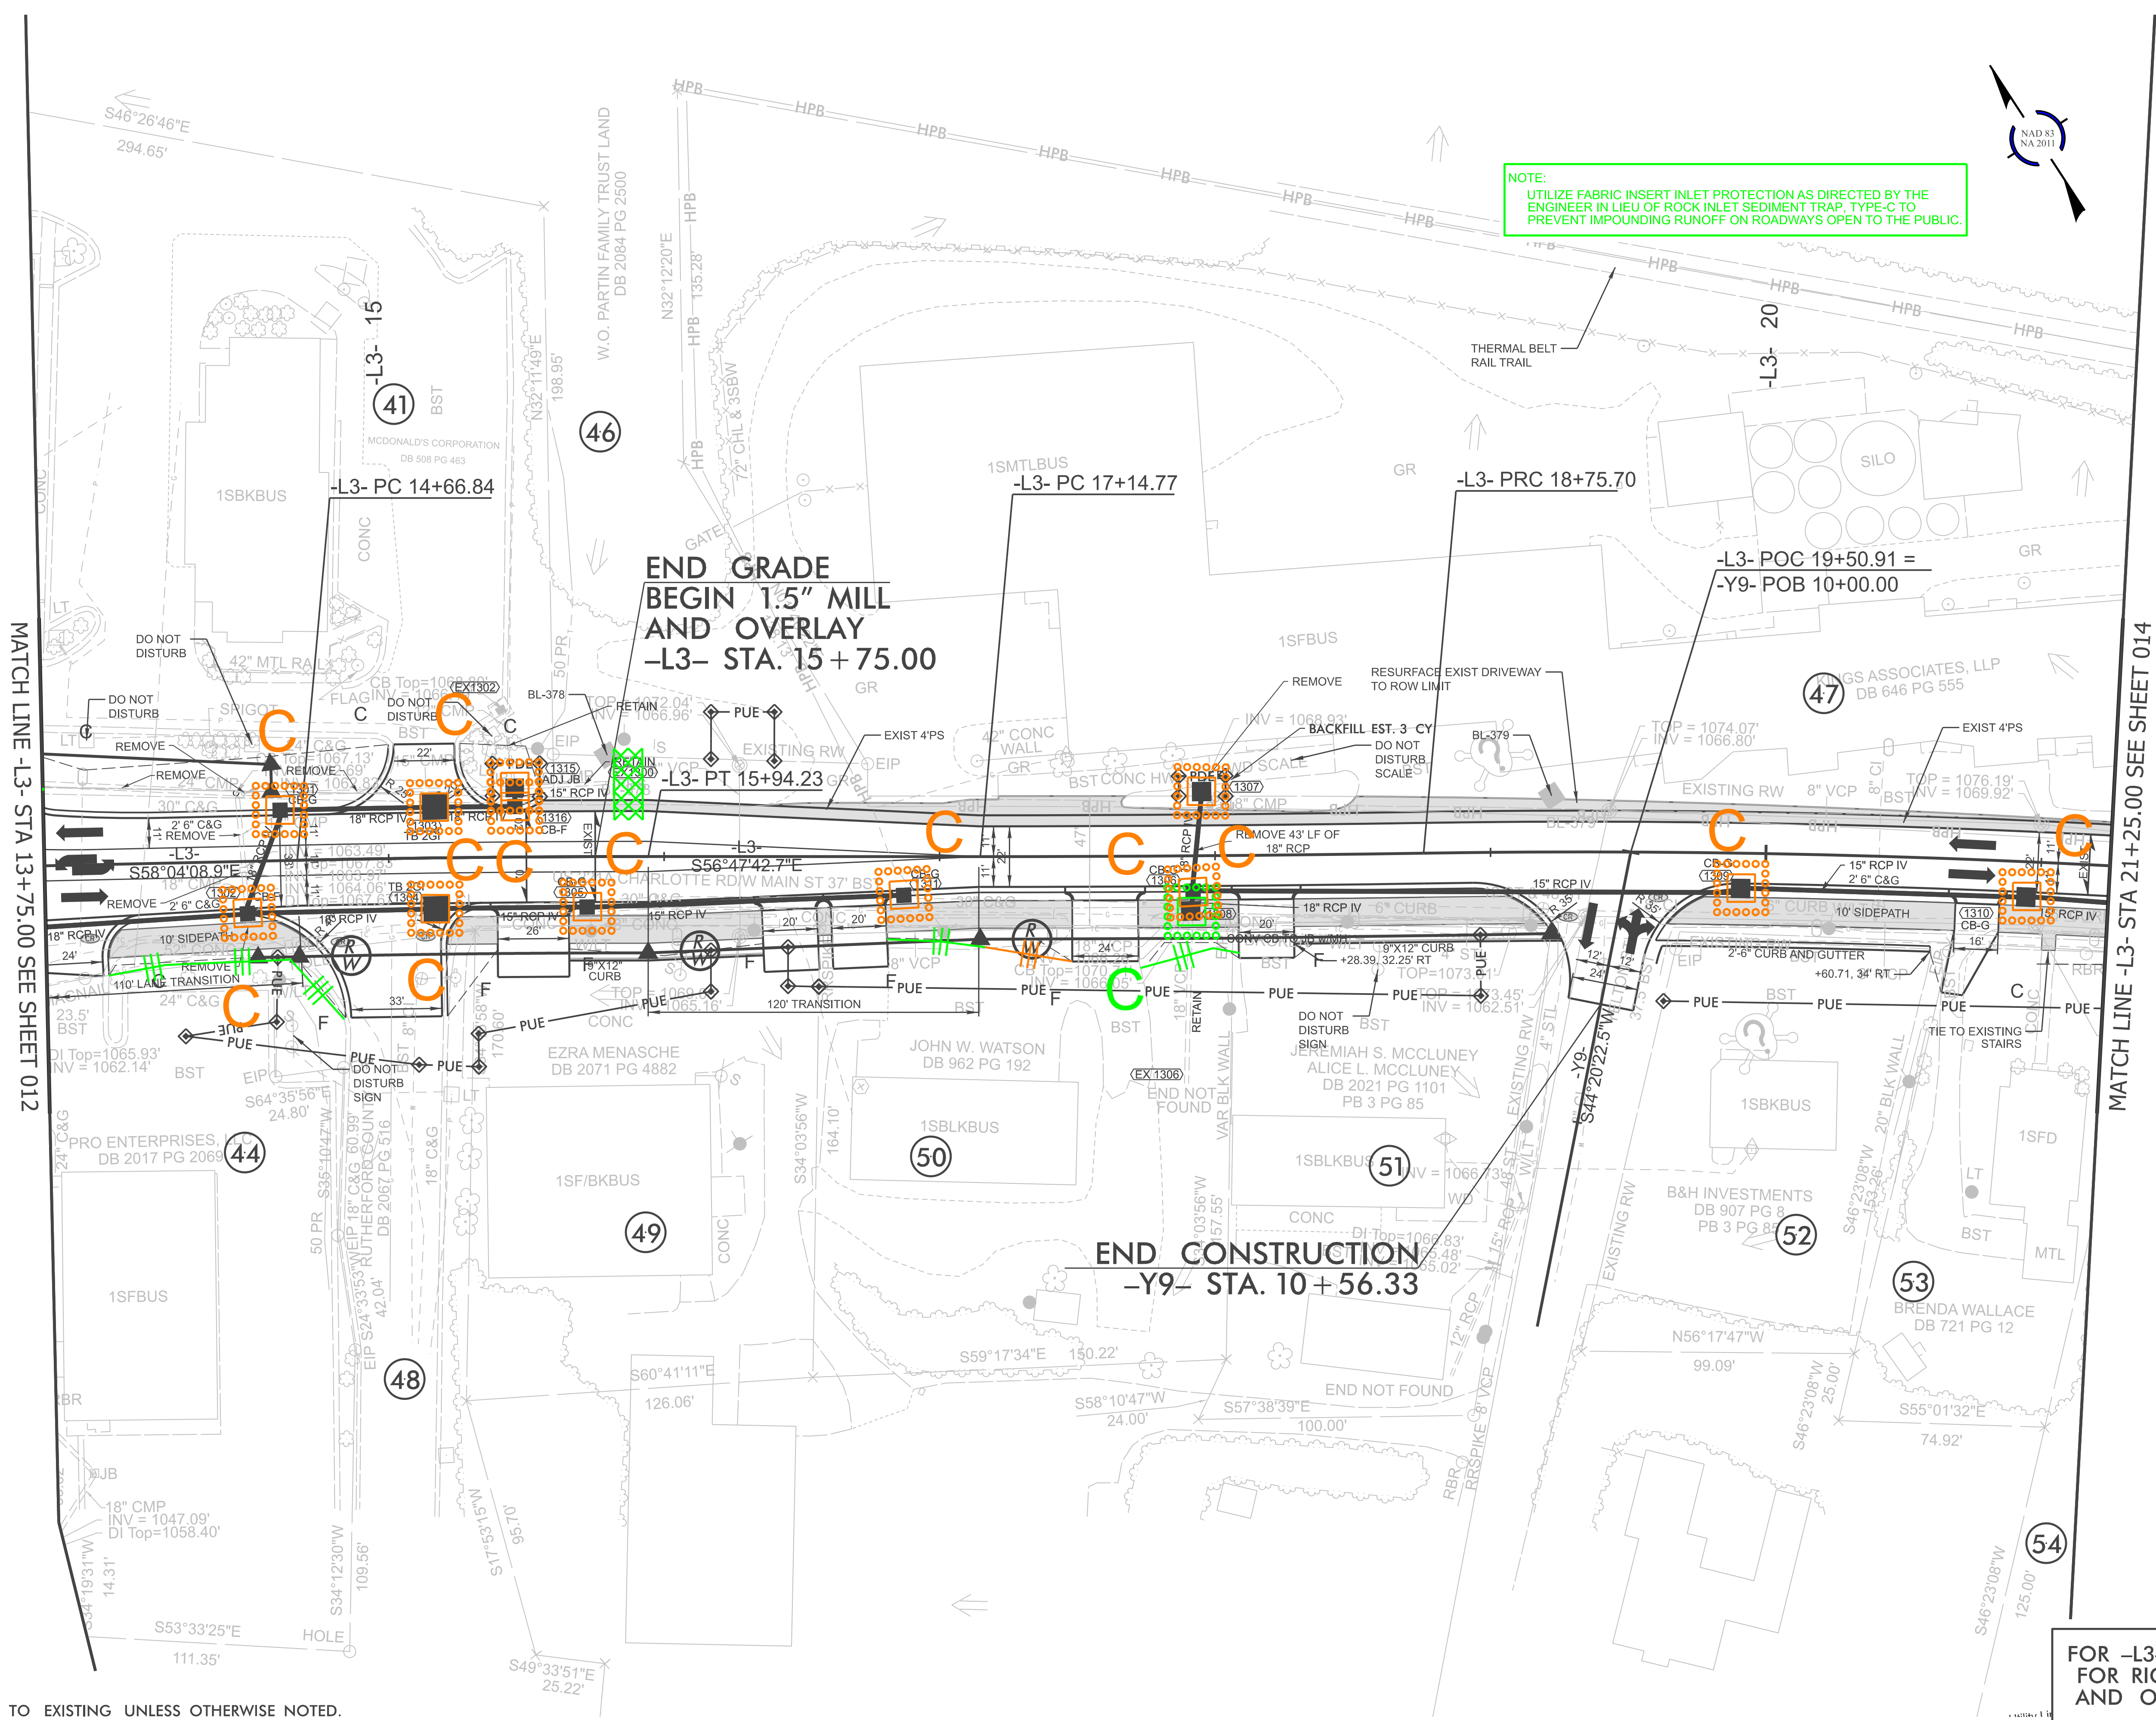


NOTE:
UTILIZE FABRIC INSERT INLET PROTECTION AS DIRECTED BY THE
ENGINEER IN LIEU OF ROCK INLET SEDIMENT TRAP, TYPE-C TO
PREVENT IMPOUNDING RUNOFF ON ROADWAYS OPEN TO THE PUBLIC.

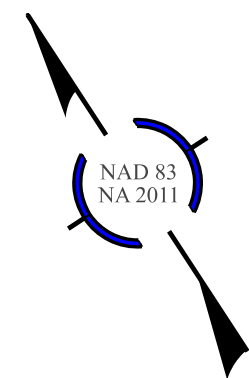

NOTE:
TIE ALL CURB TO EXISTING UNLESS OTHERWISE NOTED.

FOR -L3- PROFILE, SEE SHEET 27
FOR RIGHT-OF-WAY STATIONS
AND OFFSETS, SEE SHEET 2B-7