


NOTE:
UTILIZE FABRIC INSERT INLET PROTECTION AS DIRECTED BY THE ENGINEER IN LIEU OF ROCK INLET SEDIMENT TRAP, TYPE-C TO PREVENT IMPOUNDING RUNOFF ON ROADWAYS OPEN TO THE PUBLIC.

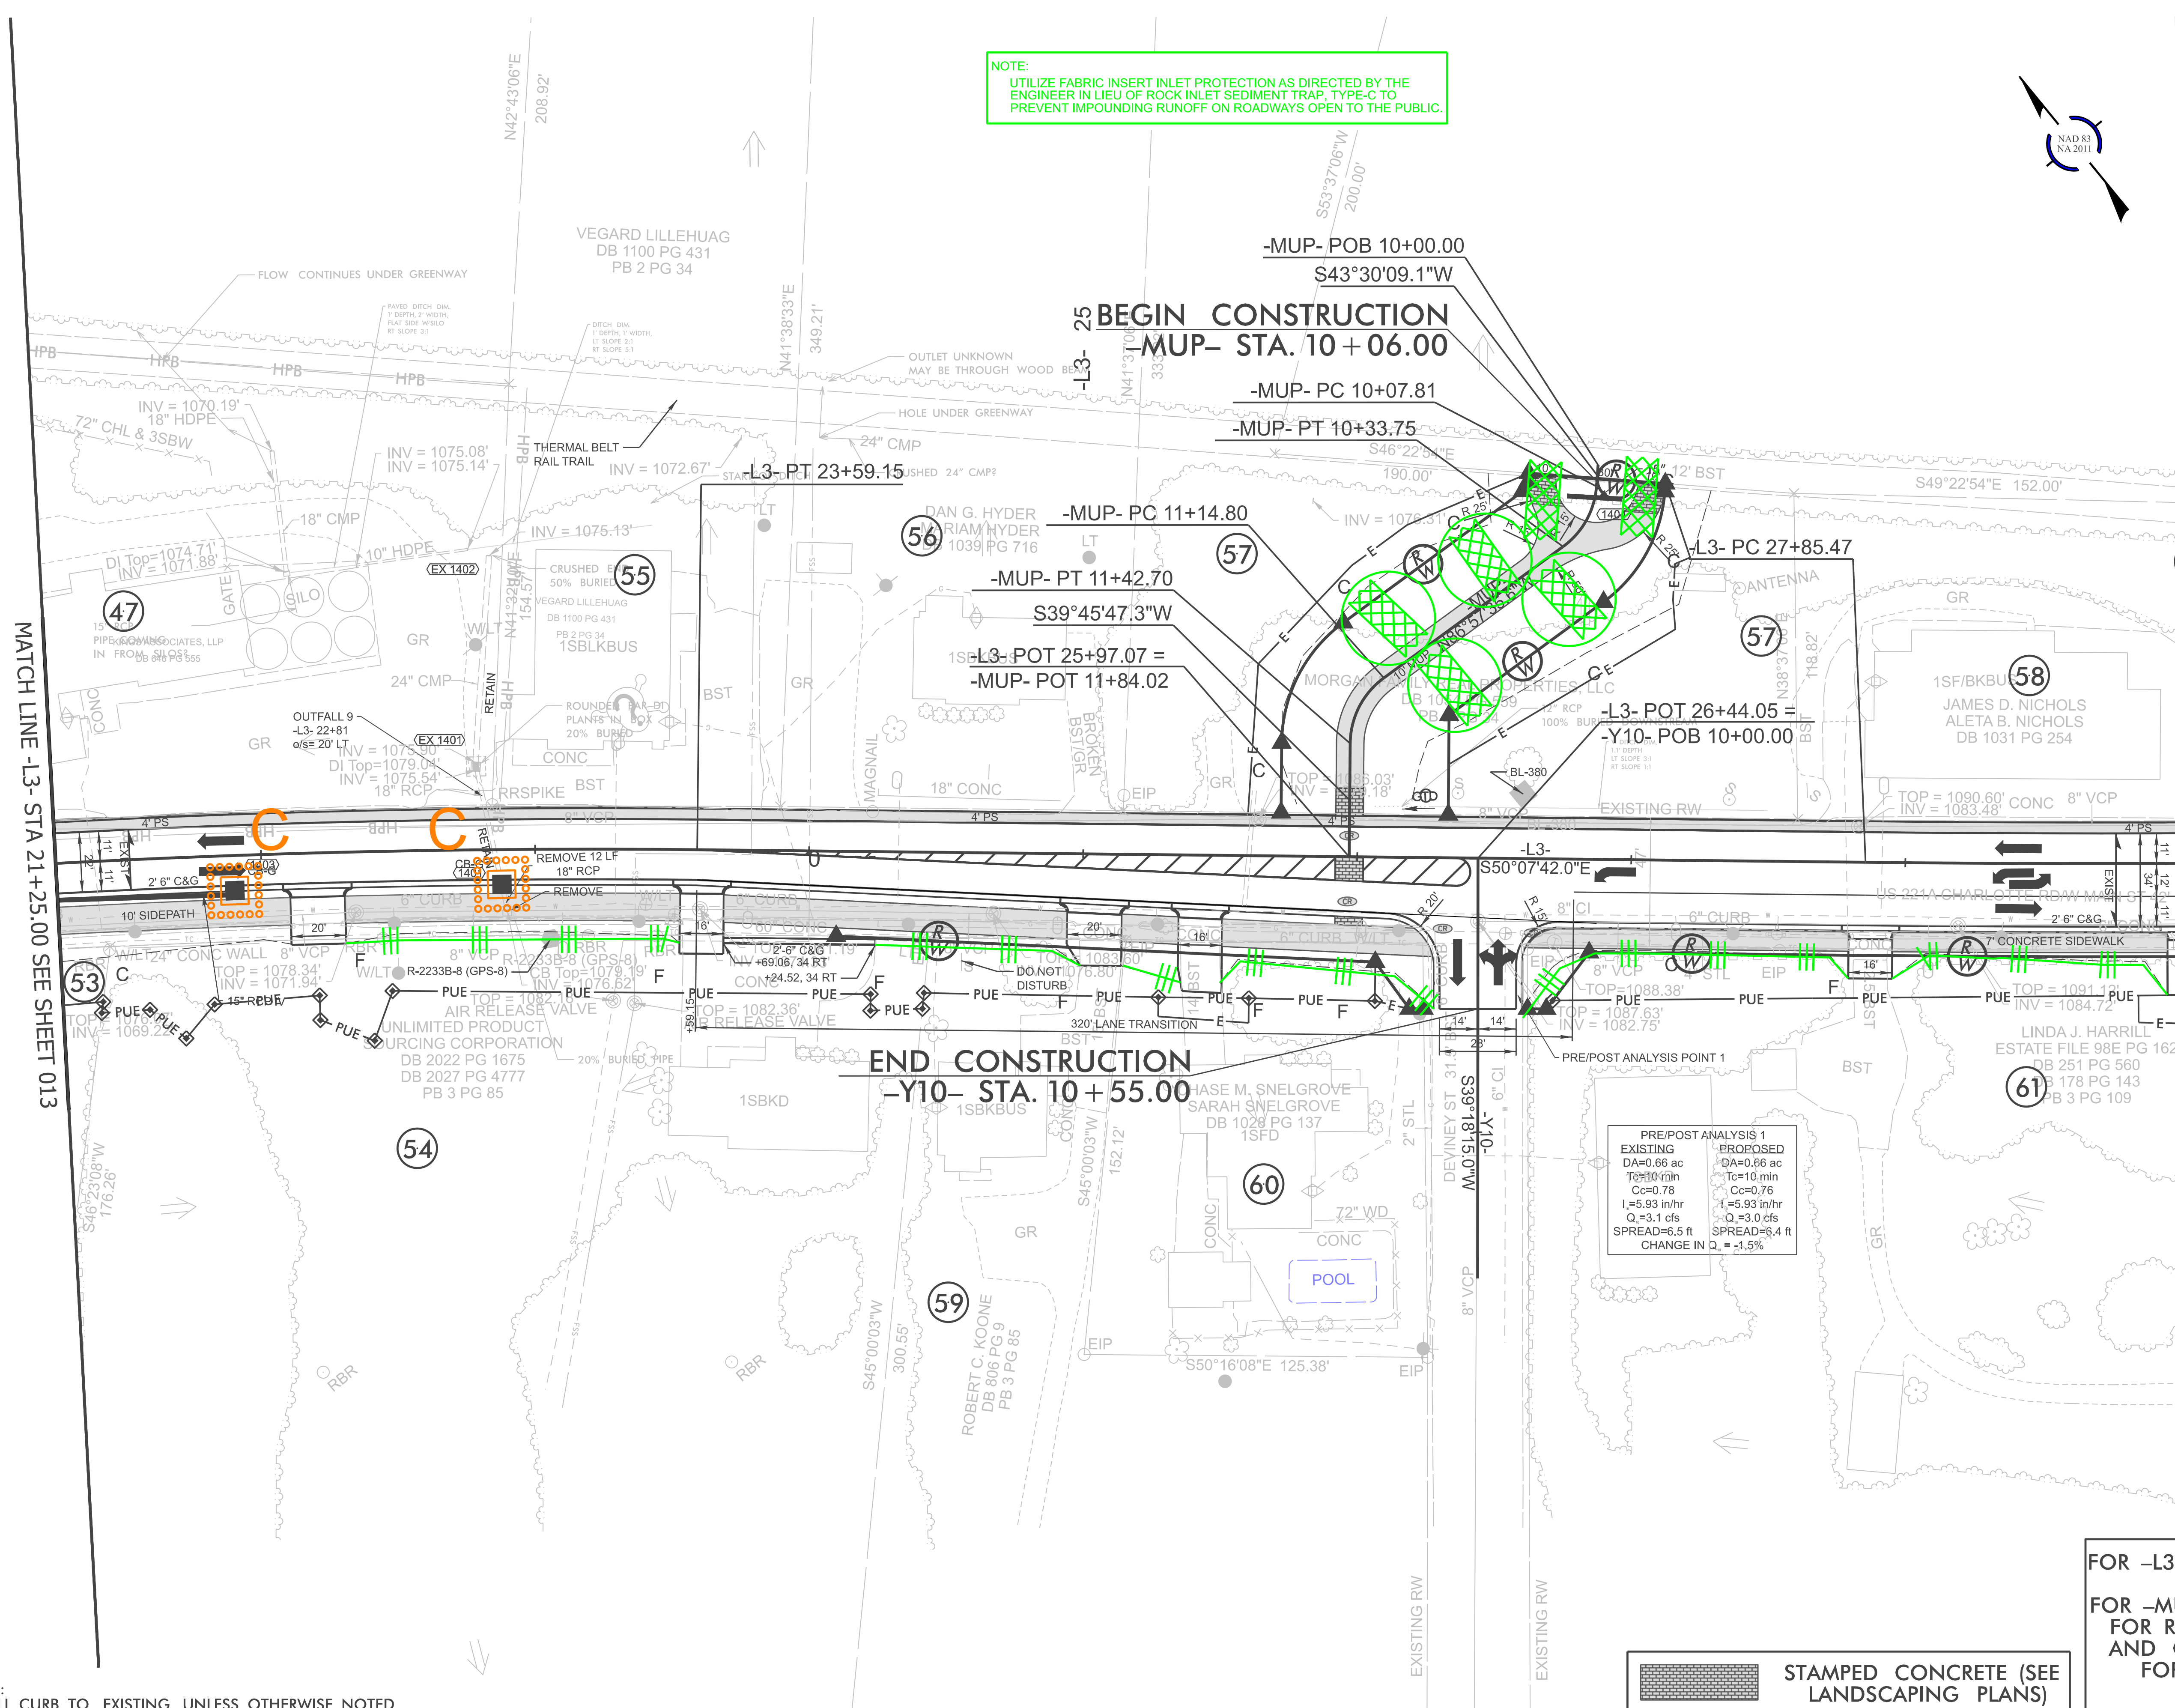

NOTE:
TIE ALL CURB TO EXISTING UNLESS OTHERWISE NOTED.

FOR -L3- PROFILE, SEE SHEETS 27
AND 28
FOR -MUP- PROFILE, SEE SHEET 32
FOR RIGHT-OF-WAY STATIONS
AND OFFSETS, SEE SHEET 2B-8
FOR LANDSCAPE DETAILS
SEE SHEET L15

STAMPED CONCRETE (SEE
LANDSCAPING PLANS)

BEVYSTONS